
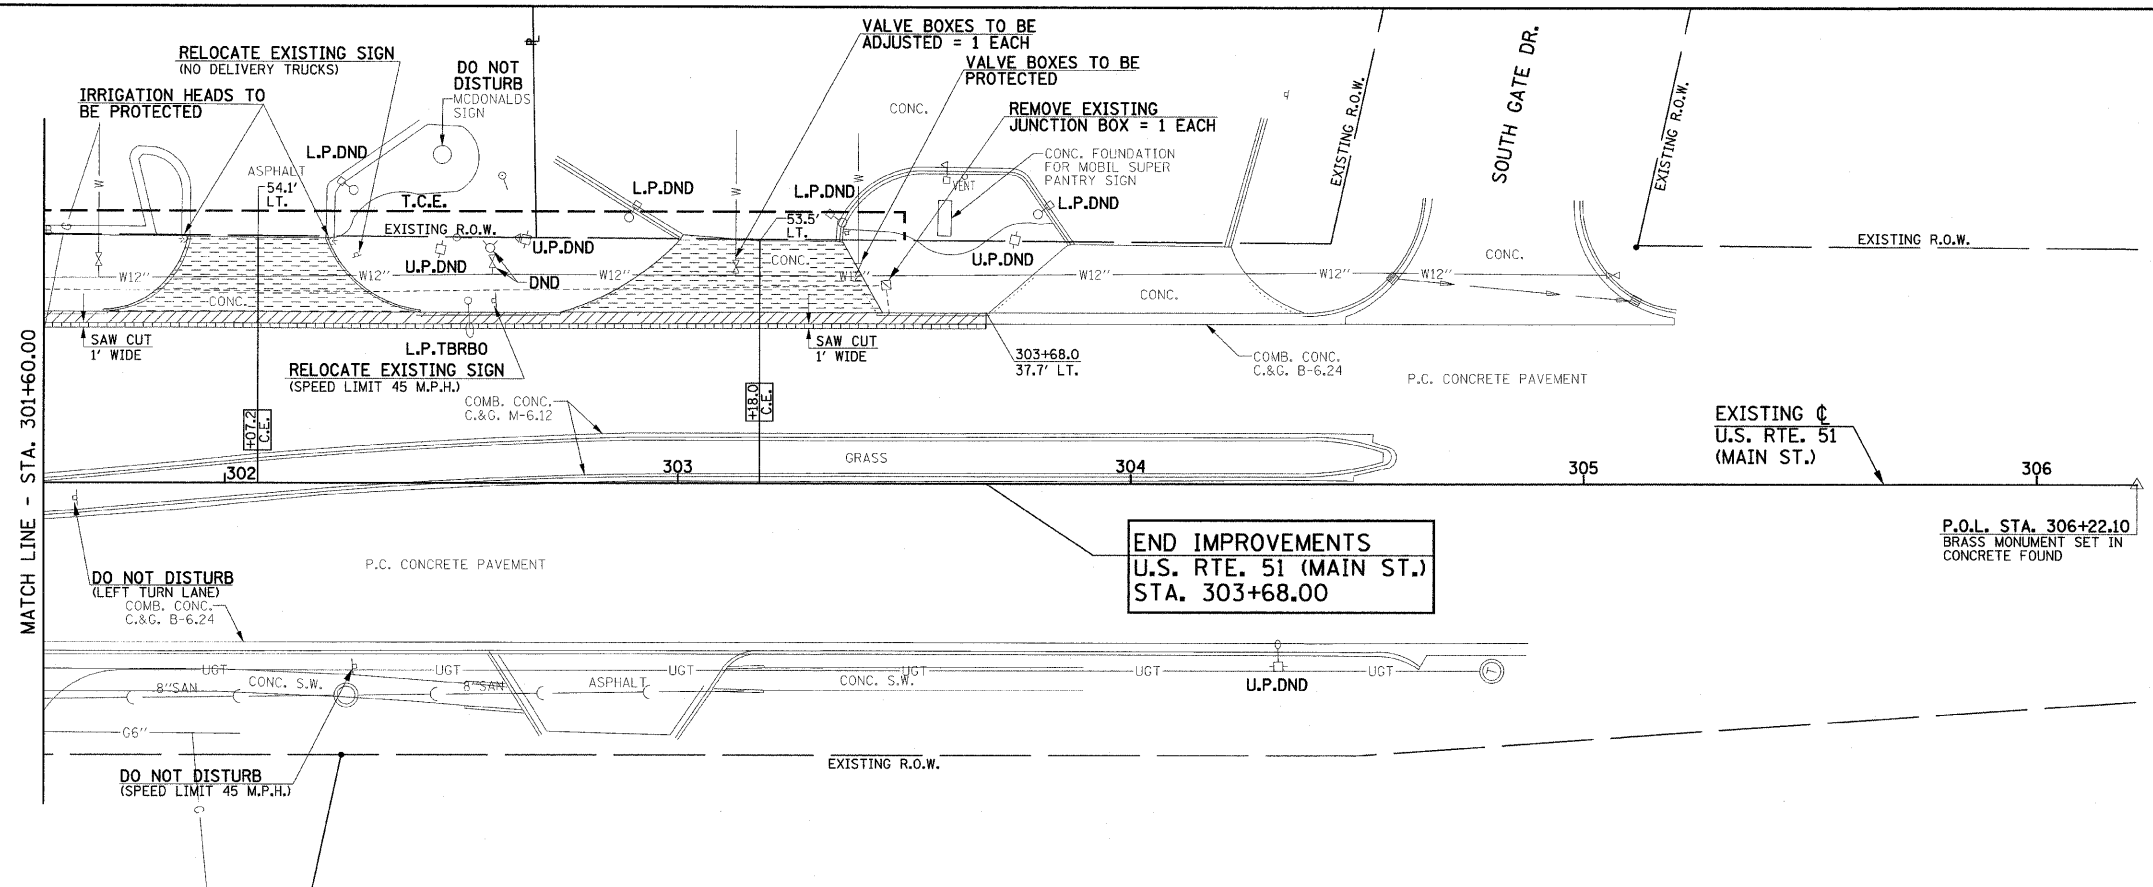


F.A.U. RTE.	SECTION	COUNTY	TOTAL SHEETS	SHEET NO.
6371	93-00295-03-PV	MCLEAN	109	24
STA. 301+60.00		TO STA. 306+22.10		
ILLINOIS I.A. PROJ. NO. M-5227(046)				
CONTRACT NO. 91351				

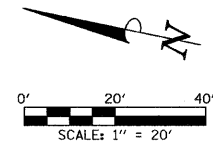

- LEGEND**
- U.P. DND - UTILITY POLE DO NOT DISTURB
  - L.P. DND - LIGHT POLE DO NOT DISTURB
  - U.P. TBRBO - UTILITY POLE TO BE RELOCATED BY OTHERS
  - L.P. TBRBO - LIGHT POLE TO BE RELOCATED BY OTHERS
  - Ⓜ - MAILBOX TO BE RELOCATED
  - Ⓐ - STRUCTURE TO BE ADJUSTED
  - Ⓢ - STRUCTURE TO BE REMOVED
  - Ⓟ - POST TO BE REMOVED
  - OR Ⓣ OR Ⓡ - TREE REMOVAL
  - TP1 - EXISTING TREE TO BE TRANSPLANTED
  - [Hatched pattern] - HOT-MIX ASPHALT SURFACE REMOVAL 2 1/2"
  - [Dotted pattern] - PAVEMENT REMOVAL
  - [Diagonal lines] - DRIVEWAY PAVEMENT REMOVAL
  - [Cross-hatched pattern] - COMBINATION CURB AND GUTTER REMOVAL
  - [Diagonal lines] - SIDEWALK REMOVAL
  - x-x-x- - EXISTING FENCE
  - X-X-X- - FENCE REMOVAL

**END IMPROVEMENTS**  
**U.S. RTE. 51 (MAIN ST.)**  
**STA. 303+68.00**

PAVEMENT REMOVAL SCHEDULE			
LOCATION	HMA SURF REM 2 1/2" (44000159) (SQ YD)	DRIVE PAVEMENT REM (44000200) (SQ YD)	COMB CURB GUTTER REM (44000500) (FOOT)
CITY - MAIN STREET			
301+60.0 LT. TO 303+68.0 LT.	23.1		208.0
302+07.2 LT. - C.E.		78.4	
303+18.0 LT. - C.E.		91.0	
PAGE TOTAL	23.1	169.4	208.0

FOR PROPOSED CONSTRUCTION IN THIS AREA SEE PLAN AND PROFILE SHEET NO 33.

MAILBOXES SHALL BE RELOCATED AS DIRECTED BY THE ENGINEER IN ACCORDANCE WITH ARTICLE 107.20 OF THE STANDARD SPECIFICATIONS.

SEE PLAN AND PROFILE SHEETS FOR STORM SEWER REMOVAL AND STRUCTURE REMOVAL AND ADJUSTMENT SCHEDULES.

EXISTING PAVEMENTS, CURBS AND GUTTERS, AND SIDEWALKS IN WHICH THE TOP SURFACE IS TO BE JOINED TO THE PROPOSED WORK SHALL BE SO JOINED THROUGH SAW CUT JUNCTURES.

THE REMOVAL OF POSTS SHALL BE INCLUDED IN THE CONTRACT UNIT PRICE FOR VARIOUS REMOVAL ITEMS. NO ADDITIONAL COMPENSATION WILL BE ALLOWED DUE TO VARIATIONS OF POST TYPES OR TO THE EXTENT WHICH THEY BE REINFORCED.

THE REMOVAL AND RELOCATION OF VARIOUS TRAFFIC SIGNS NOTED HEREON SHALL BE AS DIRECTED BY THE ENGINEER AND AS SPECIFIED IN GENERAL NOTES. THIS WORK SHALL NOT BE PAID FOR SEPARATELY AND IS CONSIDERED AS INCLUDED IN THE VARIOUS REMOVAL ITEMS.

ILLINOIS DEPARTMENT OF TRANSPORTATION  
**REMOVALS/RELOCATIONS**  
**PLAN**

DATE : 6-09  
DRAWN BY : J.L.B.  
CHECKED BY : R.L.H.  
SCALE : 1"=20'