


RTE.	SECTION	COUNTY	TOTAL SHEETS	SHEET NO.
6999	08-00330-01-PV	VERMILION	77	33
VOORHEES STREET				
CONTRACT NO. 91417				

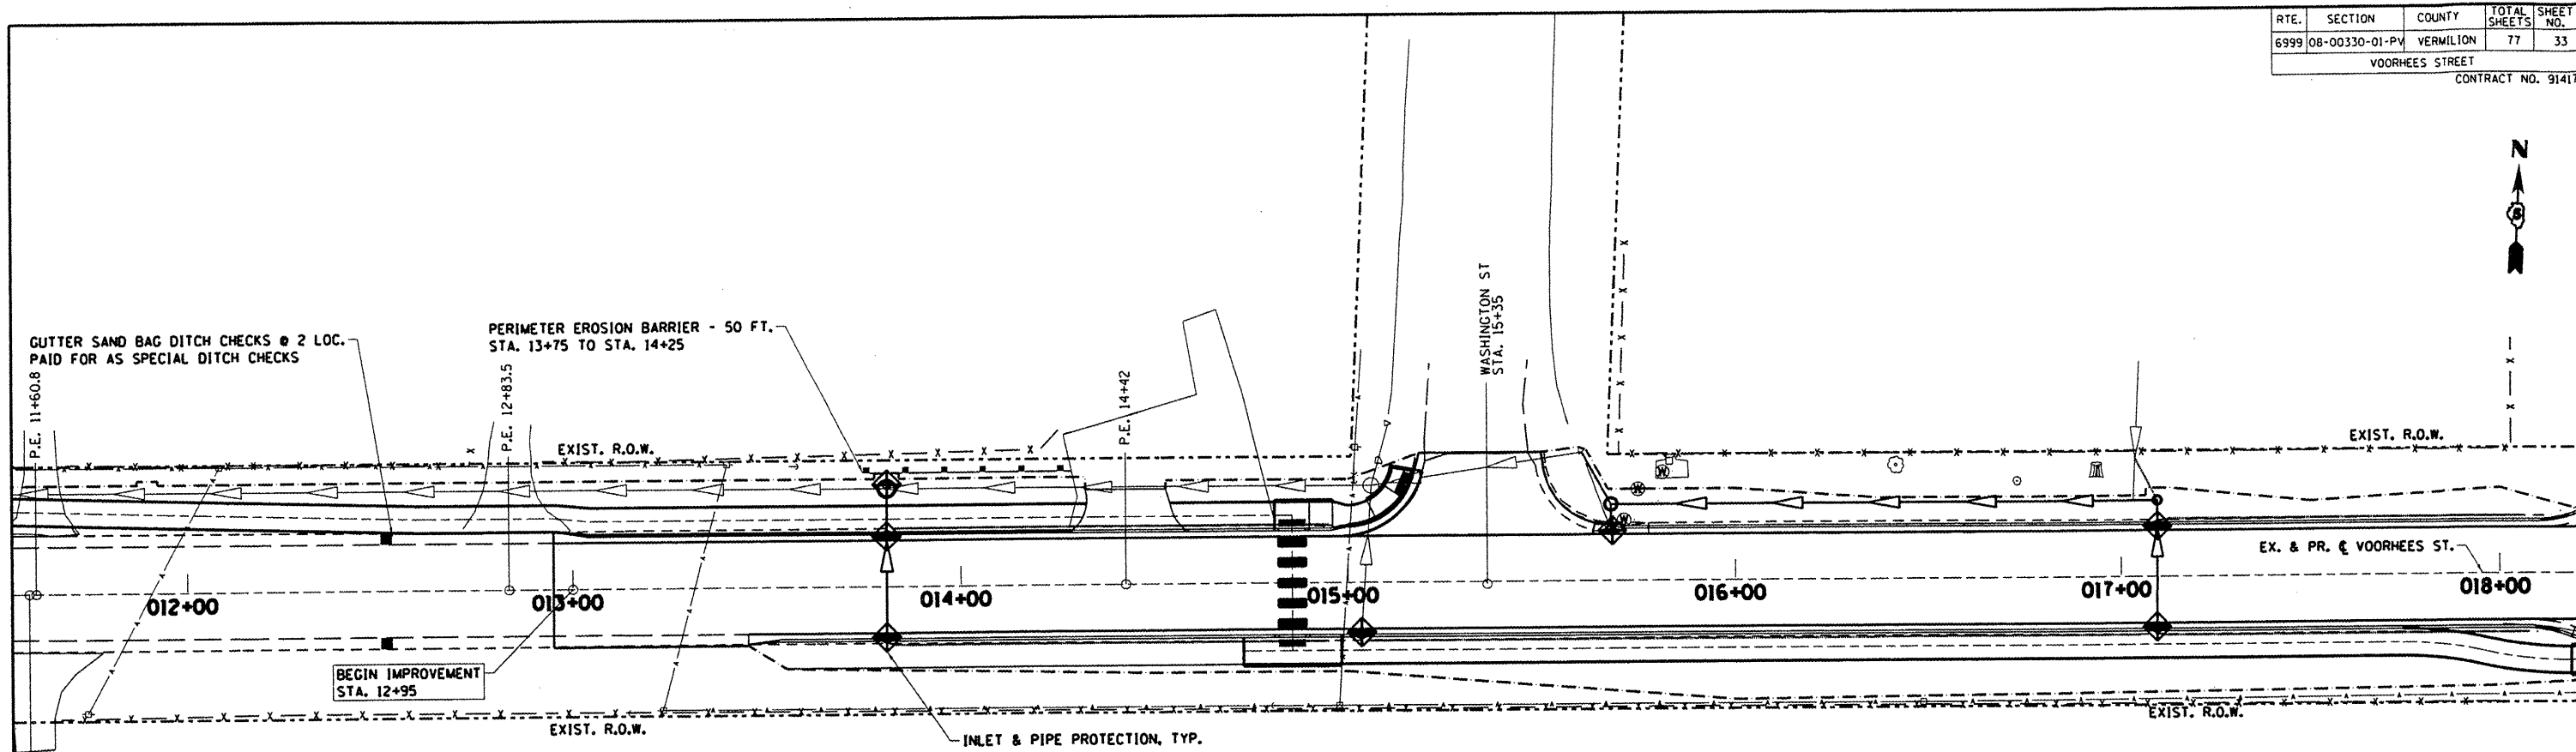

**NOTES**

1. PERMANENT SEEDING SHALL BE PLACED AFTER TOP SOIL HAS BEEN SPREAD.
2. ADDITIONAL EROSION CONTROL MEASURES MAY BE REQUIRED AT THE DISCRETION OF THE ENGINEER.

NOTE: PROPOSED WORK SHOWN PRIOR TO STATION 12+95 IS OUTSIDE OF THE SECTION LIMITS

X:\Projects\City\Current\08-00330-00PV-Voorhees\CIVIL\DCN\ECR1218.dgn ALLEY ENT. 11+99.0

	REVISIONS	DATE
	NAME	

DEPARTMENT OF ENGINEERING  
 DANVILLE, IL. R. DAVID SCHNELLE, CITY ENGINEER  
**VOORHEES ST IMPROVEMENT PHASE I**  
**EROSION CONTROL & PROTECTION**  
**STA. 12+00 TO STA. 18+00**  
 SCALE: 1:20 DRAWN BY: JPH  
 DATE: 7/24/2009 CHECKED BY: RDS