



RTE.	SECTION	COUNTY	TOTAL SHEETS	SHEET NO.
6999	08-00330-01-PV	VERMILION	77	35
VOORHEES STREET				
CONTRACT NO. 91417				

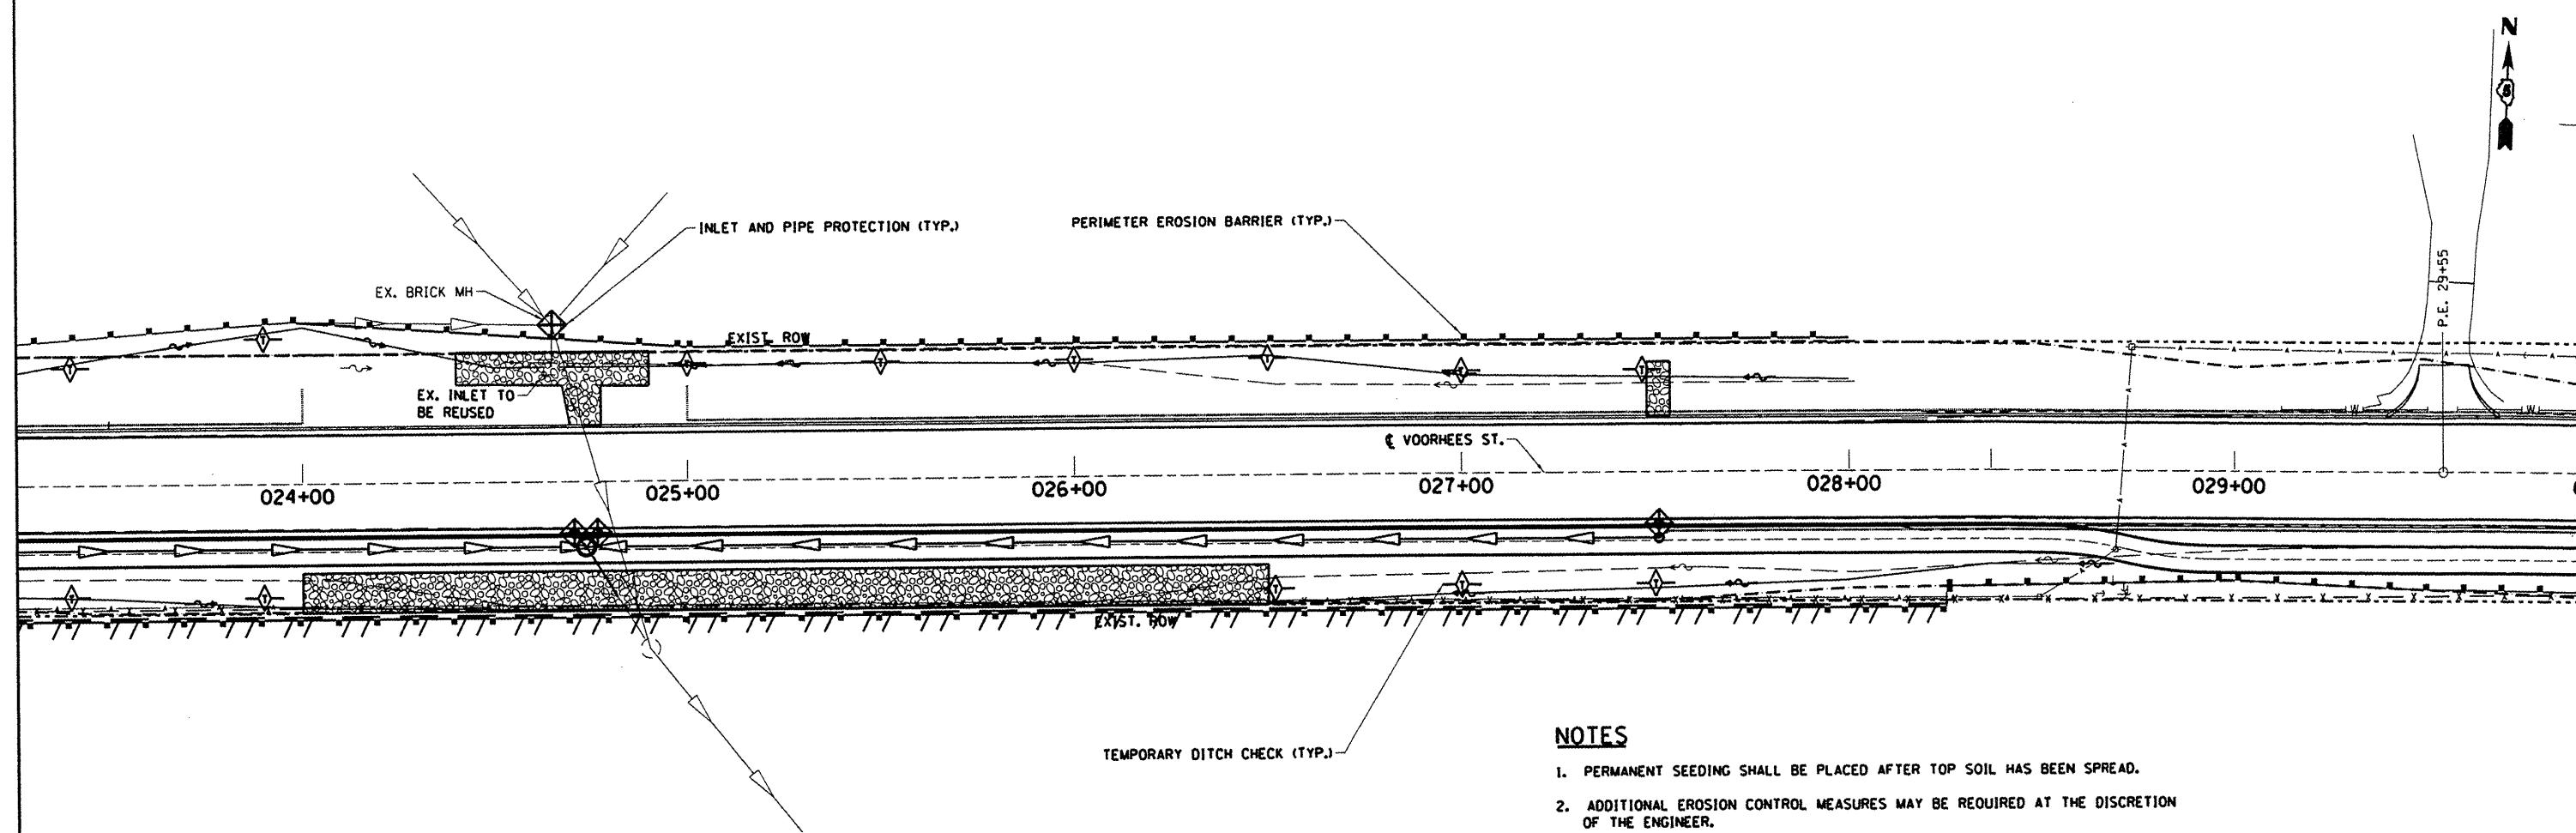

NOTES

1. PERMANENT SEEDING SHALL BE PLACED AFTER TOP SOIL HAS BEEN SPREAD.
2. ADDITIONAL EROSION CONTROL MEASURES MAY BE REQUIRED AT THE DISCRETION OF THE ENGINEER.

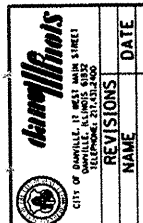

X:\Projects\City\Current\08-00330-00PV-Voorhees\CIVIL\DCM\ECR2429.dgn

REVISIONS	NAME	DATE

DEPARTMENT OF ENGINEERING
 DANVILLE, ILL. R. DAVID SCHNELLE, CITY ENGINEER
VOORHEES ST IMPROVEMENT PHASE I
EROSION CONTROL & PROTECTION
STA. 24+00 TO STA. 29+00
 SCALE: 1:20 DRAWN BY: JPH
 DATE: 7/24/2009 CHECKED BY: RDS