


- LEGEND:**
- ||||| TEMPORARY EASEMENT
 - ||||| PERMANENT EASEMENT
 - EXISTING R.O.W.
 - PERIMETER EROSION BARRIER
 - TEMPORARY FENCE
 - ◇ INLET AND PIPE PROTECTION
 - ▣ STONE RIPRAP, CLASS A4
 - ▨ SEEDING, CLASS 4
 - ▩ EROSION CONTROL BLANKET

GENERAL EROSION CONTROL NOTES:

TREE TRUNK PROTECTION, AND TREE ROOT PRUNING WILL BE REQUIRED FOR THIS PROJECT. A REPRESENTATIVE FROM IDOT'S ROADSIDE DEVELOPMENT UNIT WILL DETERMINE LOCATIONS ON SITE AT THE START OF CONSTRUCTION. PAY ITEMS HAVE BEEN INCLUDED IN THE SUMMARY OF QUANTITIES.

DRAINAGE STRUCTURE INLET FILTERS ARE TO BE PROVIDED AND MAINTAINED FOR ALL EXISTING AND PROPOSED DRAINAGE STRUCTURE WITHIN THE PROJECT LIMIT AND ALL STRUCTURES NOTED FOR INLET AND PIPE PROTECTION AS DIRECTED BY THE ENGINEER. PAY ITEMS, DETAILS AND SPECIAL PROVISIONS HAVE BEEN INCLUDED IN THE SUMMARY OF QUANTITIES, SPECIAL PROVISIONS, AND PLAN DETAILS FOR THIS WORK.

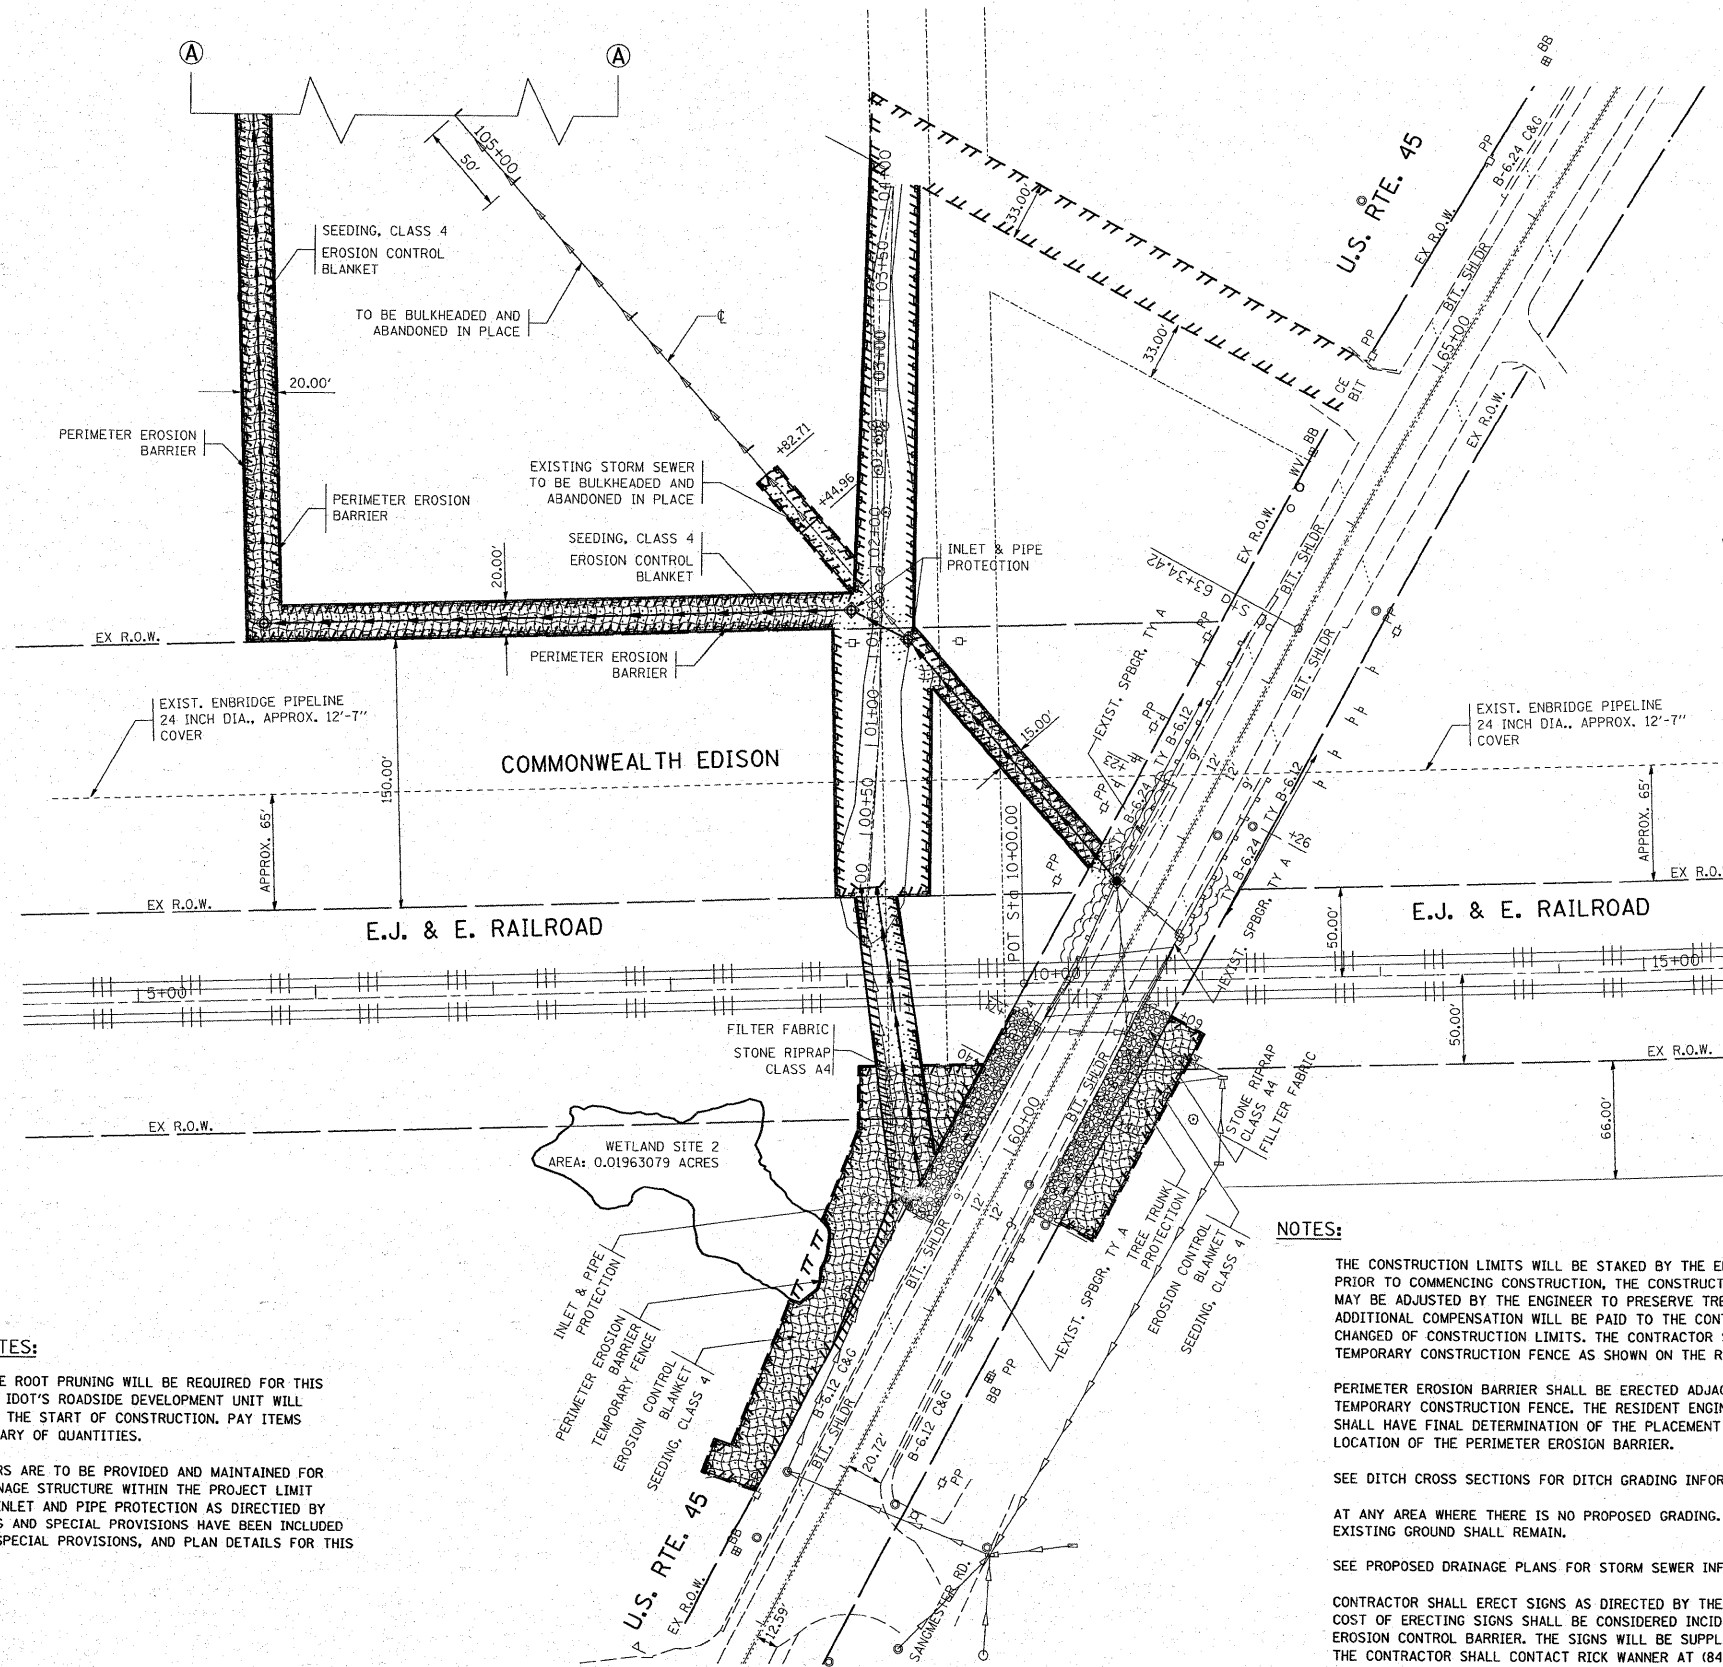

NOTES:

THE CONSTRUCTION LIMITS WILL BE STAKED BY THE ENGINEER PRIOR TO COMMENCING CONSTRUCTION, THE CONSTRUCTION LIMITS MAY BE ADJUSTED BY THE ENGINEER TO PRESERVE TREES AND NO ADDITIONAL COMPENSATION WILL BE PAID TO THE CONTRACTOR FOR CHANGED OF CONSTRUCTION LIMITS. THE CONTRACTOR SHALL ERECT A TEMPORARY CONSTRUCTION FENCE AS SHOWN ON THE REMOVAL ITEMS.

PERIMETER EROSION BARRIER SHALL BE ERECTED ADJACENT TO TEMPORARY CONSTRUCTION FENCE. THE RESIDENT ENGINEER SHALL HAVE FINAL DETERMINATION OF THE PLACEMENT AND LOCATION OF THE PERIMETER EROSION BARRIER.

SEE DITCH CROSS SECTIONS FOR DITCH GRADING INFORMATION

AT ANY AREA WHERE THERE IS NO PROPOSED GRADING, THE EXISTING GROUND SHALL REMAIN.

SEE PROPOSED DRAINAGE PLANS FOR STORM SEWER INFORMATION

CONTRACTOR SHALL ERECT SIGNS AS DIRECTED BY THE ENGINEER. COST OF ERECTING SIGNS SHALL BE CONSIDERED INCIDENTAL TO EROSION CONTROL BARRIER. THE SIGNS WILL BE SUPPLIED BY IDOT THE CONTRACTOR SHALL CONTACT RICK WANNER AT (847) 705-4172 WHEN SIGNS ARE NEEDED. THE SIGNS SHALL REMAIN IN PLACE WHILE WORK IS BEING DONE IN THIS AREA AND SHALL BE TAKEN DOWN ONLY WHEN DIRECTED BY THE ENGINEER.

FILE NAME = c:\projects\p118604\design_aa.dgn	USER NAME = galbannb	DESIGNED -	REVISED -
		DRAWN -	REVISED -
		CHECKED -	REVISED -
		DATE -	REVISED -

**STATE OF ILLINOIS
DEPARTMENT OF TRANSPORTATION**

**US 45 (LA GRANGE RD) UNDER EJ & E RAILROAD VIADUCT
EROSION CONTROL PLAN**

SCALE: SHEET NO. 60 OF SHEETS STA. TO STA.

F.A.P. RTE.	SECTION	COUNTY	TOTAL SHEETS	SHEET NO.
330	104 T-3	WILL	32	8
FED. ROAD DIST. NO. 1 ILLINOIS FED. AID PROJECT			CONTRACT NO. 60B09	