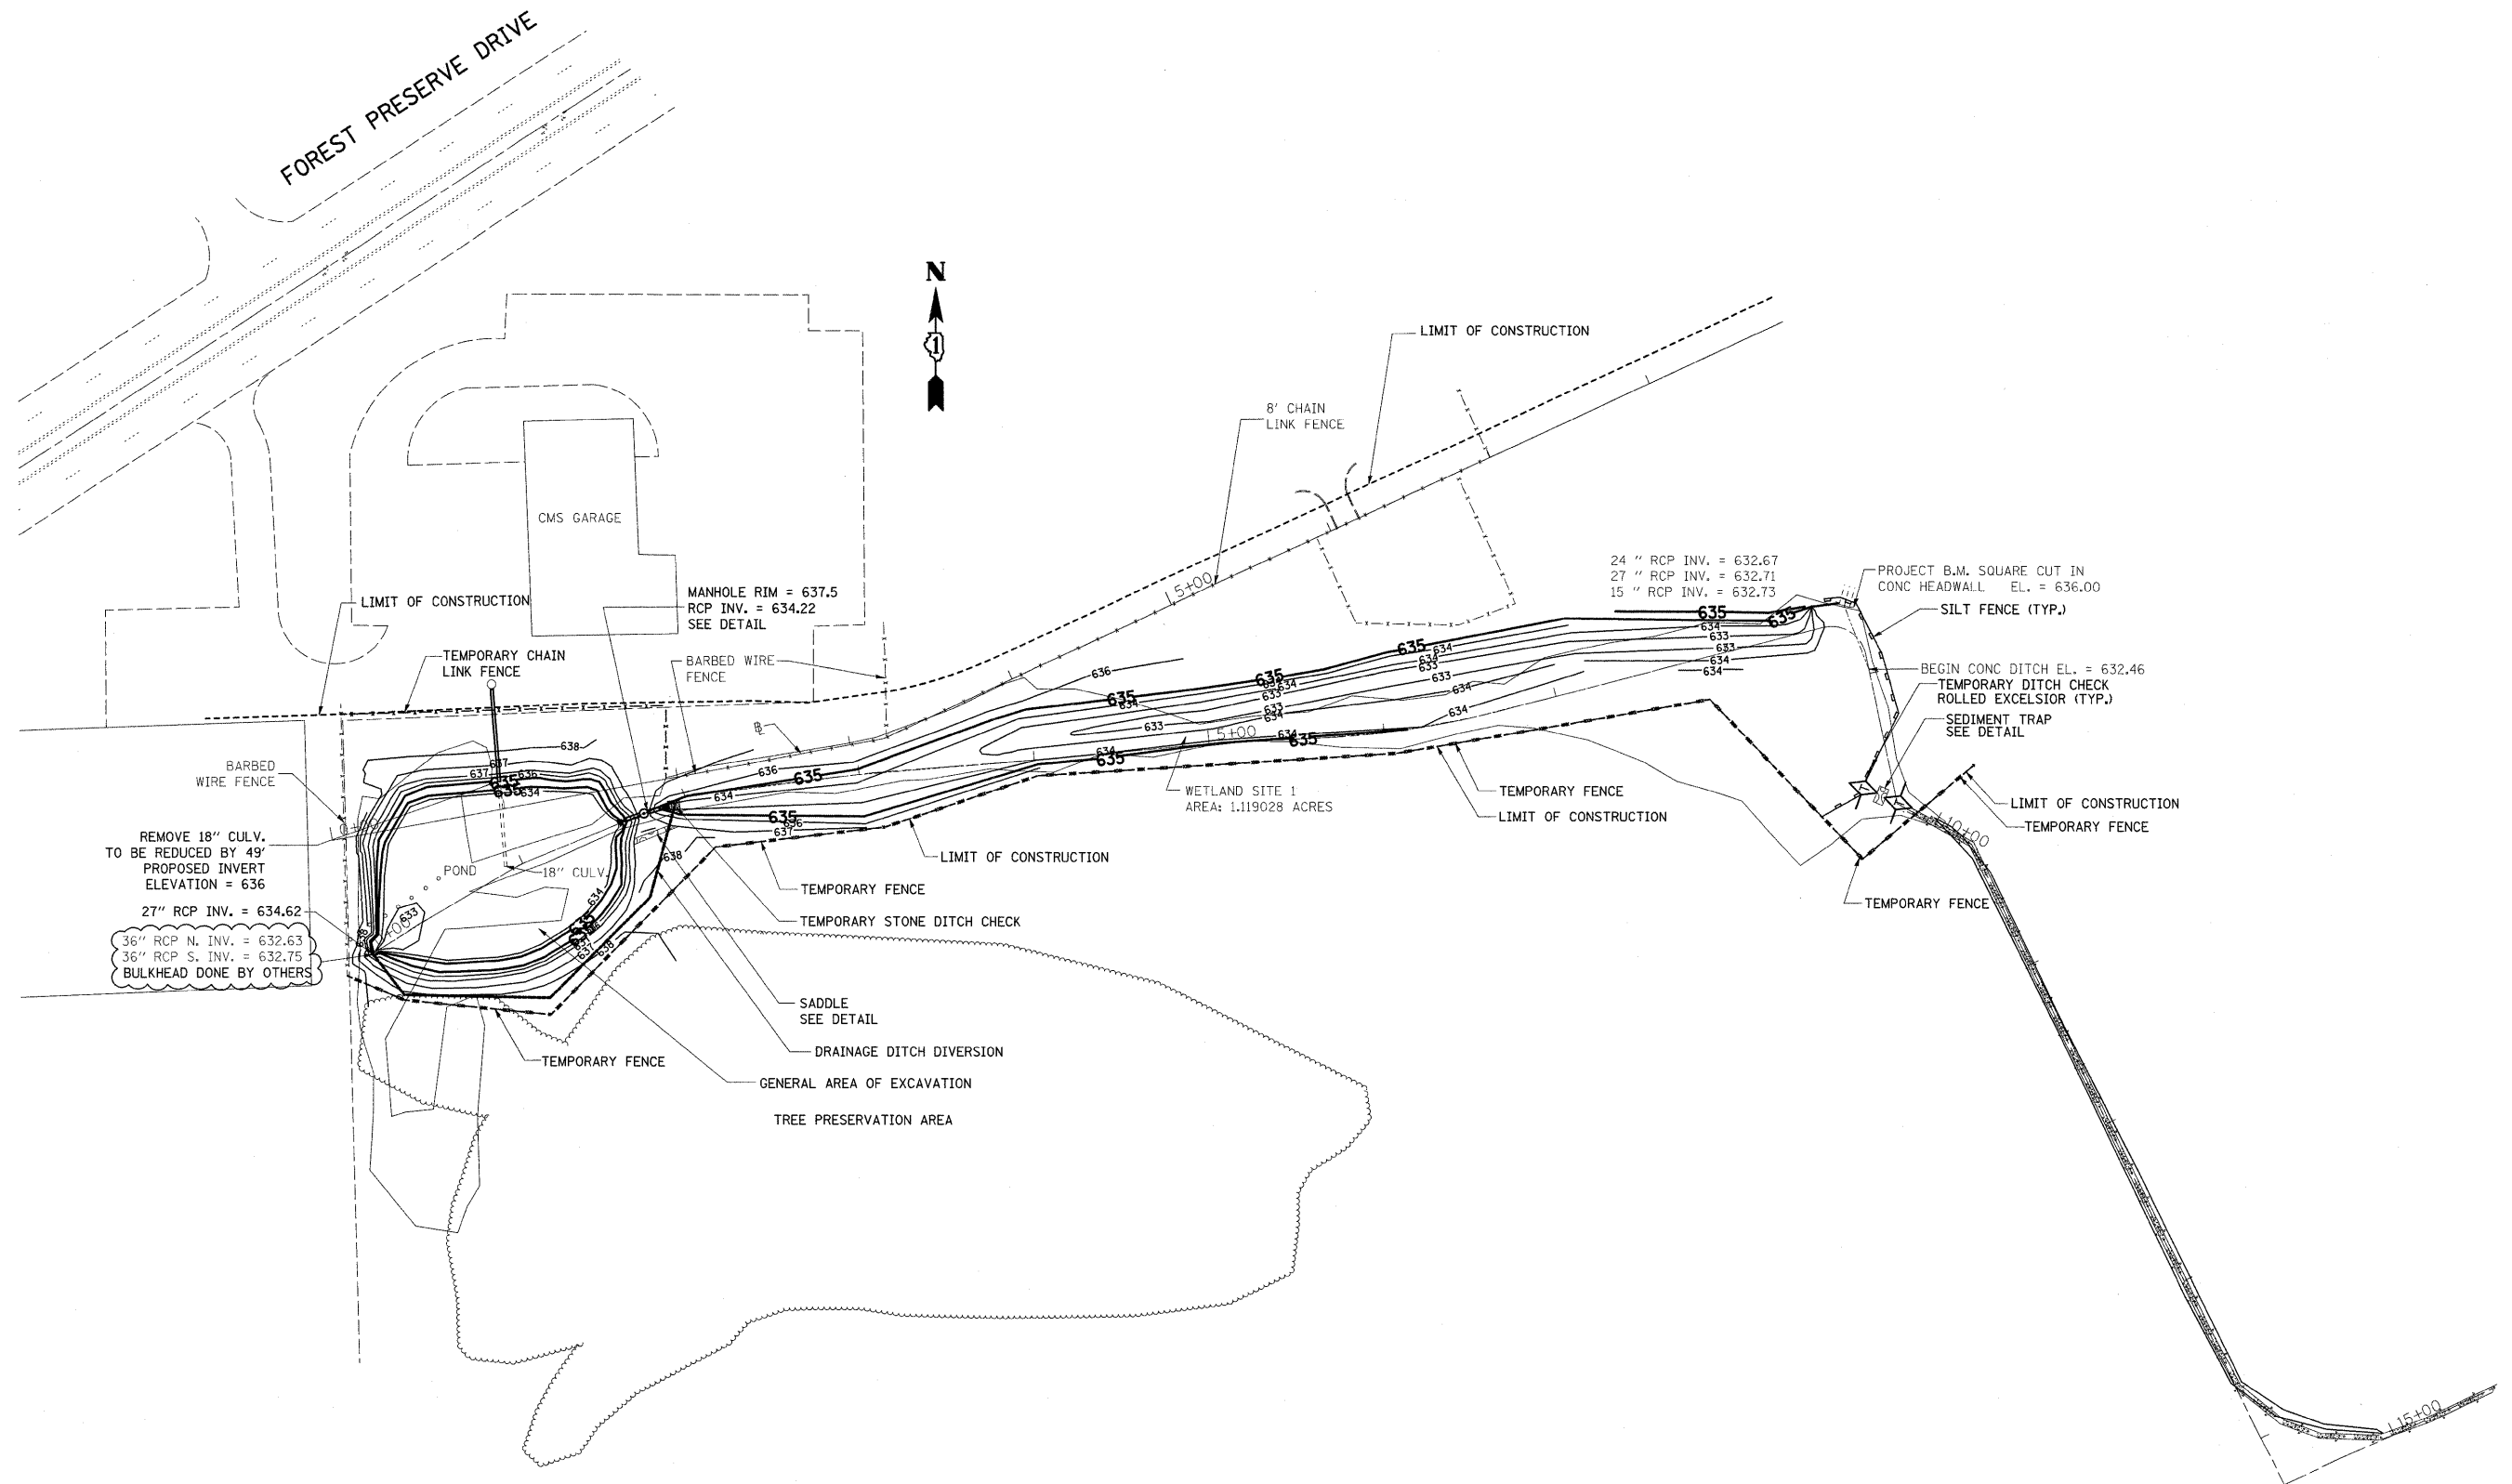


FILE NAME = K:\p199107\IL43&IL19\sh.oil.dgn	USER NAME = leyo	DESIGNED -	REVISED -	STATE OF ILLINOIS DEPARTMENT OF TRANSPORTATION	DRAINAGE AND EROSION CONTROL PLAN NORTHSIDE MAINTENANCE YARD – IL RTE. 43 & IL RTE. 19				F.A.P RTE.	SECTION	COUNTY	TOTAL SHEETS	SHEET NO.
		DRAWN -	REVISED -						345	2008-036 LS	COOK		9
	PLOT SCALE = 50,000 ' / IN.	CHECKED -	REVISED -		CONTRACT NO. 60E77								
	PLOT DATE = 9/22/2008	DATE -	REVISED -		SCALE: 1"=50'	SHEET NO.	OF	SHEETS	STA.	TO STA.	FED. ROAD DIST. NO.	ILLINOIS FED. AID PROJECT	