

MODEL: Default
FILE NAME: S:\2018\1811020 PH-2 Beardstown IDOT D6 CMT FFB_188-2\ACADD\Roadway\CADD_Sheets\Tree Removal\ID672523_sht-500.dgn

				6-00236-0350	
CODE NO.	ITEM	UNIT	TOTAL QUANTITY	100% STATE CASS COUNTY	100% STATE SCHUYLER COUNTY
				TREE REMOVAL	TREE REMOVAL
				0031	0031
				URBAN	RURAL
20100110	TREE REMOVAL (6 TO 15 UNITS DIAMETER)	UNIT	143	143	
20100210	TREE REMOVAL (OVER 15 UNITS DIAMETER)	UNIT	98	98	
20101000	TEMPORARY FENCE	FOOT	1,000	707	293
25100115	MULCH, METHOD 2	ACRE	21.25	19.00	2.25
28000250	TEMPORARY EROSION CONTROL SEEDING	POUND	2,125	1,900	225
28000305	TEMPORARY DITCH CHECKS	FOOT	200	200	
28000400	PERIMETER EROSION BARRIER	FOOT	2,306	2,306	
67000400	ENGINEER'S FIELD OFFICE, TYPE A	CAL MO	12	9	3
67100100	MOBILIZATION	L SUM	1	0.7	0.3
70100450	TRAFFIC CONTROL AND PROTECTION, STANDARD 701201	L SUM	1	0.7	0.3
X0301847	WATER TRANSPORTATION FOR ENGINEER	CAL MO	12	9	3
X2010350	TREE REMOVAL, ACRES (SPECIAL)	ACRE	21.25	19.00	2.25
Z0013798	CONSTRUCTION LAYOUT	L SUM	1	0.7	0.3

1

1

1 REVISED 10-27-2025



USER NAME = FNelson	DESIGNED - TNS	REVISED -
	DRAWN - TNS	REVISED -
PLOT SCALE = 100.0000' / in.	CHECKED - FBN	REVISED -
PLOT DATE = 8/23/2025	DATE - 8/22/2025	REVISED -

STATE OF ILLINOIS
DEPARTMENT OF TRANSPORTATION

SUMMARY OF QUANTITIES

SCALE: SHEET 1 OF 1 SHEETS STA. TO STA.

F.A.P. RTE.	SECTION	COUNTY	TOTAL SHEETS	SHEET NO.
310	(86B-1, 87C)TR	*	42	4
* CASS & SCHUYLER		CONTRACT NO. 72523		
[ILLINOIS] FED. AID PROJECT				

TREE REMOVAL, INDIVIDUAL

STATION	OFFSET	TREE REMOVAL (6-15 UNITS)	TREE REMOVAL (OVER 15 UNITS)
		20100110	20100210
		UNITS	UNITS
PROPOSED US 67 - CASS COUNTY			
609+59.03	55.53 LT	15	
609+59.03	55.53 LT	13	
609+66.04	49.78 LT	9	
609+66.87	53.43 LT		18
609+66.87	53.43 LT	9	
609+68.39	51.27 LT		21
609+72.62	58.26 LT	9	
609+84.02	67.10 LT	9	
609+89.53	59.80 LT	9	
609+89.53	59.80 LT	11	
609+92.80	60.83 LT		17
610+31.35	75.55 LT	11	
610+31.35	75.55 LT	13	
610+31.35	75.55 LT	11	
610+36.98	78.81 LT	11	
610+40.81	69.84 LT		21
610+41.48	79.70 LT	13	
610+59.03	46.77 LT		21
TOTAL		143	98

TEMPORARY FENCE

LOCATION			TEMPORARY FENCE
STATION	TO	STATION	
PROPOSED US 67 - CASS COUNTY			20101000 FOOT
610+80.00	-	615+80.00	
615+80.00	-	621+40.00	507
621+40.00	-	627+00.00	
627+00.00	-	632+60.00	
632+60.00	-	638+20.00	
638+20.00	-	644+20.00	
ENGINEER'S DISCRETION			200
SUBTOTAL - CASS COUNTY			707
PROPOSED US 67 - SCHUYLER COUNTY			
644+20.00	-	656+20.00	
656+20.00	-	661+80.00	
661+80.00	-	667+60.00	
ENGINEER'S DISCRETION			293
SUBTOTAL - SCHUYLER COUNTY			293
TOTAL			1,000

FENCE SHOWN ON PLANS AROUND BEARDSTOWN MARSH,
REMAINDER OF QUANTITY IS ESTIMATED FOR USE AS NEEDED.

EROSION CONTROL

LOCATION			MULCH, METHOD 2	TEMPORARY EROSION CONTROL SEEDING	TEMPORARY DITCH CHECKS	PERIMETER EROSION BARRIER
STATION	TO	STATION	25100115 ACRE	28000250 POUND	28000305 FOOT	28000400 FOOT
PROPOSED US 67 - CASS COUNTY						
610+80.00	-	615+80.00	1.50	150		
615+80.00	-	621+40.00	3.00	300		915
621+40.00	-	627+00.00	4.25	425		466
627+00.00	-	632+60.00	4.50	450	60	444
632+60.00	-	638+20.00	4.25	425	140	481
638+20.00	-	644+20.00	1.00	100		
SUBTOTAL - CASS COUNTY			19.00	1,900	200	2,306
PROPOSED US 67 - SCHUYLER COUNTY						
644+20.00	-	656+20.00	1.00	100		
656+20.00	-	661+80.00	1.00	100		
661+80.00	-	667+60.00	0.25	25		
SUBTOTAL - SCHUYLER COUNTY			2.25	225	0	0
TOTAL			21.25	2,125	200	2,306

TREE REMOVAL, ACRES

STATION	TREE REMOVAL, ACRES (SPECIAL)
	X2010350 ACRE
PROPOSED US 67 - CASS COUNTY	
610+80.00 - 615+80.00	1.50
615+80.00 - 621+40.00	3.00
621+40.00 - 627+00.00	4.25
627+00.00 - 632+60.00	4.50
632+60.00 - 638+20.00	4.25
638+20.00 - 644+20.00	1.50
SUBTOTAL - CASS COUNTY	19.00
PROPOSED US 67 - SCHUYLER COUNTY	
644+20.00 - 656+20.00	1.00
656+20.00 - 661+80.00	1.00
661+80.00 - 667+60.00	0.25
SUBTOTAL - SCHUYLER COUNTY	2.25
TOTAL	21.25

REVISD 10-27-2025

MODEL Default
FILE NAME: 3-20-2018\\IL020_P14-2_Beardstown IDOT D6 CH1 P7B 188-2\\CADD\\Roadway\\CADD_Sheets\\Tree Removal\\ID672523_dht_Schedule.dgn



QUIGG ENGINEERING INC

USER NAME = FNelson	DESIGNED - TNS	REVISED - 10/24/2025
	DRAWN - TNS	REVISED -
PLOT SCALE = 100.0000 ' / in.	CHECKED - FBN	REVISED -
PLOT DATE = 10/22/2025	DATE - 8/22/2025	REVISED -

STATE OF ILLINOIS
DEPARTMENT OF TRANSPORTATION

SCHEDULE OF QUANTITIES

SCALE: SHEET 1 OF 1 SHEETS STA. TO STA.

F.A.P. RTE.	SECTION	COUNTY	TOTAL SHEETS	SHEET NO.
310	(86B-1, 87C)TR	*	42	5
* CASS & SCHUYLER		CONTRACT NO. 72523		
		ILLINOIS	FED. AID PROJECT	

PARCEL 6012103
LOGSDON, LLC,
AN ILLINOIS LIMITED
LIABILITY COMPANY
SEE SHEET 3
FOR AREAS TOTALS

SW¼, SEC. 15, T18N, R12W, 3RD P.M.

PARCEL 6012104
REAH LOGSDON
AREA REQUIRED = 3.457 ACRES ±

SE¼, SEC. 16, T18N, R12W, 3RD P.M.

PARCEL 6012112PE
THE SOUTH BEARDSTOWN DRAINAGE & LEVEE DISTRICT
PE AREA = 0.536 ACRES
PE PURPOSE = ACCESS FOR BRIDGE CONSTRUCTION AND MAINTENANCE

MATCHLINE STA. 627+00.00


MATCHLINE STA. 642+00.00

PROP. CURVE PR_US67_2
PI STA. = 618+79.25
Δ = 14° 14' 39" (RT)
D = 0° 36' 32"
R = 9,410.00'
T = 1,175.75'
L = 2,339.38'
E = 73.17'
e = N/A
T.R. = N/A
S.E. RUN = N/A
P.C.C. STA. = 607+03.50
P.T. STA. = 630+42.88

REVIS 10-27-2025

PARCEL 6012111PE
THE SANITARY DISTRICT OF BEARDSTOWN
PE AREA = 0.217 ACRES
PE PURPOSE = ACCESS FOR BRIDGE CONSTRUCTION AND MAINTENANCE

BEARINGS ARE REFERENCED TO THE ILLINOIS STATE PLANE
COORDINATE SYSTEM, WEST ZONE, NAD 83/1986 ADJ.

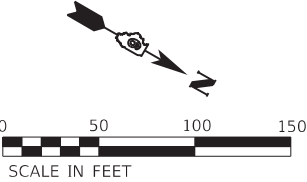


USER NAME = FNelson	DESIGNED - CMT	REVISED - 10/24/2025
DRAWN - TNS	REVISED -	
PLOT SCALE = 100,0000 ' / in.	CHECKED - FBN	REVISED -
PLOT DATE = 10/22/2025	DATE - 8/22/2025	REVISED -

STATE OF ILLINOIS
DEPARTMENT OF TRANSPORTATION

RIGHT OF WAY PLANS			
PROJECT	JOB NO. R-96-001-22		
SCALE: 1" = 50'	SHEET 3 OF 7 SHEETS	STA. 627+00 TO STA. 642+00	

F.A.P. RTE.	SECTION	COUNTY	TOTAL SHEETS	SHEET NO.
310	(86B-1, 87C)TR	*	42	12
* CASS & SCHUYLER		CONTRACT NO. 72523		
FED. ROAD DIST. NO.	ILLINOIS	FED. AID PROJECT		


MODEL Default
FILE Name: 310181181020_P18-241CADD1Roadway/CADD_Sheets1Tree Removal1D672523_01.dwg
FILE Path: 310181181020_P18-241CADD1Roadway/CADD_Sheets1Tree Removal1D672523_01.dwg

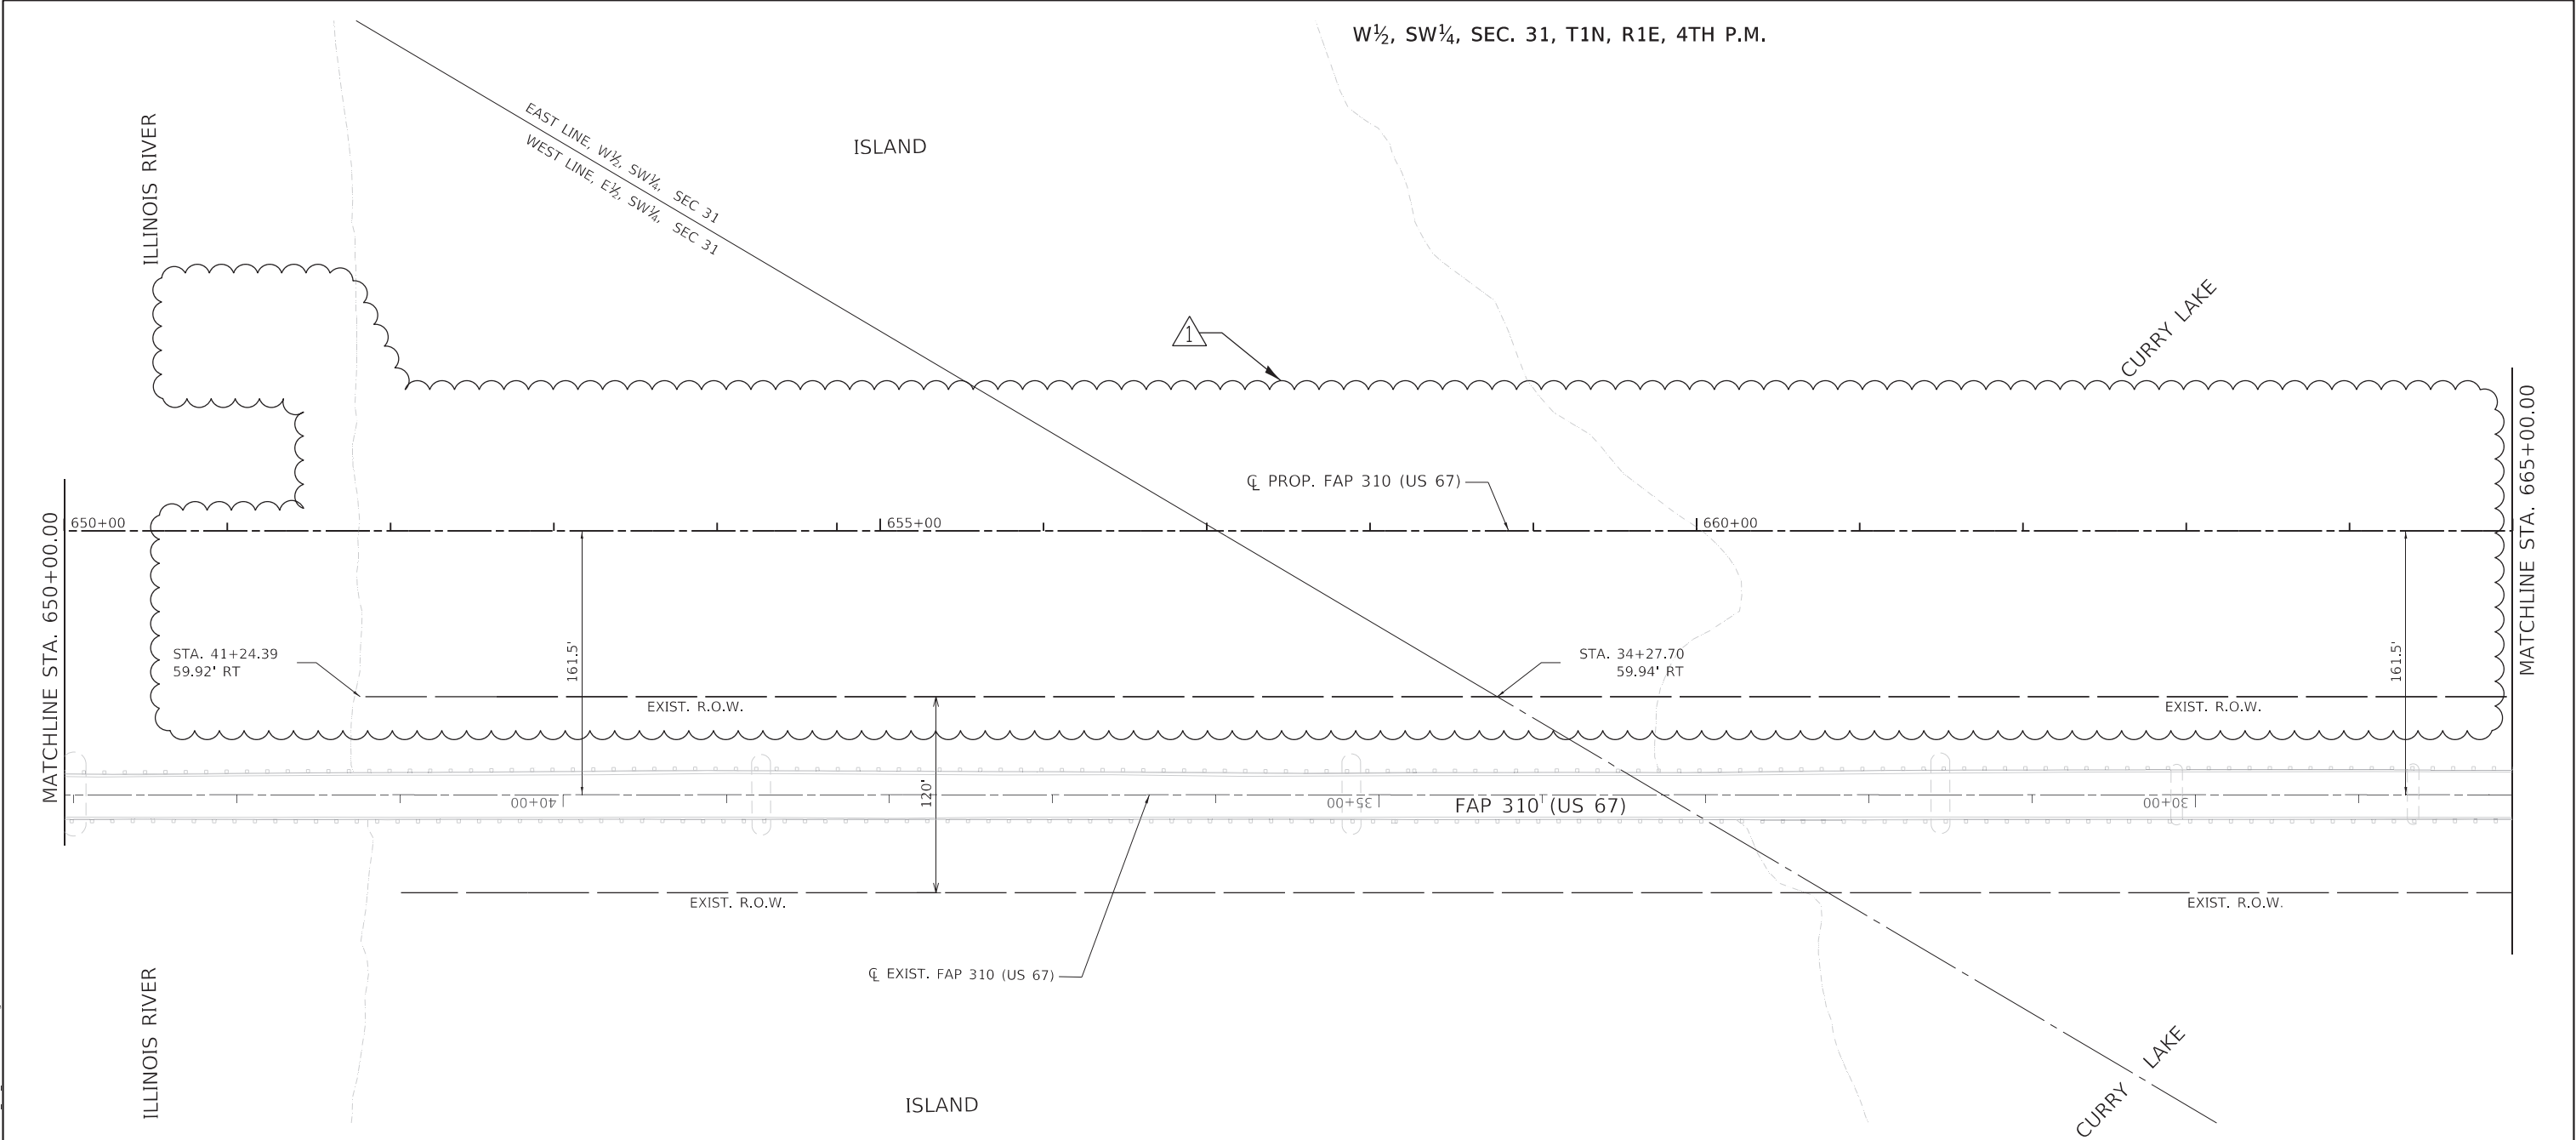

JOE ESTHER TRUSTEE OF JOE ESTHER TRUST (UNDIVIDED 1/2 INTEREST)
&
CHESTER ESTHER III (UNDIVIDED 1/2 INTEREST)

E 1/2, SW 1/4, SEC. 31, T1N, R1E, 4TH P.M.

1 REVISED 10-27-2025

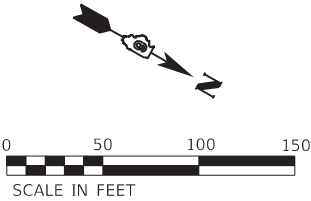

BEARINGS ARE REFERENCED TO THE ILLINOIS STATE PLANE
COORDINATE SYSTEM, WEST ZONE, NAD 83/1986 ADJ.


 QUIGG ENGINEERING INC	USER NAME = FNelson	DESIGNED - CMT	REVISED - 10/24/2025	STATE OF ILLINOIS DEPARTMENT OF TRANSPORTATION	RIGHT OF WAY PLANS			F.A.P. RTE.	SECTION	COUNTY	TOTAL SHEETS	SHEET NO.
	DRAWN - TNS	CHECKED - FBN	REVISED -					310	(86B-1, 87C)TR	*	42	13
	PLOT SCALE = 100,0000 ' / in.	DATE - 8/22/2025	REVISED -		PROJECT	JOB NO. R-96-001-22	* CASS & SCHUYLER		CONTRACT NO. 72523			
	PLOT DATE = 10/24/2025				SCALE: 1" = 50'	SHEET 4 OF 7 SHEETS	STA. 650+00 TO STA. 665+00	FED. ROAD DIST. NO.	ILLINOIS	FED. AID PROJECT		

PROP. CURVE PR_FARMACCESS_3
PI STA. = 303+75.57
 $\Delta = 12^{\circ} 01' 32''$ (RT)
 $D = 5^{\circ} 43' 47''$
 $R = 1,000.00'$
 $T = 105.33'$
 $L = 209.88'$
 $E = 5.50'$
P.C. STA. = 302+70.24
P.T. STA. = 304+80.12

FOUND REBAR —
SW CORNER,
NW¼, SECTION 31
T1N, R1E, 4TH P.M.
PER MONUMENT RECORD,
RECORDED AS 20130045.

PARCEL 6012109A
JOE ESTHER TRUSTEE OF
JOE ESTHER TRUST

SEE SHEET 7
FOR AREAS TOTALS

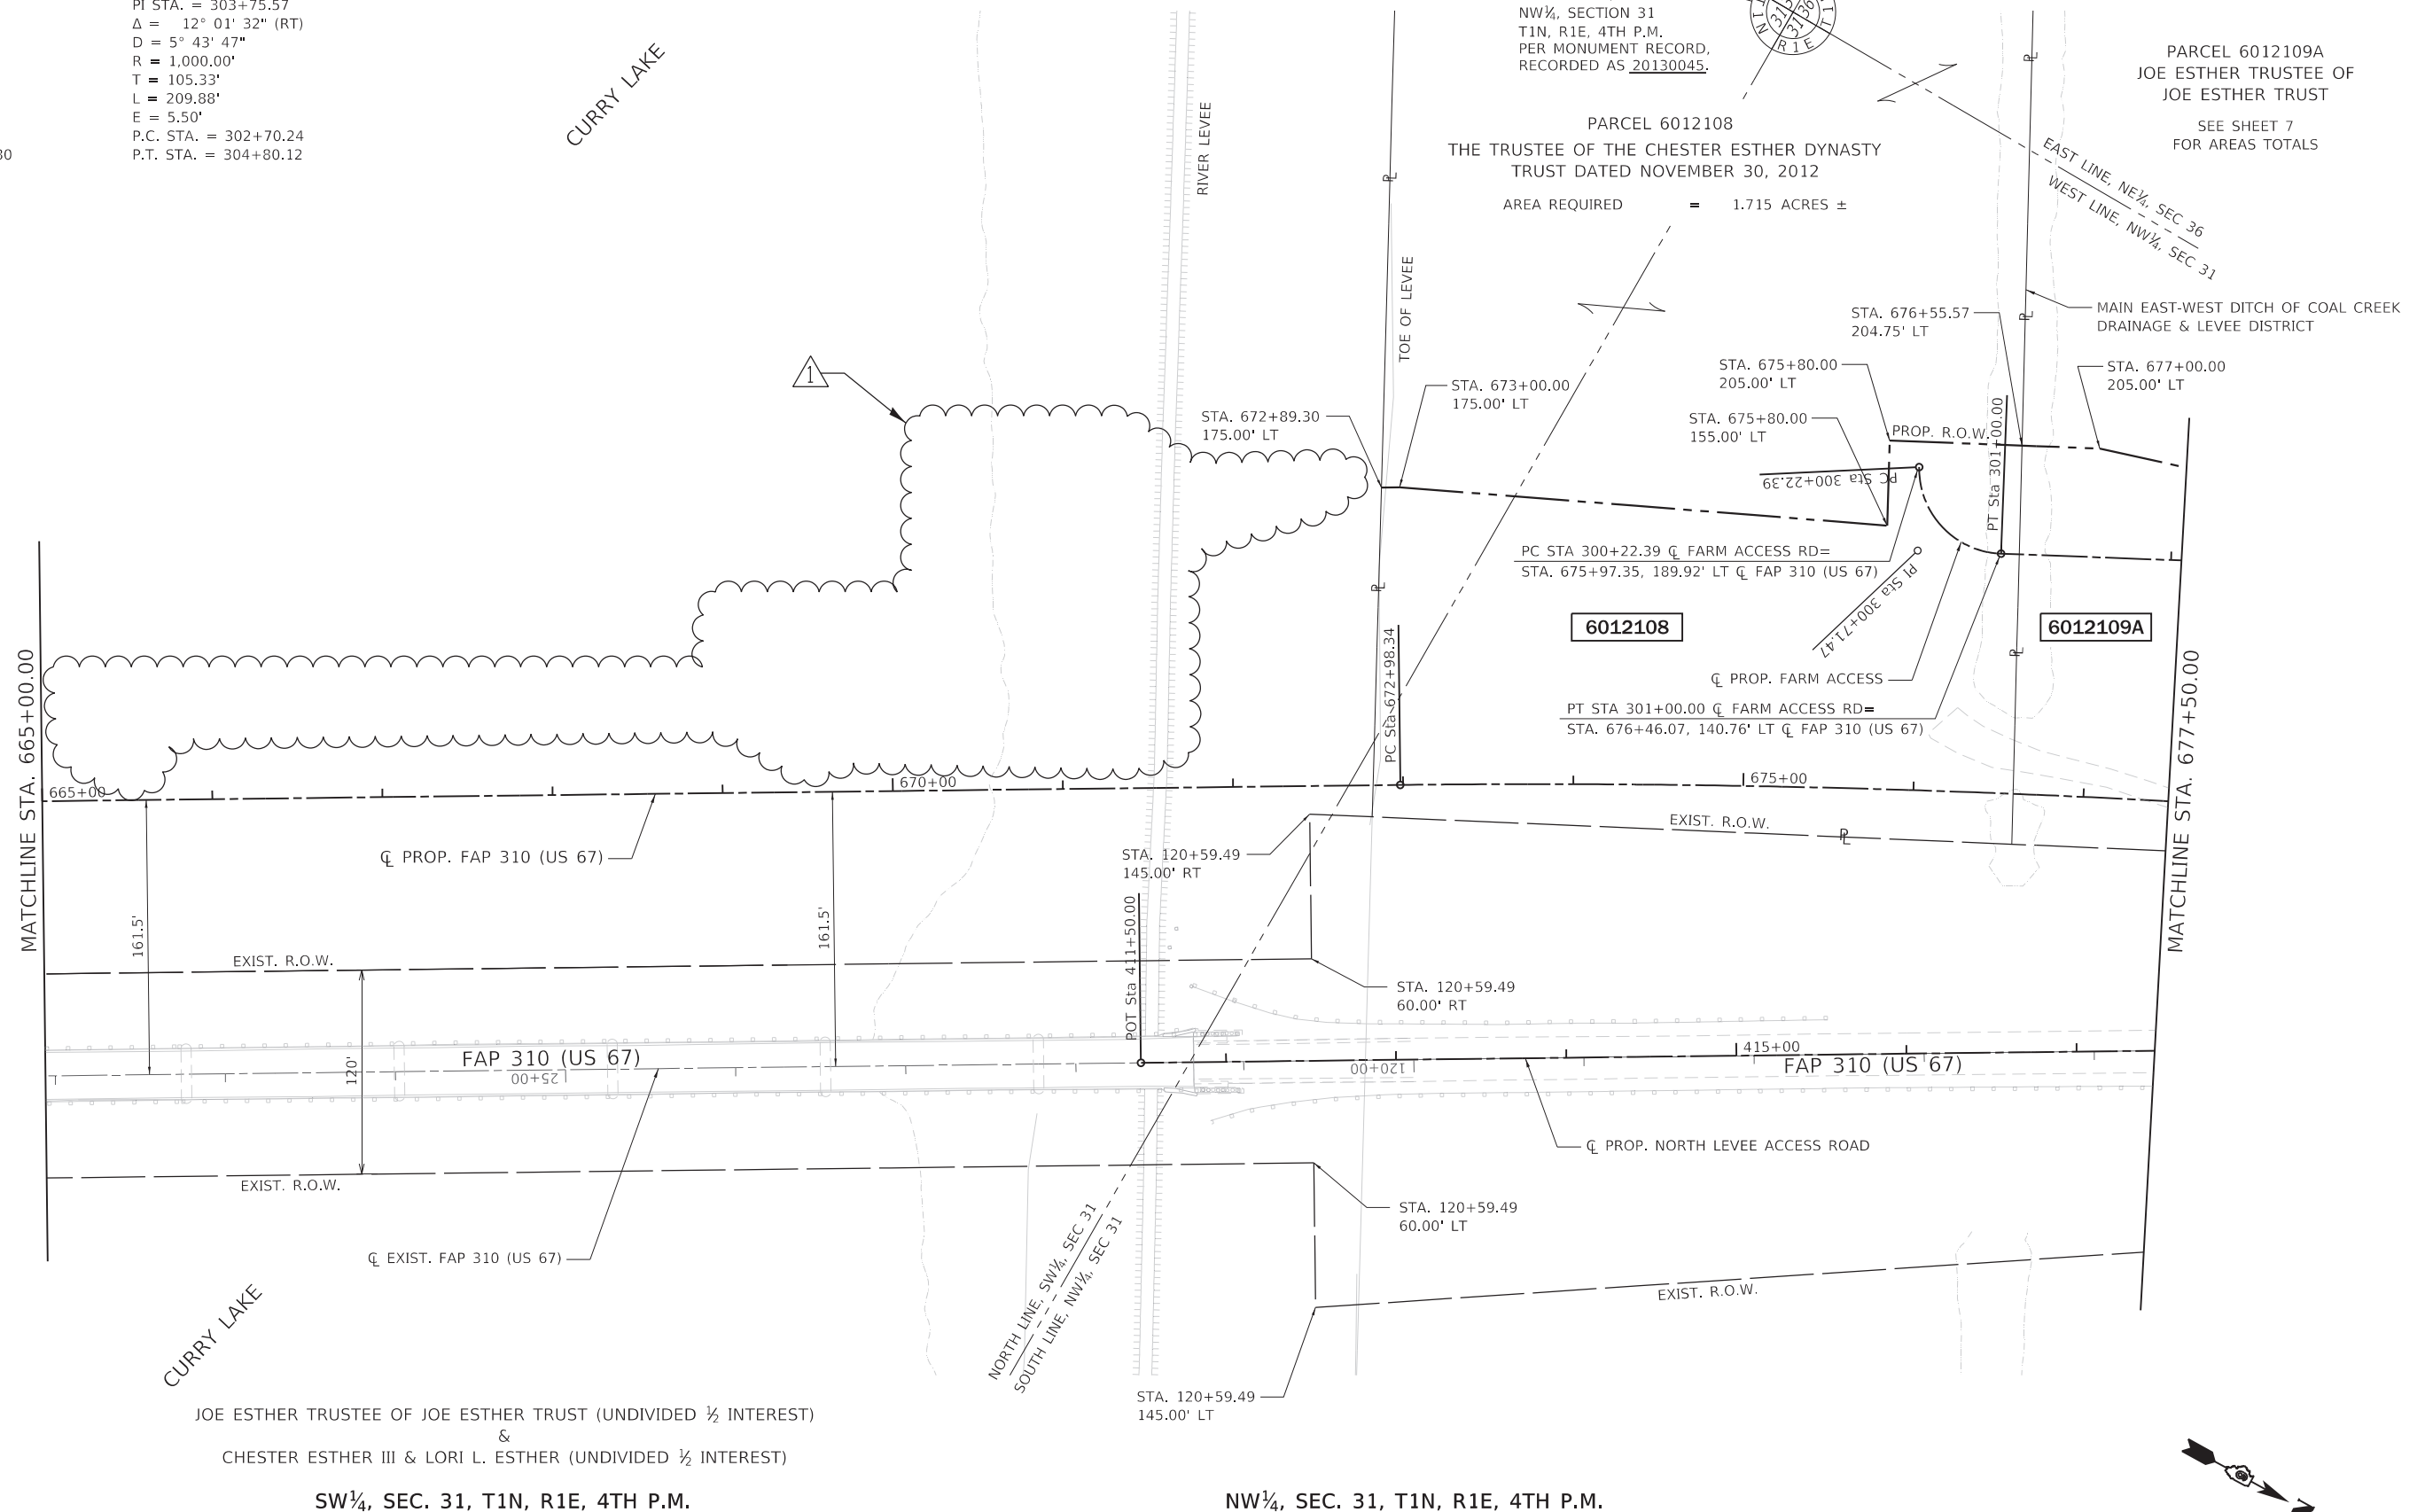

1 REVISED 10-27-2025

NW $\frac{1}{4}$, SEC. 31, T1N, R1E, 4TH P.M.

BEARINGS ARE REFERENCED TO THE ILLINOIS STATE PLANE
COORDINATE SYSTEM, WEST ZONE, NAD 83/1986 ADJ.



QUIGG ENGINEERING INC

USER NAME = fNelson	DESIGNED - CMT	REVISED - 10/24/2025
	DRAWN - TNS	REVISED -
PLOT SCALE = 100.0000 ' / in.	CHECKED - FBN	REVISED -
PLOT DATE = 10/22/2025	DATE = 8/22/2025	REVISED -

STATE OF ILLINOIS
DEPARTMENT OF TRANSPORTATION


RIGHT OF WAY PLANS

	PROJECT	JOB NO. R-96-001-22
SCALE: 1" = 50'	SHEET 5 OF 7 SHEETS	STA. 665+00 TO STA. 677+50


F.A.P. RTE.	SECTION		COUNTY	TOTAL SHEETS	SHEET NO.
310	(86B-1, 87C)TR		*	42	14
* CASS & SCHUYLER			CONTRACT NO. 72523		
FED. ROAD DIST. NO.	ILLINOIS		FED. AID PROJECT		

MODEL: Default
FILE NAME: S:\2018\181020 Ph-2 Beardstown IDOT D6 CMT PTB 188-24\CADD\Roadway\CADD Sheets\Tree Removal\0672523 sht ROW Plan-005.dgn

MODEL 20 Sets
FILE NAME: S:\1011\110120_P142_Beardstown IDOT D6 CH1 P14 108-24\CADD\Roadway\CADD_Sheets\Tree Removal\ID672523_rpt Removal\007_South.dgn

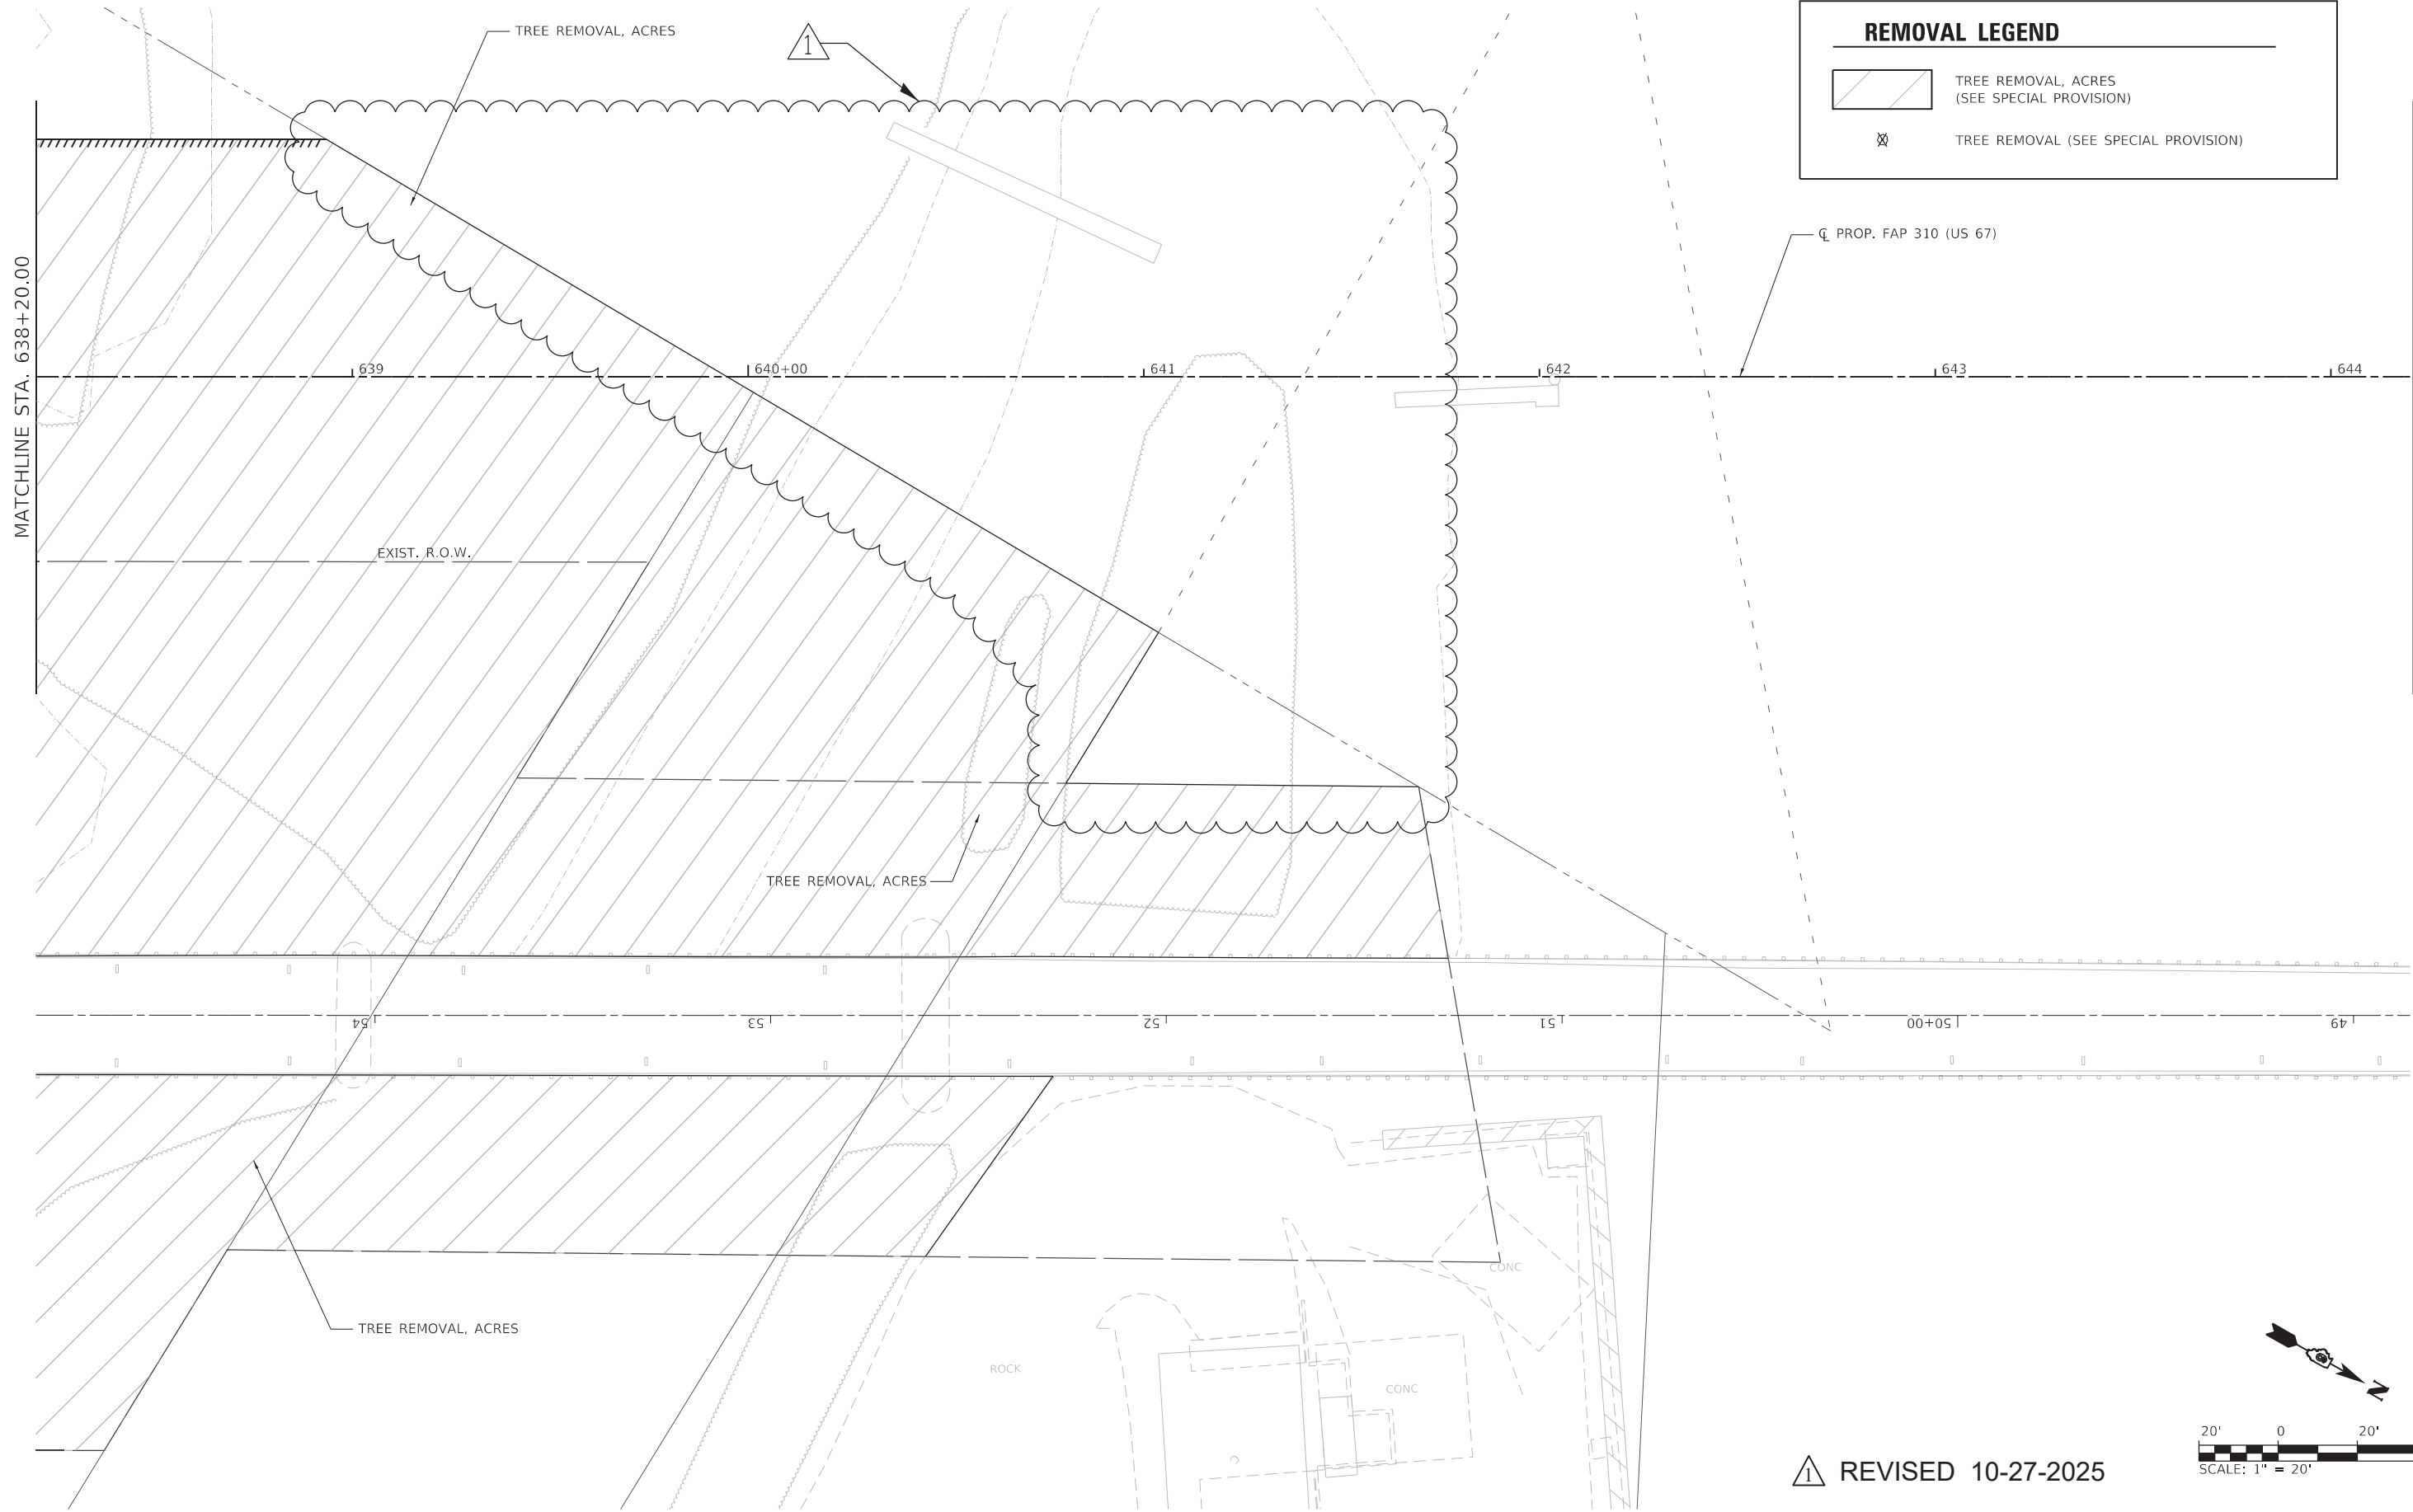

△ REVISED 10-27-2025

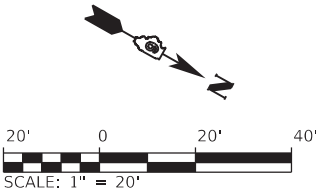

USER NAME = FNelson	DESIGNED - TNS	REVISED - 10/24/2025
	DRAWN - TNS	REVISED -
PLOT SCALE = 40,0000 ' / in.	CHECKED - FBN	REVISED -
PLOT DATE = 10/22/2025	DATE - 8/22/2025	REVISED -

STATE OF ILLINOIS
DEPARTMENT OF TRANSPORTATION

REMOVAL SHEETS - PROPOSED US 67
F.A.P. 310 (US 67)

SCALE: 1" = 20' SHEET 7 OF 13 SHEETS STA. 638+20 TO STA. 644+20

F.A.P. RTE.	SECTION	COUNTY	TOTAL SHEETS	SHEET NO.
310	(86B-1, 87C)TR	*	42	23
* CASS & SCHUYLER		CONTRACT NO. 72523		
		ILLINOIS	FED. AID PROJECT	

MODEL 20 Sets
FILE NAME: S:\101\1101020_P142_Beardstown IDOT D6 CH1 P14 108-24\CADD\Roadway\CADD_Sheets\Tree Removal\ID672523_rpt_Removal-009-South.dgn

IL RIVER OMISSION

CL PROP. FAP 310 (US 67)

651

652

653

654

655+00

656

MATCHLINE STA. 656+20.00

TREE REMOVAL, ACRES

EXIST. R.O.W.

EXIST. R.O.W.

42

41

140+00

39

38

37

CL EXIST. FAP 310 (US 67)

TREE REMOVAL, ACRES


REMOVAL LEGEND



TREE REMOVAL, ACRES
(SEE SPECIAL PROVISION)



TREE REMOVAL (SEE SPECIAL PROVISION)

 

SCALE: 1" = 20'

1 REVISED 10-27-2025



QUIGG ENGINEERING INC

USER NAME = FNelson	DESIGNED - TNS	REVISED - 10/24/2025
	DRAWN - TNS	REVISED -
PLOT SCALE = 40,0000 ' / in.	CHECKED - FBN	REVISED -
PLOT DATE = 10/22/2025	DATE - 8/22/2025	REVISED -


STATE OF ILLINOIS
DEPARTMENT OF TRANSPORTATION

REMOVAL SHEETS - PROPOSED US 67
F.A.P. 310 (US 67)

SCALE: 1" = 20' SHEET 8 OF 13 SHEETS STA. 650+20 TO STA. 656+20

F.A.P. RTE.	SECTION	COUNTY	TOTAL SHEETS	SHEET NO.
310	(86B-1, 87C)TR	*	42	24
* CASS & SCHUYLER		CONTRACT NO. 72523		
		ILLINOIS	FED. AID PROJECT	

MODEL 20 Sets
FILE NAME: S:\1011\110120_P1+2_Beardstown IDOT D6 CH1 P7B_108-24\CADD\Roadway\CADD_Sheets\Tree Removal\ID672523_rpt_Removal-009-South.dgn

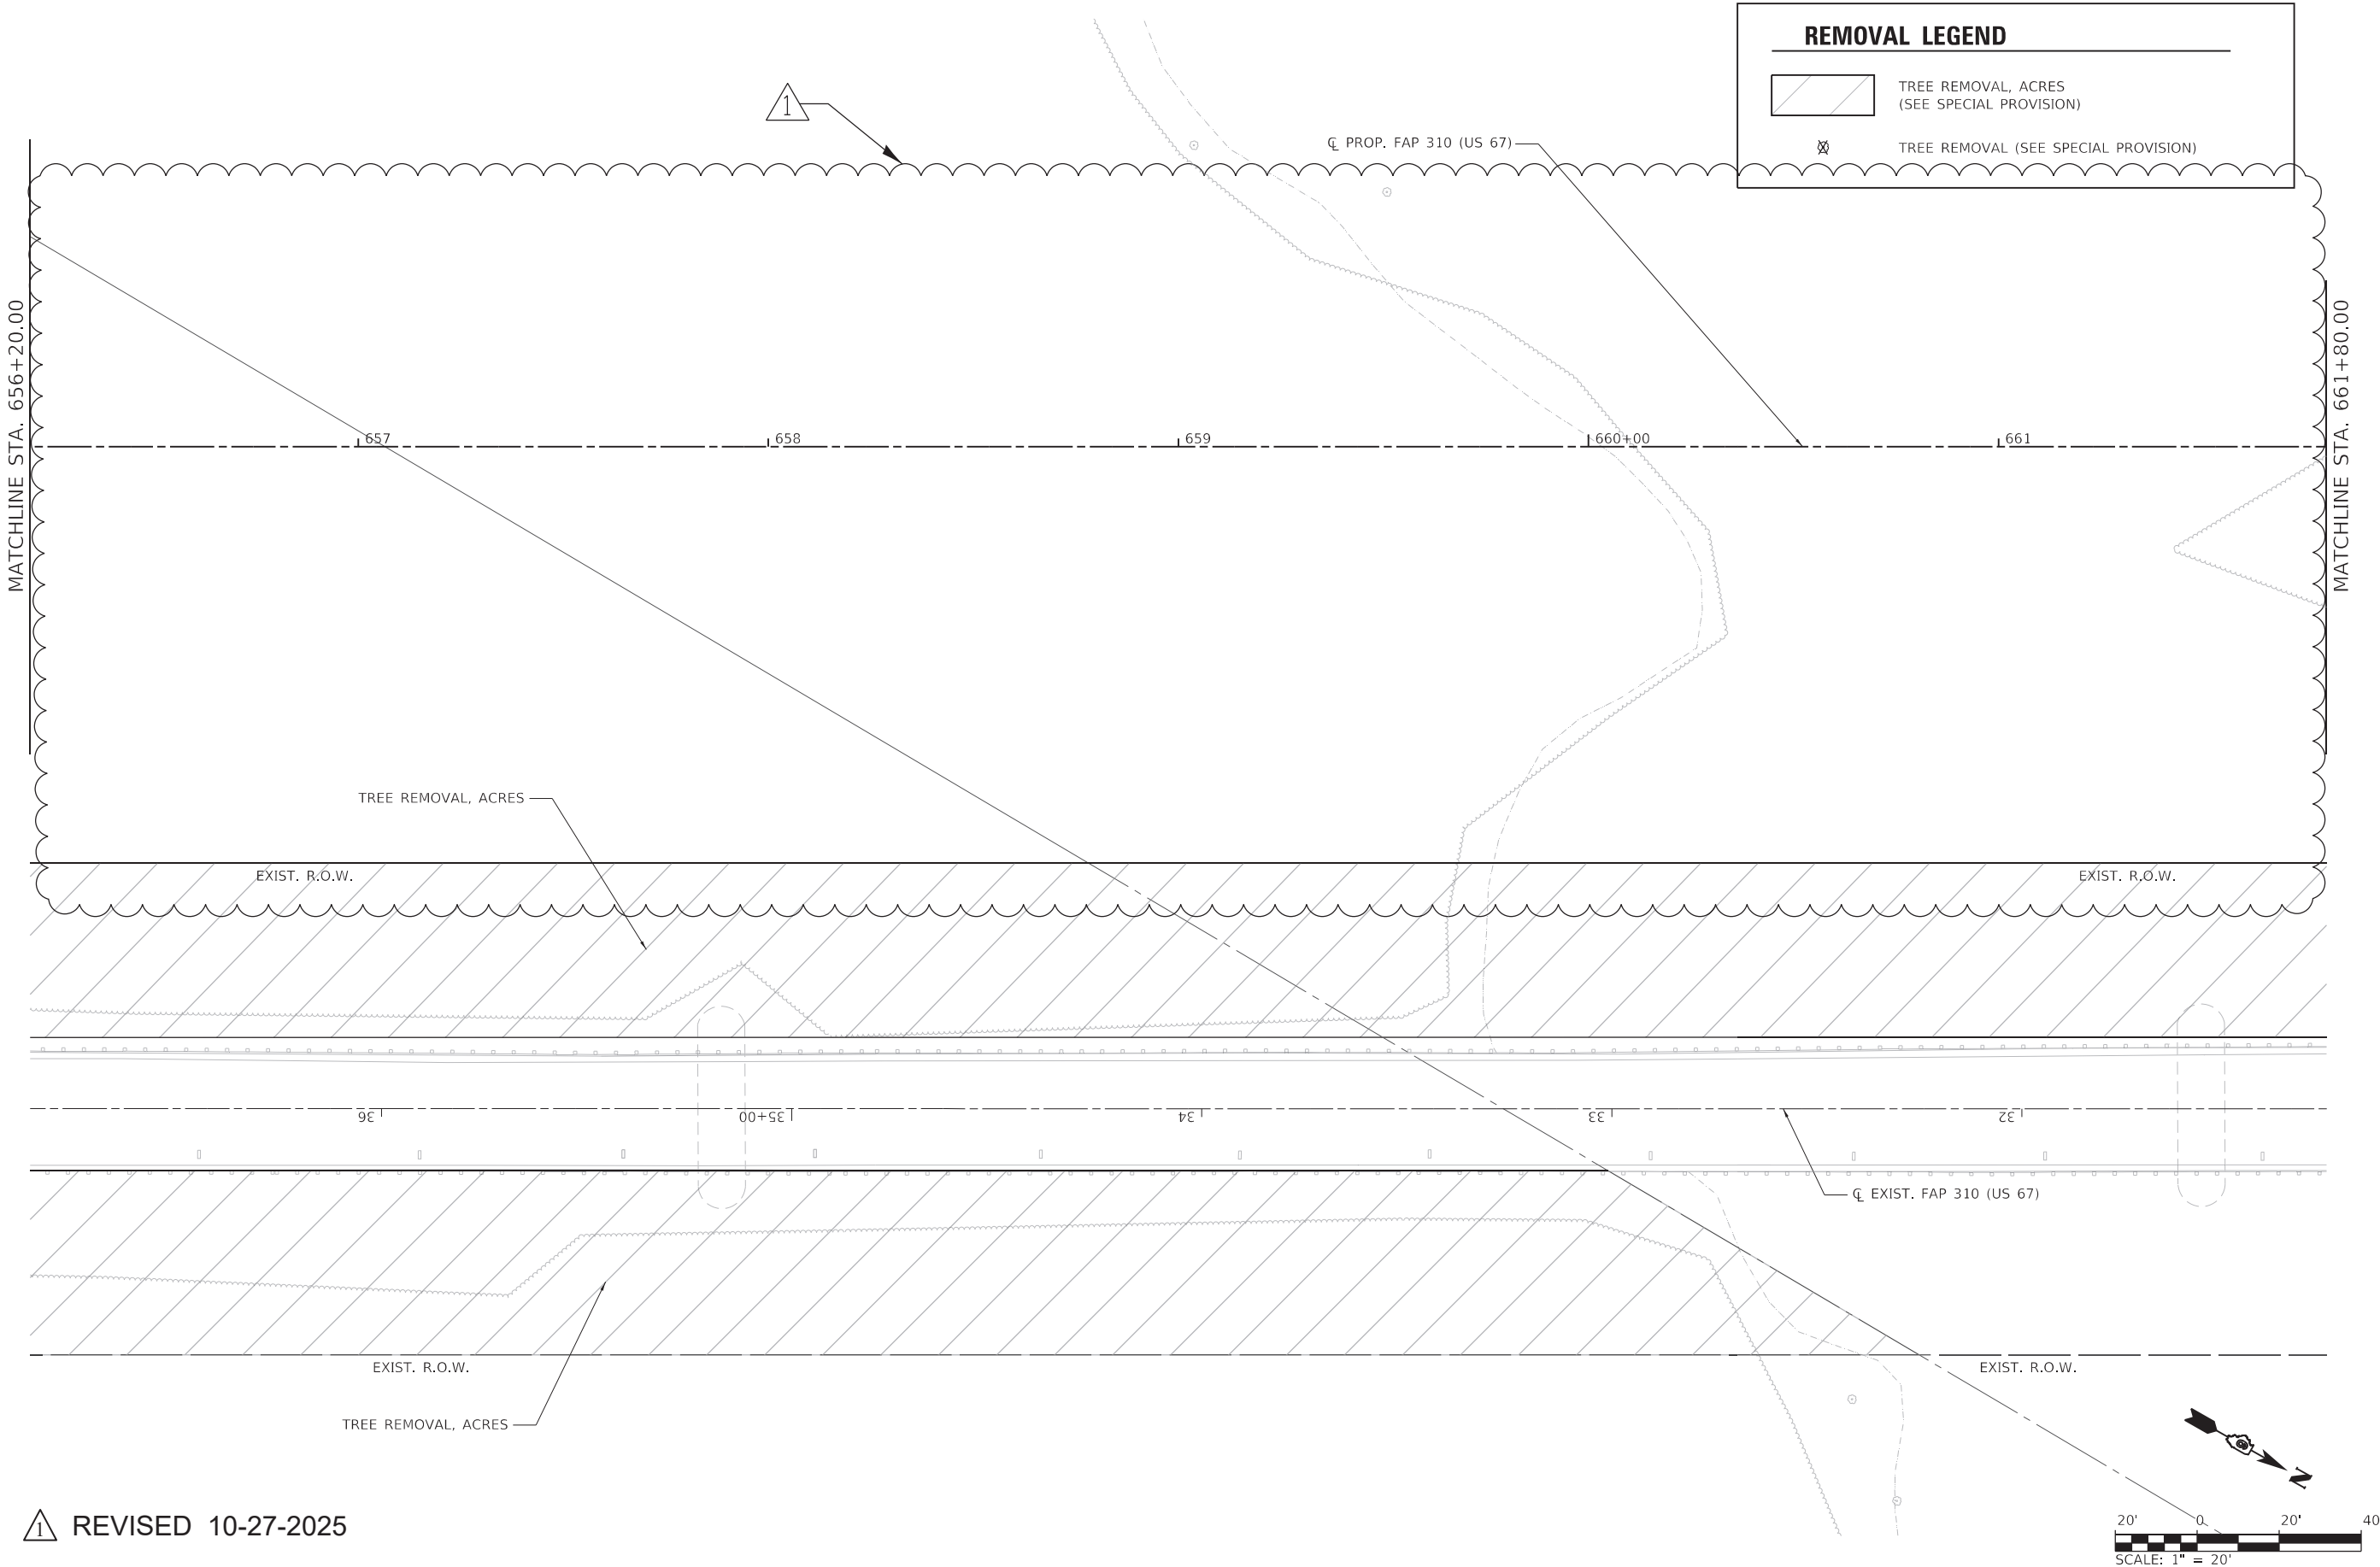

QUIGG ENGINEERING INC

USER NAME	= FNelson	DESIGNED -	TNS	REVISED -	10/24/2025
DRAWN -	TNS	CHECKED -	FBN	REVIS	
PLOT SCALE	= 40,0000 ' / in.	DATE -	8/22/2025	REVIS	
PLOT DATE	= 10/22/2025				

STATE OF ILLINOIS
DEPARTMENT OF TRANSPORTATION

REMOVAL SHEETS - PROPOSED US 67
F.A.P. 310 (US 67)

SCALE: 1" = 20' SHEET 9 OF 13 SHEETS STA. 656+20 TO STA. 661+80


F.A.P. RTE.	SECTION	COUNTY	TOTAL SHEETS	SHEET NO.
310	(86B-1, 87C)TR	*	42	25
* CASS & SCHUYLER		CONTRACT NO. 72523		
ILLINOIS		FED. AID PROJECT		

REMOVAL LEGEND


TREE REMOVAL, ACRES
(SEE SPECIAL PROVISION)

⊗

TREE REMOVAL (SEE SPECIAL PROVISION)

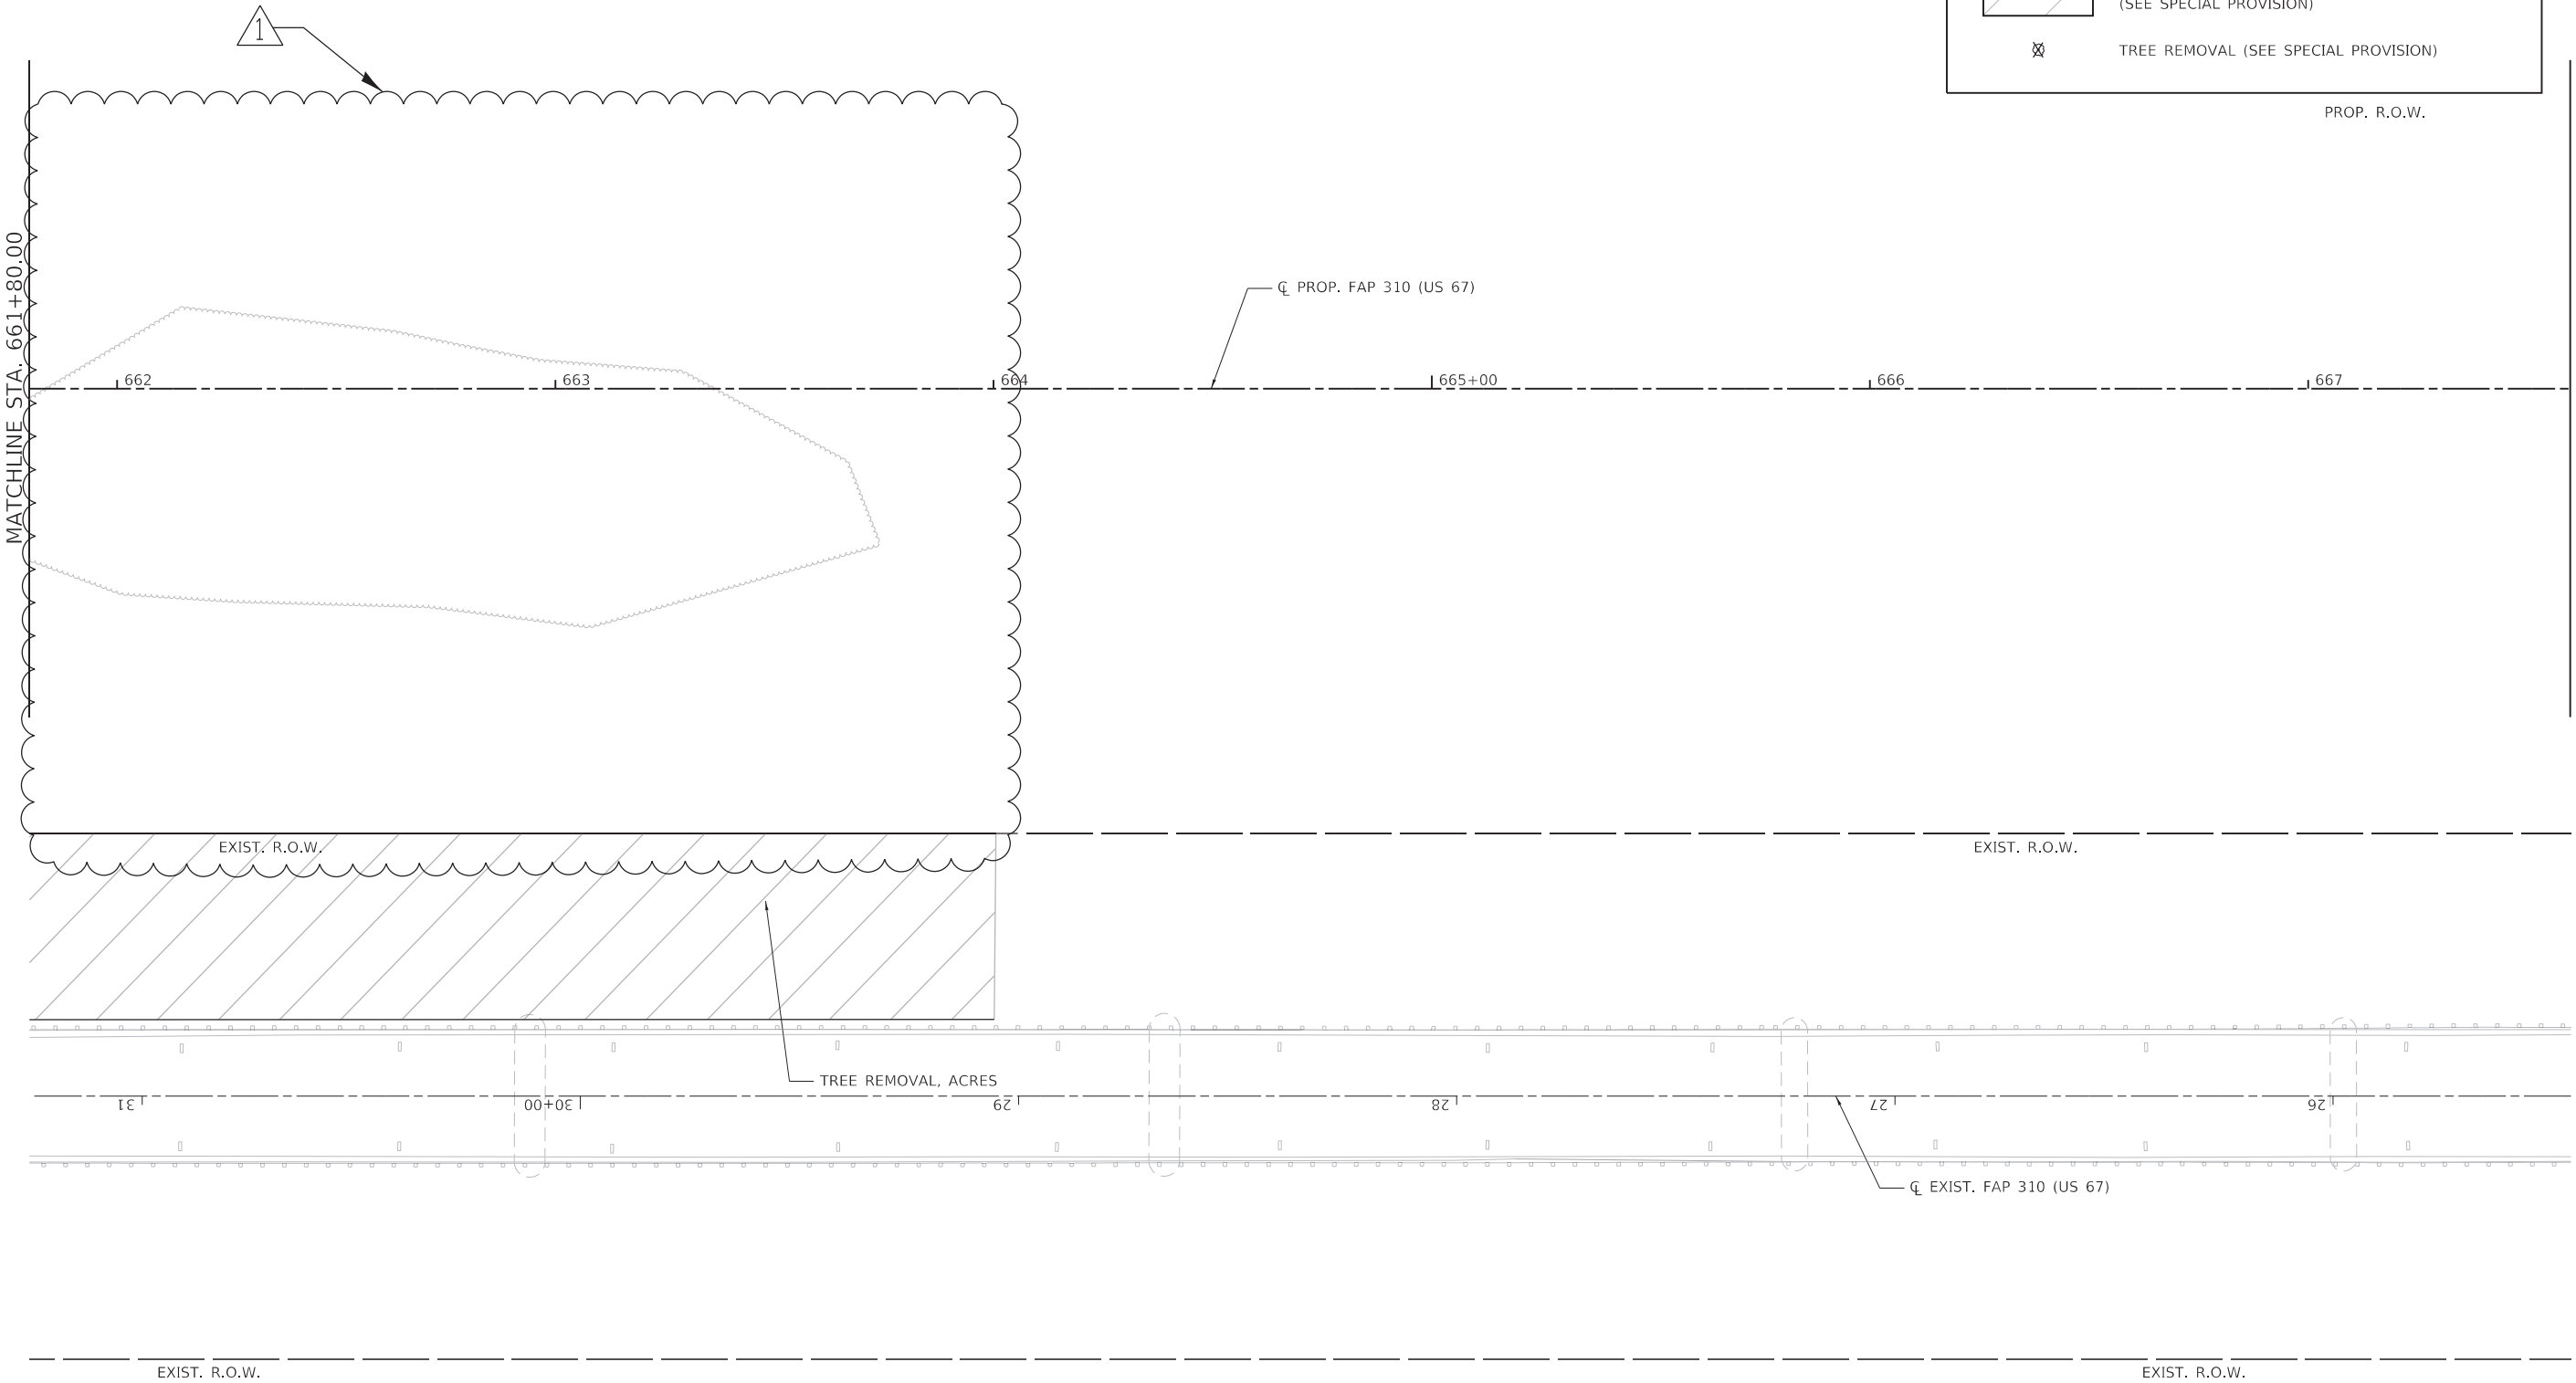


REVISED 10-27-2025

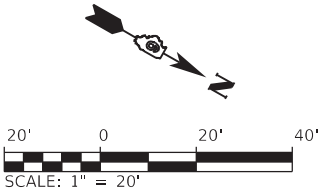

MODEL 20 Scale
FILE NAME: S:\1811020 PH-2 Beardstown IDOT D6 CHIT FTL 188-24\CADD\Roadway\CADD_Sheets\Tree Removal\ID672523_rpt_Removal\01D-South.dgn

QEI QUIGG ENGINEERING INC	USER NAME = FNelson		DESIGNED - TNS	REVISED - 10/24/2025	STATE OF ILLINOIS DEPARTMENT OF TRANSPORTATION	REMOVAL SHEETS - PROPOSED US 67 F.A.P. 310 (US 67)			F.A.P. RTE.	SECTION	COUNTY	TOTAL SHEETS	SHEET NO.
	DRAWN - TNS		CHECKED - FBN	REVISED -					310	(86B-1, 87C)TR	*	42	26
	PLOT SCALE = 40.0000 ' / in.		DATE - 8/22/2025	REVISED -		SCALE: 1" = 20' SHEET 10 OF 13 SHEETS STA. 661+80 TO STA. 667+60			* CASS & SCHUYLER		CONTRACT NO. 72523		
	PLOT DATE = 10/22/2025								ILLINOIS		FED. AID PROJECT		

MODEL 20 Scale
FILE Name: S:\2010\1011\10120_P142_Bearidown IDOT D6 CHIT P18_188-24\CADD\Roadway\CADD_Sheets\Tree Removal\ID672523_crt_Removal011-South.dgn

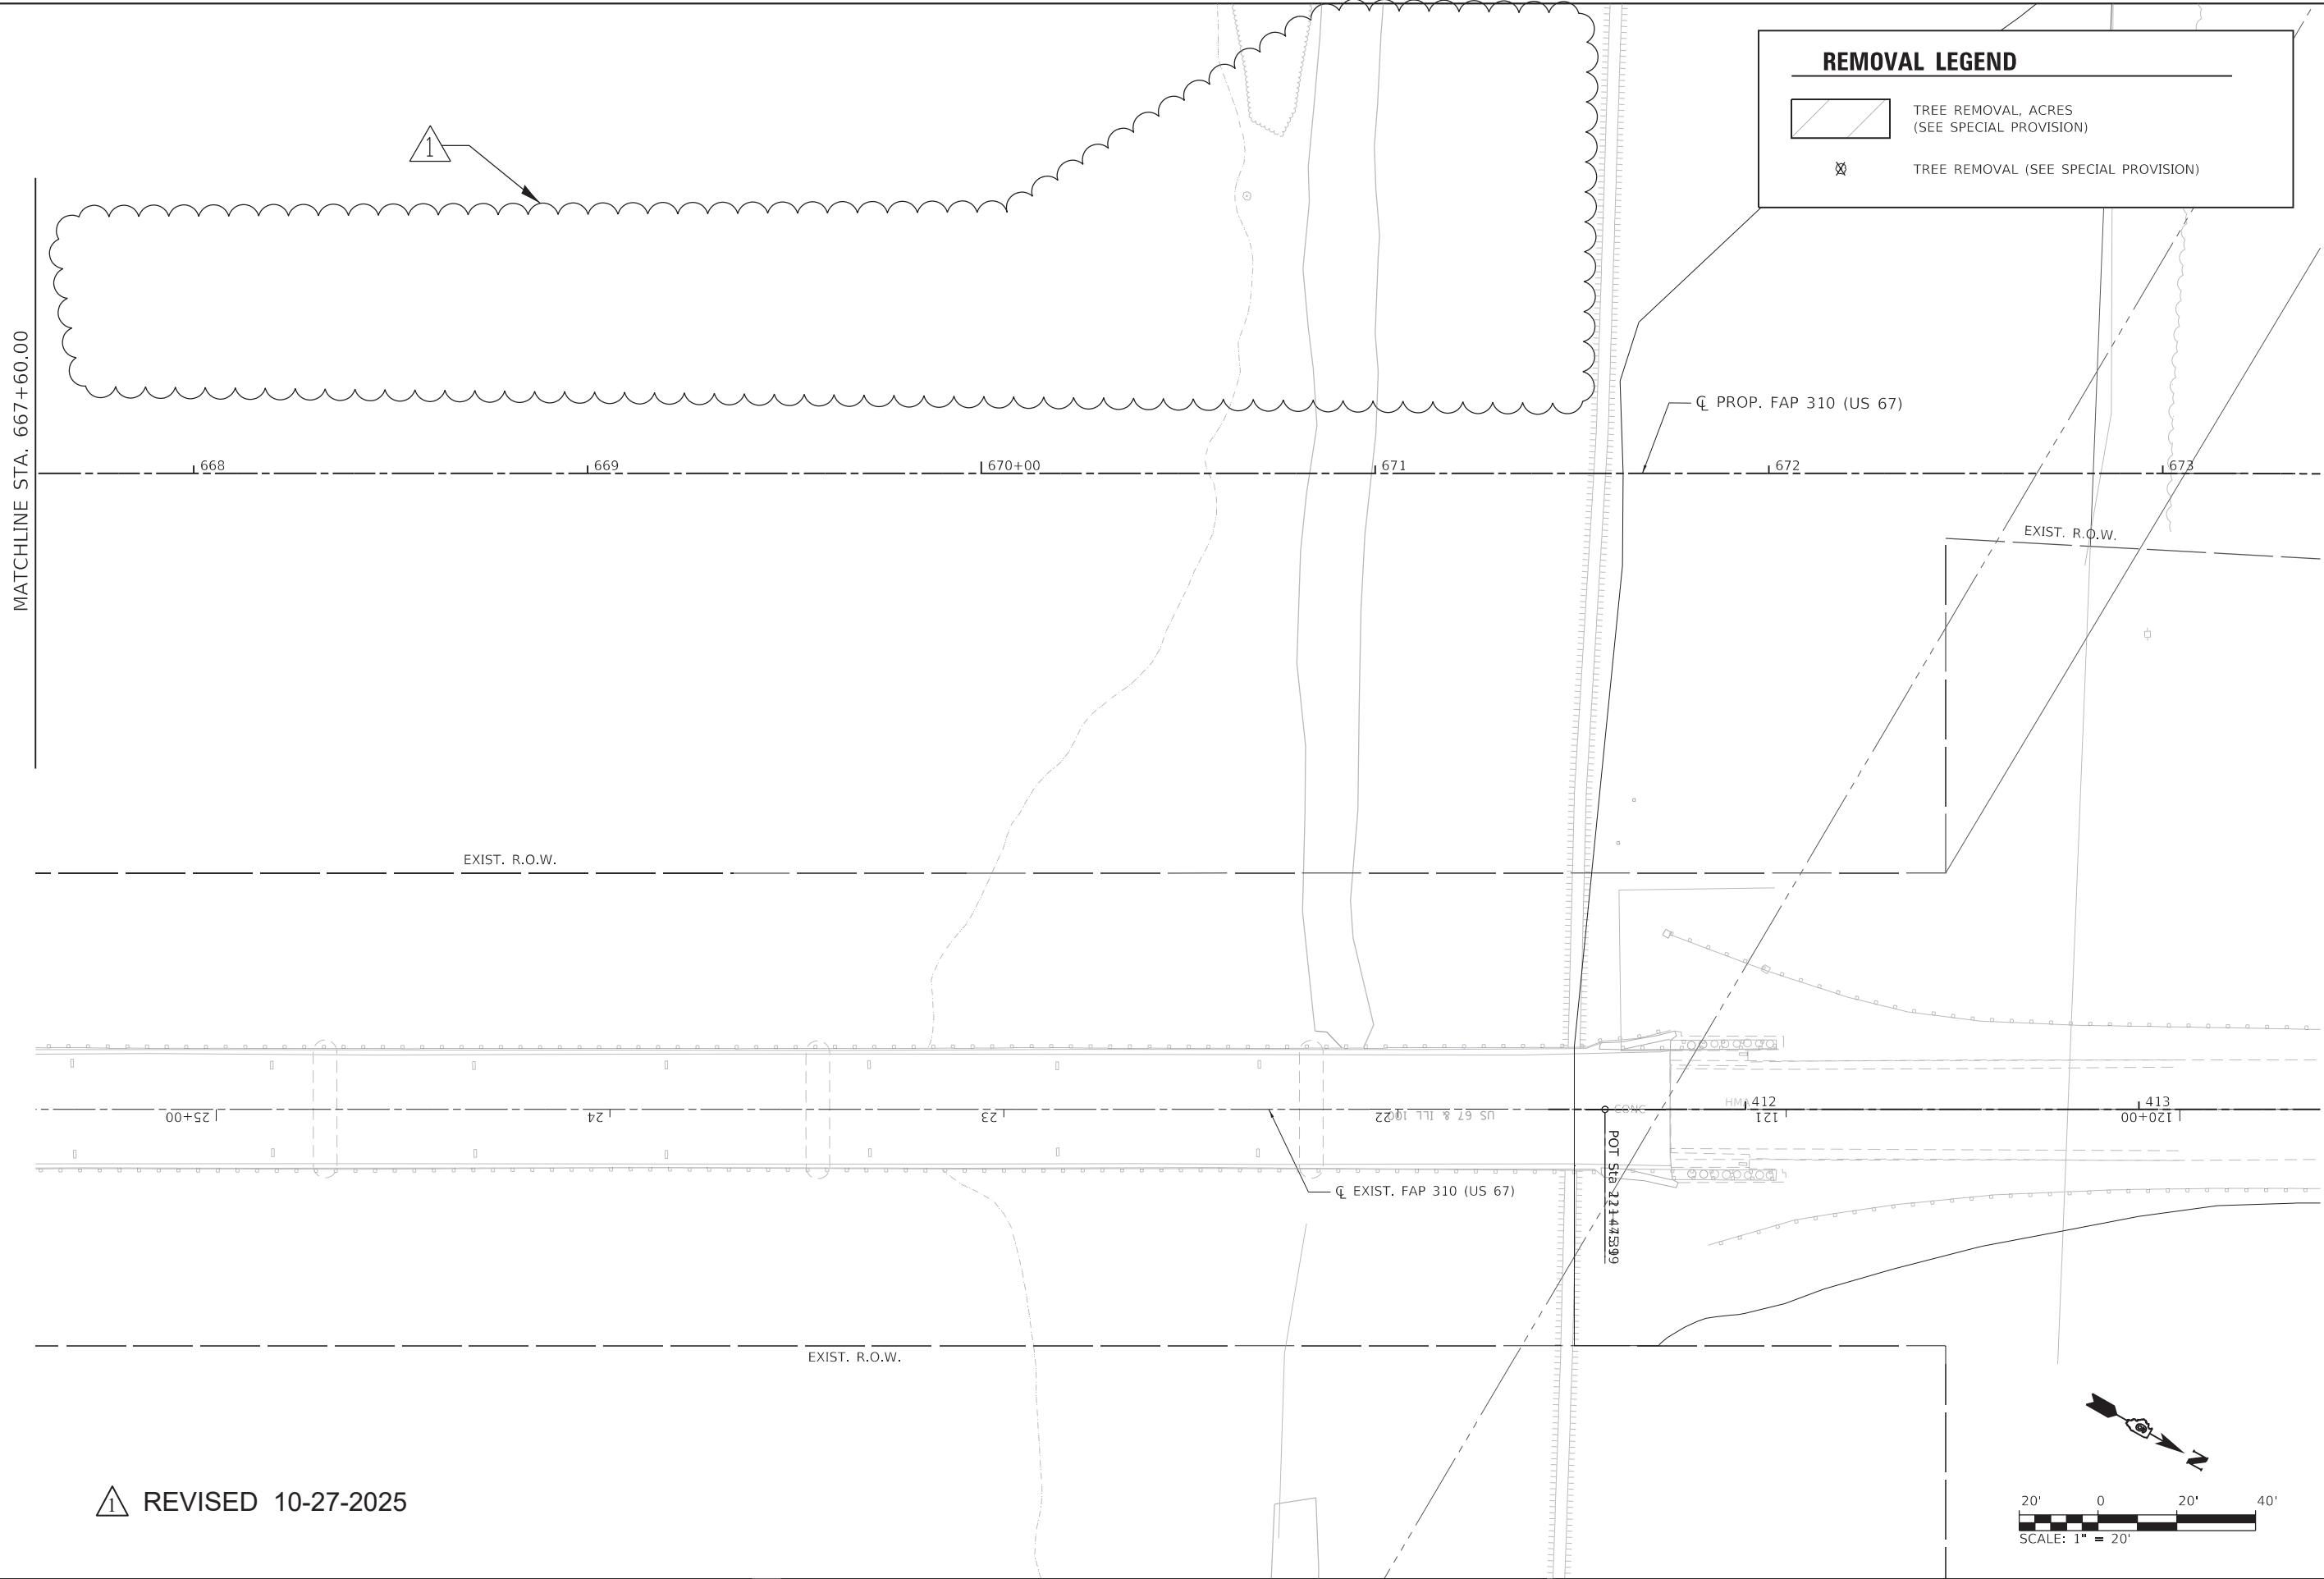


USER NAME = FNelson	DESIGNED - TNS	REVISED - 10/24/2025
	DRAWN - TNS	REVISED -
PLOT SCALE = 40,0000 ' / in.	CHECKED - FBN	REVISED -
PLOT DATE = 10/22/2025	DATE - 8/22/2025	REVISED -

STATE OF ILLINOIS
DEPARTMENT OF TRANSPORTATION

REMOVAL SHEETS - PROPOSED US 67 F.A.P. 310 (US 67)			
SCALE: 1" = 20'	SHEET 11	OF 13 SHEETS	TO STA. 673+40

F.A.P. RTE.	SECTION	COUNTY	TOTAL SHEETS	SHEET NO.
310	(86B-1, 87C)TR	*	42	27
* CASS & SCHUYLER		CONTRACT NO. 72523		
		ILLINOIS	FED. AID PROJECT	

MODEL 20 Scale
FILE NAME: S:\2010\101101020 PH-2 Beardstown IDOT D6 CHIT P7B 108-24\CADD\Roadway\CADD Sheets\Tree Removal\ID672523_sht Eros-007.dgn

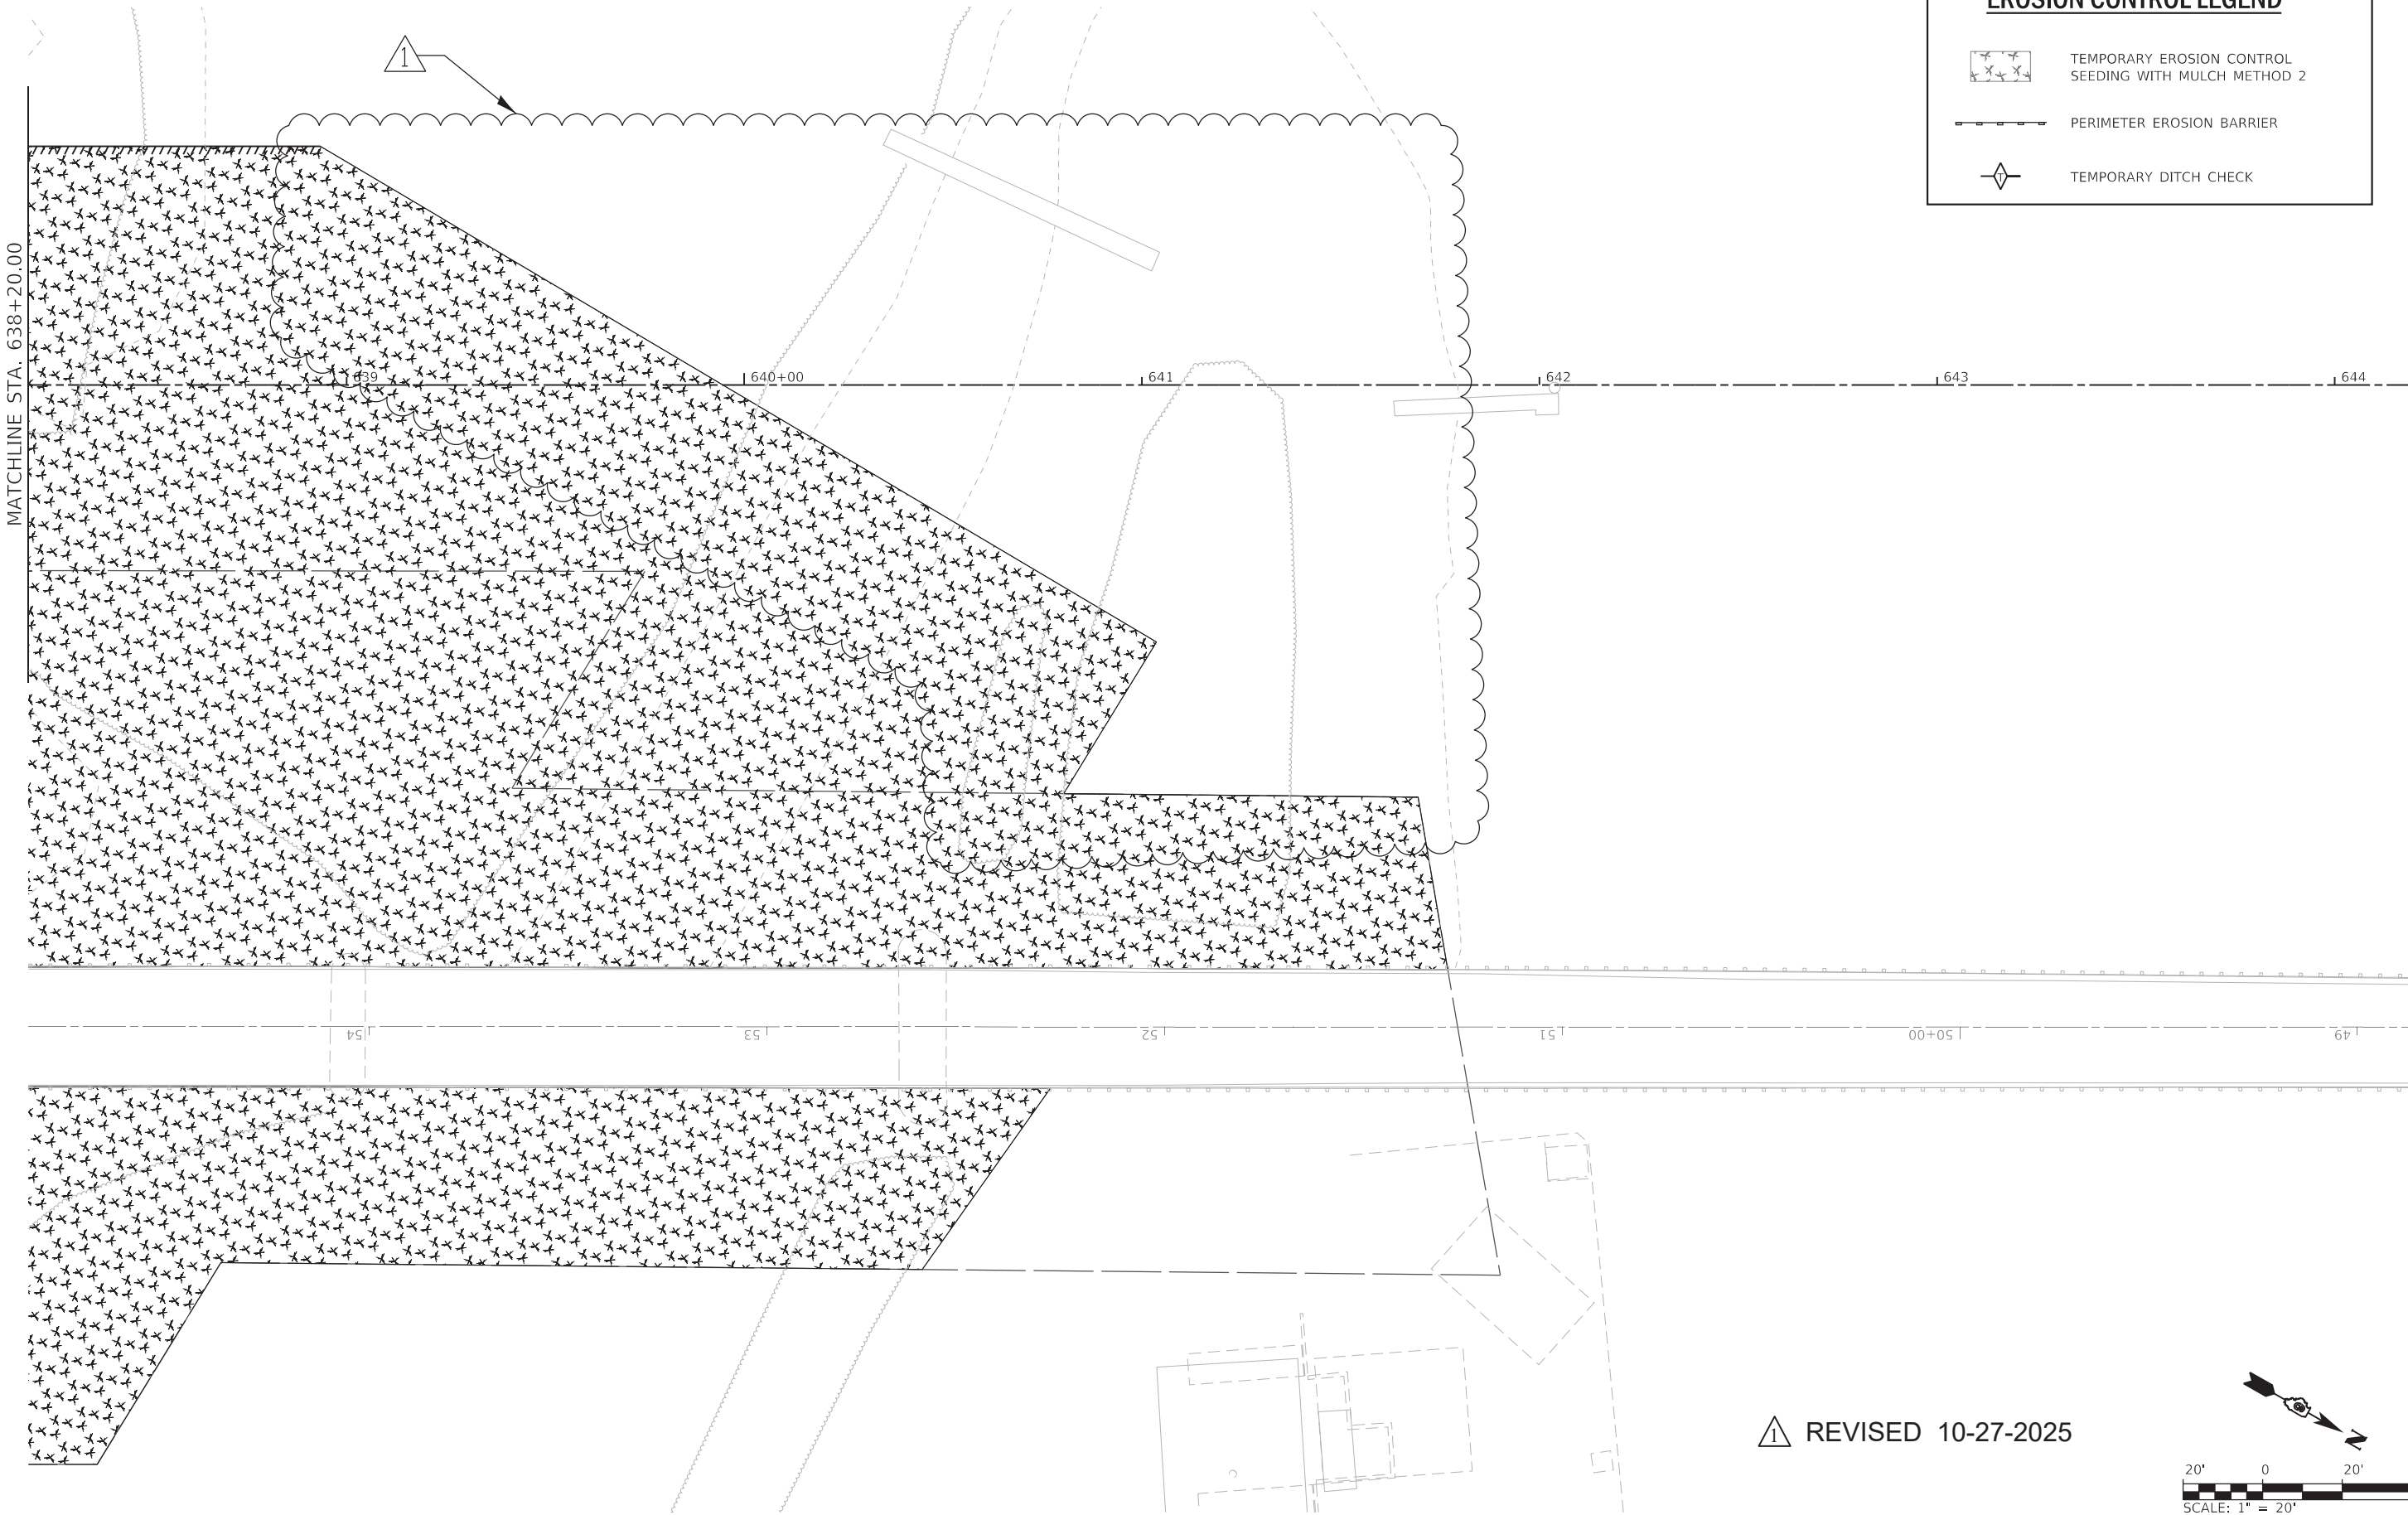


EROSION CONTROL LEGEND

TEMPORARY EROSION CONTROL
SEEDING WITH MULCH METHOD 2

PERIMETER EROSION BARRIER

TEMPORARY DITCH CHECK

1 REVISED 10-27-2025

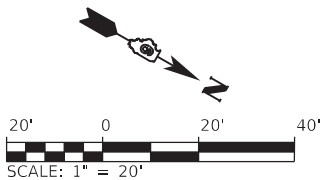

QUIGG ENGINEERING INC

USER NAME = FNelson	DESIGNED - SKL	REVISED - 10/24/2025
	DRAWN - SKL	REVISED -
PLOT SCALE = 40,0000 ' / in.	CHECKED - FBN	REVISED -
PLOT DATE = 10/22/2025	DATE - 8/22/2025	REVISED -

STATE OF ILLINOIS
DEPARTMENT OF TRANSPORTATION

EROSION CONTROL PLANS - PROPOSED US 67			
F.A.P. 310 (US 67)			
SCALE: 1" = 20'	SHEET 7	OF 13 SHEETS	STA. 638+20 TO STA. 644+20

F.A.P. RTE.	SECTION	COUNTY	TOTAL SHEETS	SHEET NO.
310	(86B-1, 87C)TR	*	42	36
*CASS & SCHUYLER		CONTRACT NO. 72523		
		ILLINOIS	FED. AID PROJECT	

EROSION CONTROL LEGEND



TEMPORARY EROSION CONTROL
SEEDING WITH MULCH METHOD 2



PERIMETER EROSION BARRIER



TEMPORARY DITCH CHECK

IL RIVER OMISSION


CL PROP. FAP 310 (US 67)

CL EXIST. FAP 310 (US 67)

1

MATCHLINE STA. 655+20.00

1 REVISED 10-27-2025

 

MODEL 20 Scale
FILE Name: S:\2010\1011\10120_P142_Beardstown IDOT D6 CH1 P14 108-24\CAADD\Roadway\CAADD_Sheets\Tree Removal\ID672523_sht_Eros-008.dgn



QUIGG ENGINEERING INC

USER NAME	= FNelson	DESIGNED	- SKL	REVISED	- 10/24/2025
DRAWN	- SKL	REVISION	-		
PLOT SCALE	= 40.0000 ' / in.	CHECKED	- FBN	REVISED	-
PLOT DATE	= 10/22/2025	DATE	- 8/22/2025	REVISED	-

STATE OF ILLINOIS
DEPARTMENT OF TRANSPORTATION

EROSION CONTROL PLANS - PROPOSED US 67
F.A.P. 310 (US 67)

SCALE: 1" = 20' SHEET 8 OF 13 SHEETS STA. 650+20 TO STA. 656+20

F.A.P. RTE.	SECTION	COUNTY	TOTAL SHEETS	SHEET NO.
310	(86B-1, 87C)TR	*	42	37
*CASS & SCHUYLER		CONTRACT NO. 72523		
ILLINOIS		FED. AID PROJECT		

EROSION CONTROL LEGEND



TEMPORARY EROSION CONTROL
SEEDING WITH MULCH METHOD 2




PERIMETER EROSION BARRIER



TEMPORARY DITCH CHECK

MATCHLINE STA. 655+00.00

MATCHLINE STA. 661+80.00

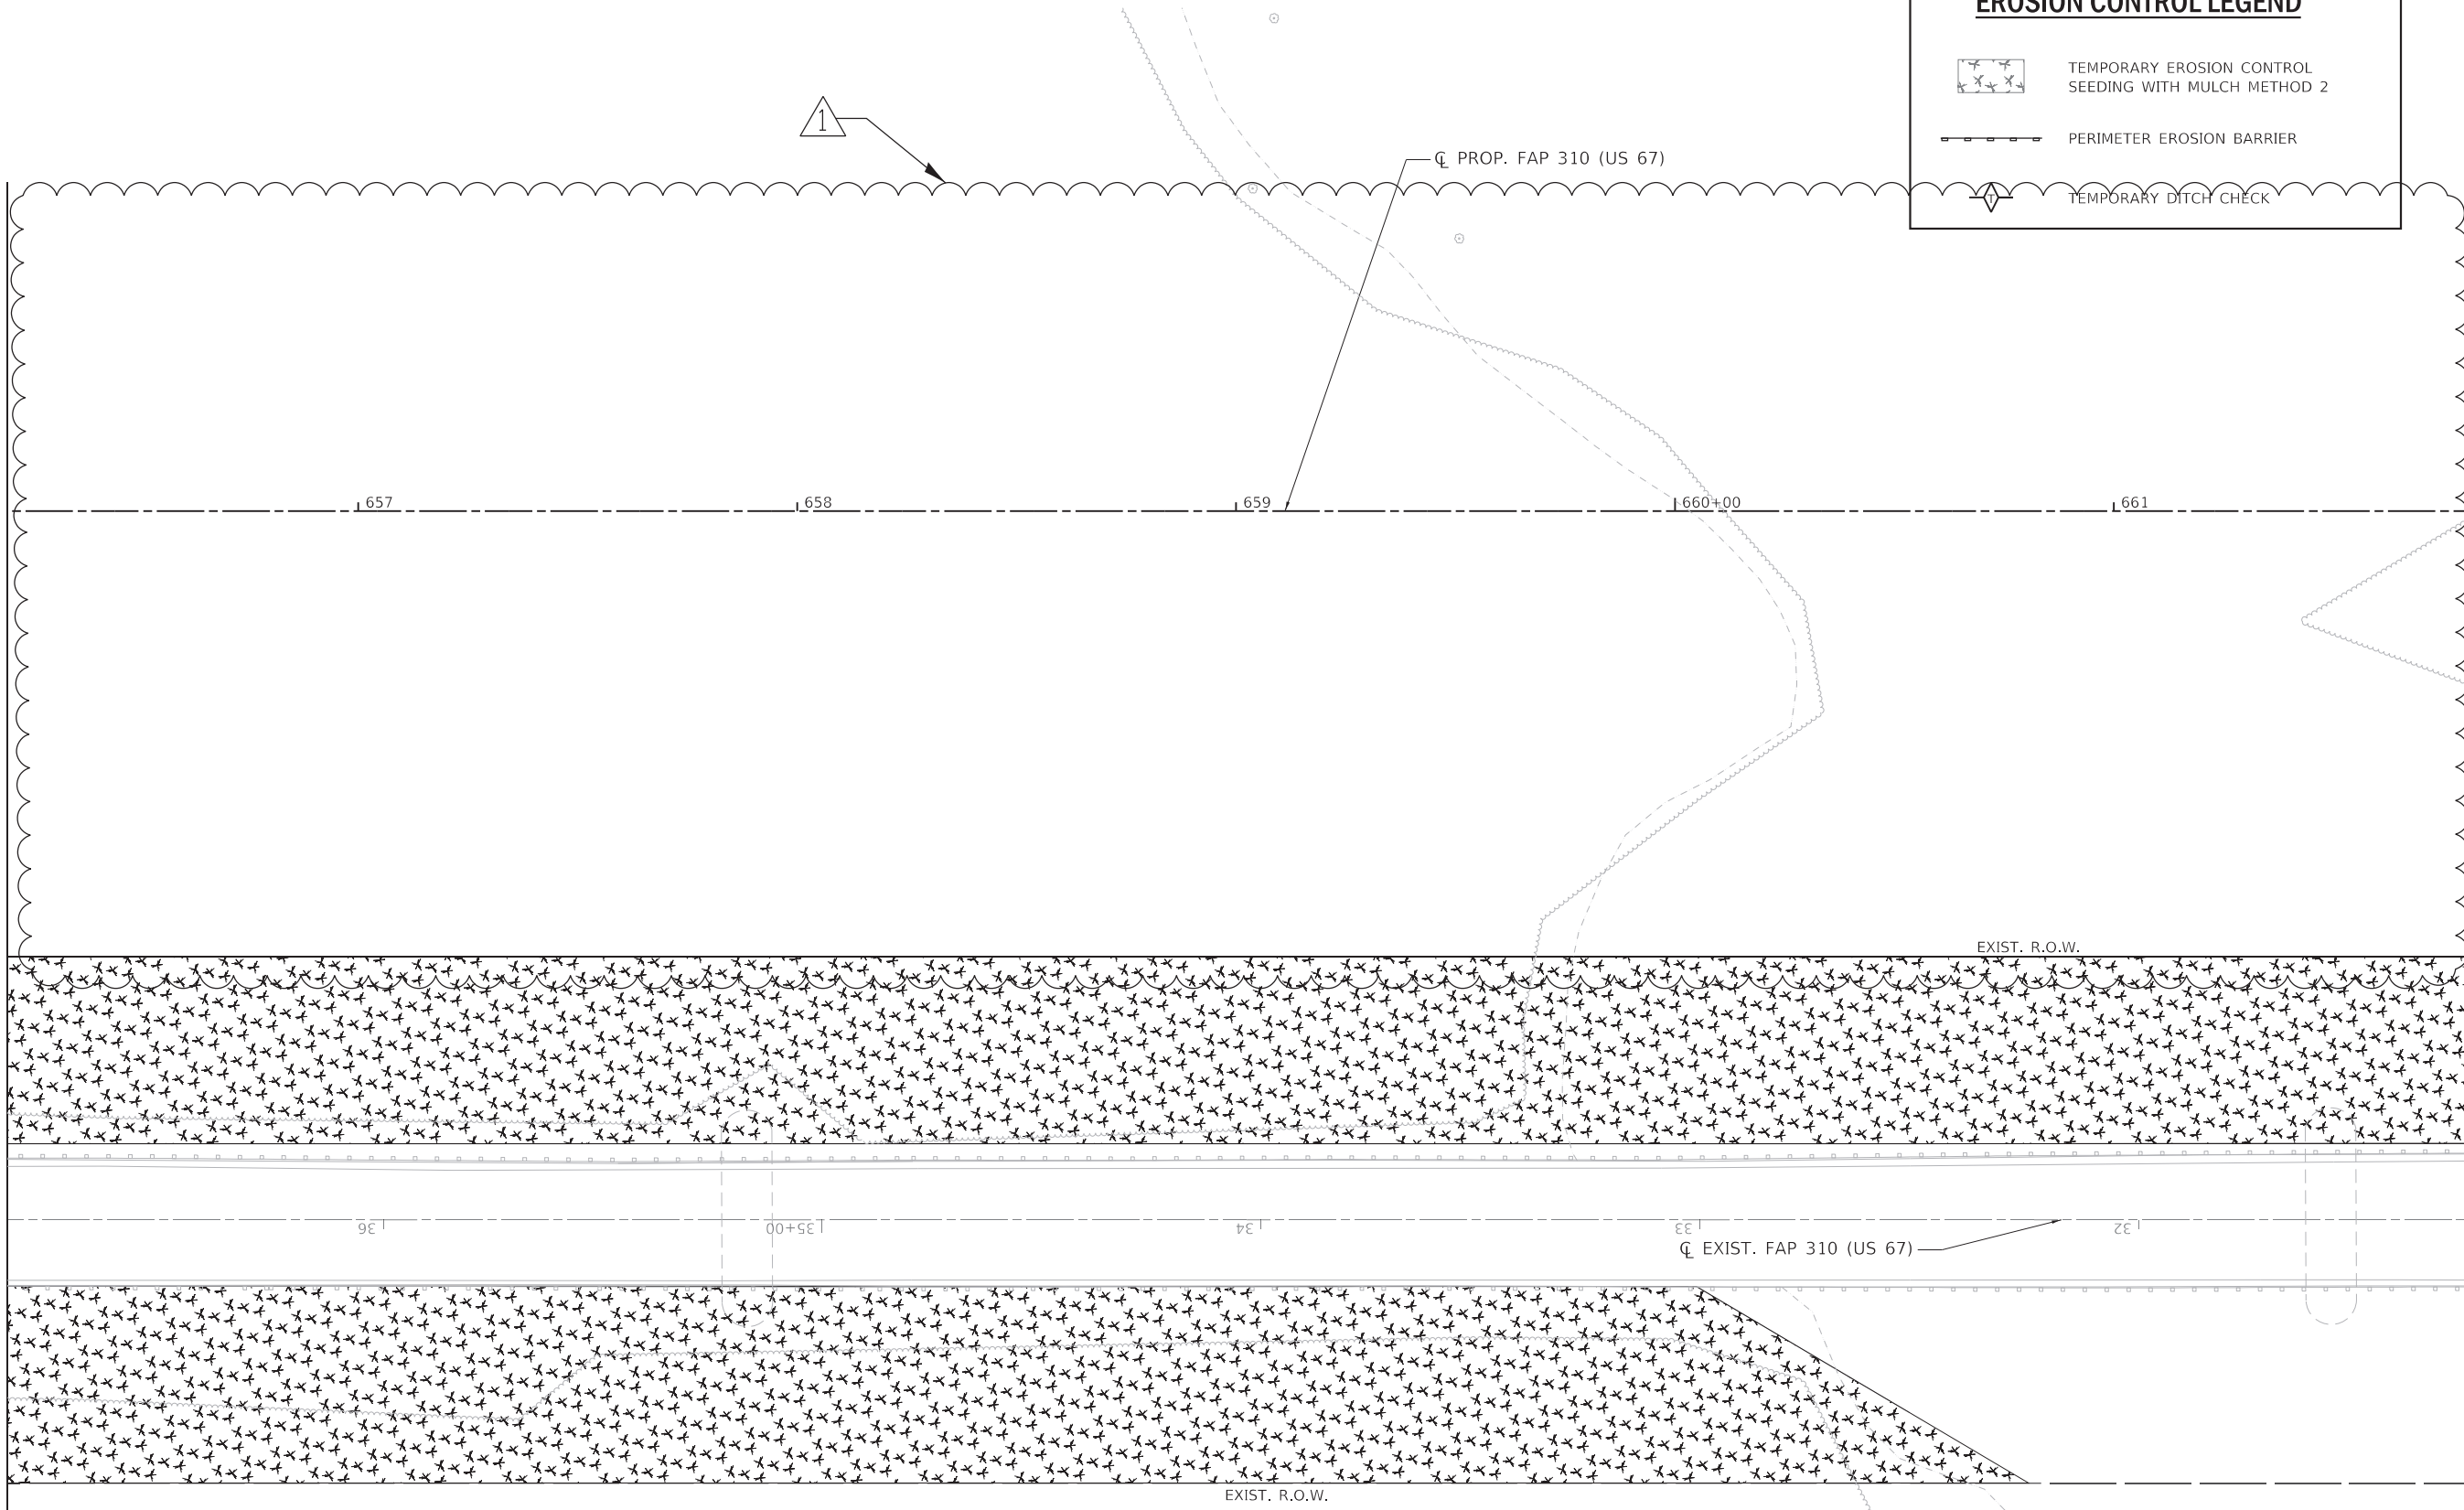

 REVISED 10-27-2025

MODEL 20 Scale
FILE NAME: S:\2010\1011\1011\020 PH-2 Beardstown IDOT D6 CHAT FTL 108-24\CAADD\Roadway\CAADD_Sheets\Tree Removal\ID672523_rpt_Eros-009.dgn



USER NAME = FNelson	DESIGNED - SKL	REVISED - 10/24/2025
	DRAWN - SKL	REVISED -
PLOT SCALE = 40,0000 ' / in.	CHECKED - FBN	REVISED -
PLOT DATE = 10/22/2025	DATE - 8/22/2025	REVISED -

STATE OF ILLINOIS
DEPARTMENT OF TRANSPORTATION

EROSION CONTROL PLANS - PROPOSED US 67
F.A.P. 310 (US 67)

SCALE: 1" = 20' SHEET 9 OF 13 SHEETS STA. 656+20 TO STA. 661+80

F.A.P. RTE.	SECTION	COUNTY	TOTAL SHEETS	SHEET NO.
310	(86B-1, 87C)TR	*	42	38
*CASS & SCHUYLER		CONTRACT NO. 72523		
		ILLINOIS	FED. AID PROJECT	

EROSION CONTROL LEGEND




TEMPORARY EROSION CONTROL
SEEDING WITH MULCH METHOD 2



PERIMETER EROSION BARRIER



TEMPORARY DITCH CHECK

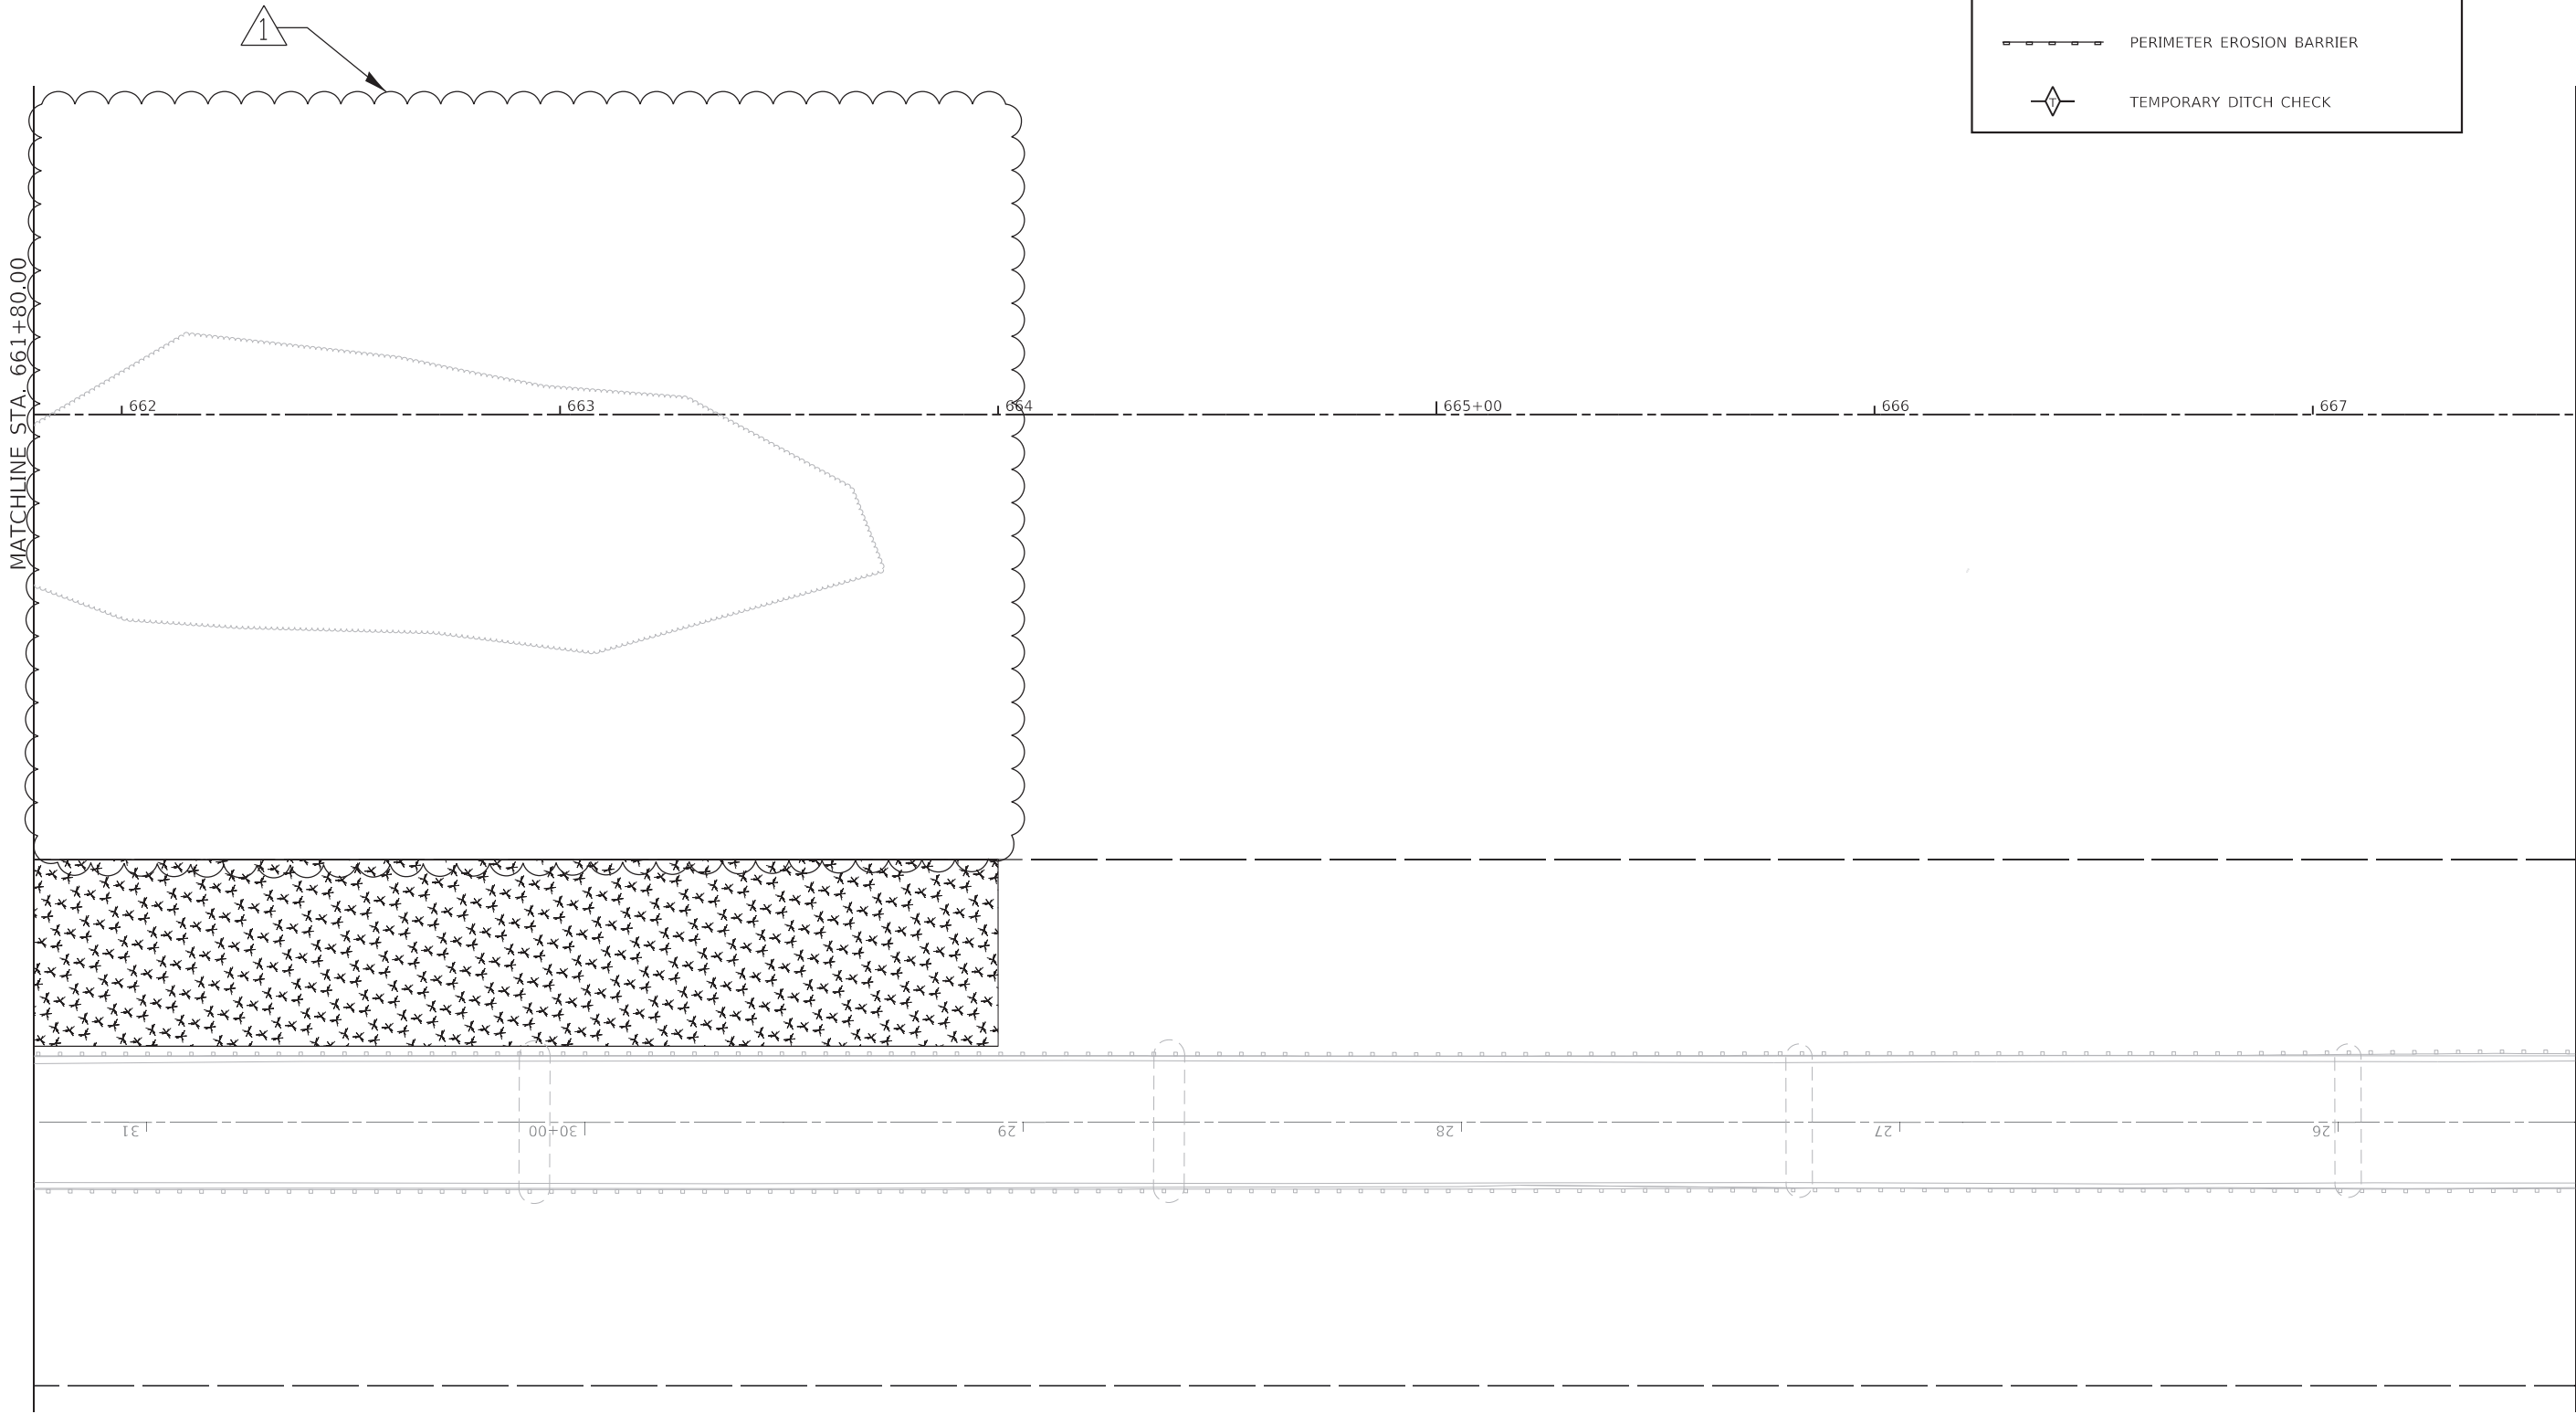

1 REVISED 10-27-2025

MODEL 20 Scale
FILE NAME: S:\2010\101101020 PH-2 Beardstown IDOT D6 CHIT FIB 188-24\CADD\Roadway\CADD Sheets\Tree Removal\ID672523_ert_Eros-010.dgn



USER NAME = FNelson	DESIGNED - SKL	REVISED - 10/24/2025
	DRAWN - SKL	REVISED -
PLOT SCALE = 40.0000 ' / in.	CHECKED - FBN	REVISED -
PLOT DATE = 10/22/2025	DATE - 8/22/2025	REVISED -

STATE OF ILLINOIS
DEPARTMENT OF TRANSPORTATION

EROSION CONTROL PLANS - PROPOSED US 67
F.A.P. 310 (US 67)

SCALE: 1" = 20' SHEET 10 OF 13 SHEETS STA. 661+80 TO STA. 667+60

F.A.P. RTE.	SECTION	COUNTY	TOTAL SHEETS	SHEET NO.
310	(86B-1, 87C)TR	*	42	39
*CASS & SCHUYLER		CONTRACT NO. 72523		
		ILLINOIS	FED. AID PROJECT	

EROSION CONTROL LEGEND



TEMPORARY EROSION CONTROL
SEEDING WITH MULCH METHOD 2



PERIMETER EROSION BARRIER



TEMPORARY DITCH CHECK

MATCHLINE STA. 667+60.00

1

668

669

670+00

671

672

673

CL PROP. FAP 310 (US 67)

EXIST. R.O.W.

CL EXIST. FAP 310 (US 67)

125+00

124

123

122

121

120+00

POT Sta 121+47.599

EXIST. R.O.W.





SCALE: 1" = 20'

1 REVISED 10-27-2025

MODEL 20 Scale
FILE NAME: S:\2010\101101020 PH-2 Beardstown IDOT D6 CHIT P7B 188-24\CADD\Roadway\CADD Sheets\Tree Removal\ID672523_rht Eros-011.dgn



QUIGG ENGINEERING INC

USER NAME	= FNelson	DESIGNED -	SKL	REVISED -	10/24/2025
DRAWN -	SKL	REVIS	ED -		
PLOT SCALE	= 40,0000 ' / in.	CHECKED -	FBN	REVISED -	
PLOT DATE	= 10/22/2025	DATE -	8/22/2025	REVISED -	

STATE OF ILLINOIS
DEPARTMENT OF TRANSPORTATION

EROSION CONTROL PLANS - PROPOSED US 67
F.A.P. 310 (US 67)

SCALE: 1" = 20' SHEET 11 OF 13 SHEETS STA. 667+60 TO STA. 673+20

F.A.P. RTE.	SECTION	COUNTY	TOTAL SHEETS	SHEET NO.
310	(86B-1, 87C)TR	*	42	40
*CASS & SCHUYLER		CONTRACT NO. 72523		
		ILLINOIS	FED. AID PROJECT	