



EROSION CONTROL DETAILS

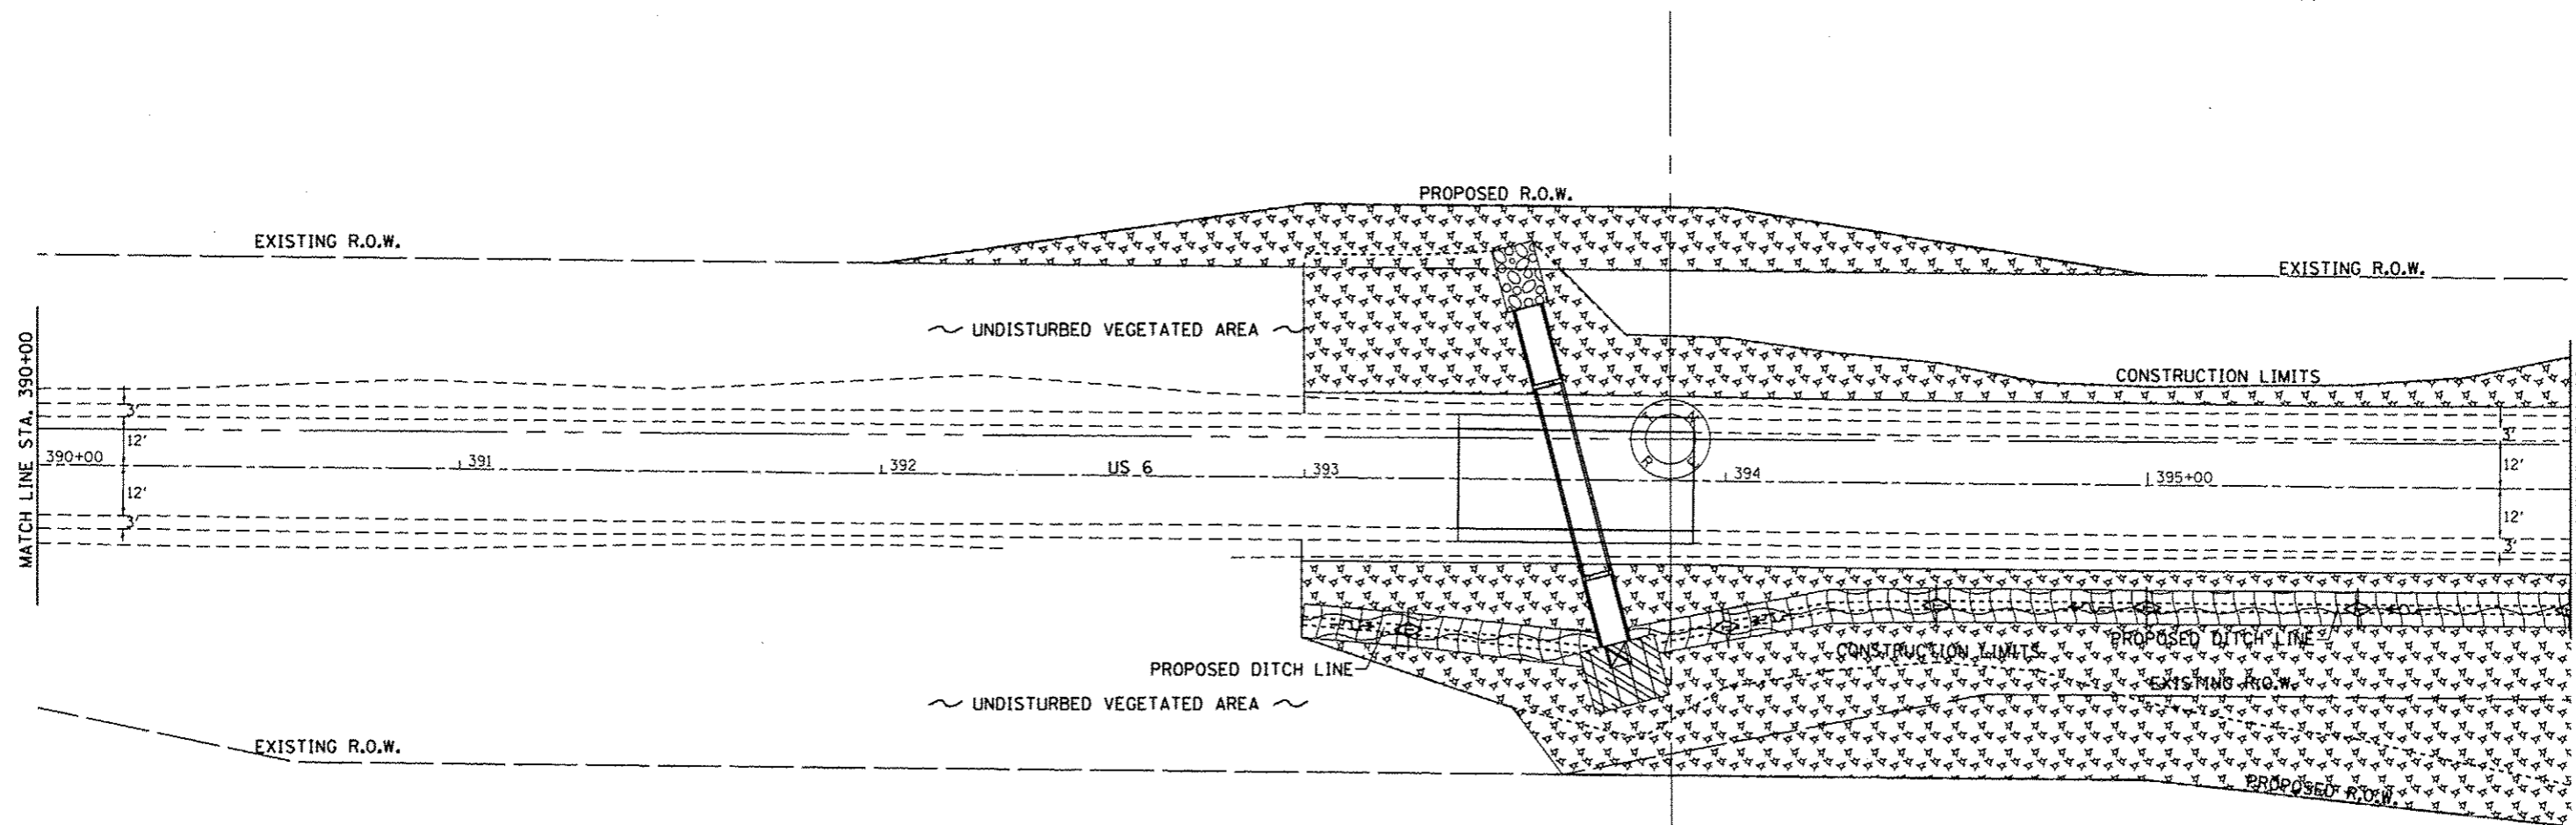

- = MULCH METHOD 3
- = TEMPORARY DITCH CHECKS
- = EROSION CONTROL BLANKET
- = PERIMETER EROSION BARRIER
- = INLET PIPE PROTECTION
- = RIP RAP
- = TURF REINFORCEMENT MAT

SEEDING DETAIL

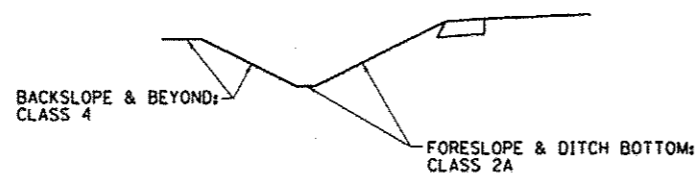

FILE NAME *	USER NAME * cushmanbw	DESIGNED -	REVISED -	STATE OF ILLINOIS DEPARTMENT OF TRANSPORTATION	EROSION CONTROL DETAILS	F.A.S. RTE.	SECTION	COUNTY	TOTAL SHEETS	SHEET NO.	
ct:\pwwork\pwwork\cushmanbw\d0169166\0248889-shr-eros.dgn	PLOT SCALE * 28.9808' / in.	DRAWN -	REVISED -			226	3T & 3BR-1	HENRY	210	80	
Default	PLOT DATE * Fri, Oct 19 13:57:15 2012	CHECKED -	REVISED -			SCALE: SHEET OF SHEETS STA. TO STA.		CONTRACT NO. 64F25			
		DATE -	REVISED -			[ILLINOIS] FED. AID PROJECT					