



**NOTES**

- SEE TYPICAL LANDSCAPING DETAILS FOR LOCATIONS OF SEEDING, MULCH, EROSION CONTROL BLANKET, AND SODDING

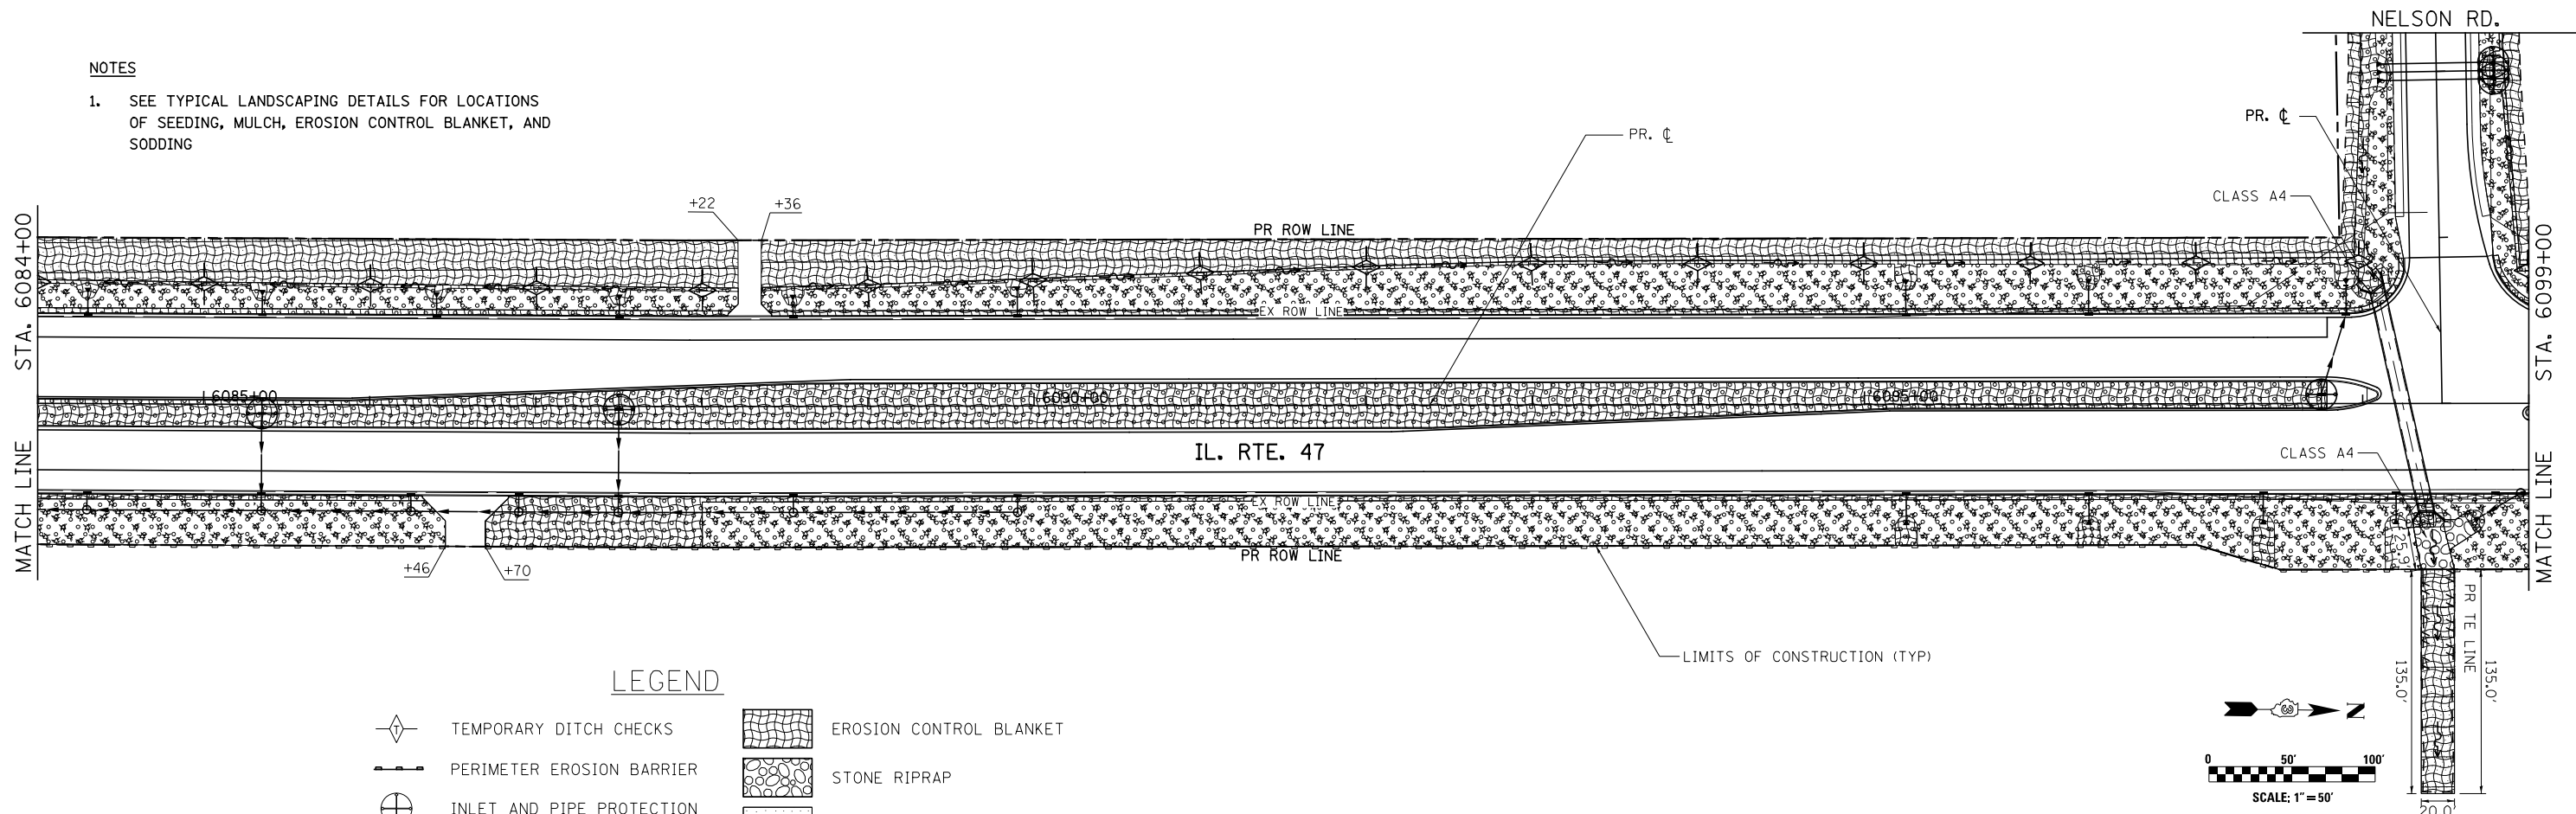

**LEGEND**

- |  |                           |  |                         |
|--|---------------------------|--|-------------------------|
|  | TEMPORARY DITCH CHECKS    |  | EROSION CONTROL BLANKET |
|  | PERIMETER EROSION BARRIER |  | STONE RIPRAP            |
|  | INLET AND PIPE PROTECTION |  | SEEDING, CLASS 4        |
|  | SALT TOLERANT SODDING     |  | MULCH, METHOD 2         |
|  | SEEDING, CLASS 2A         |  |                         |

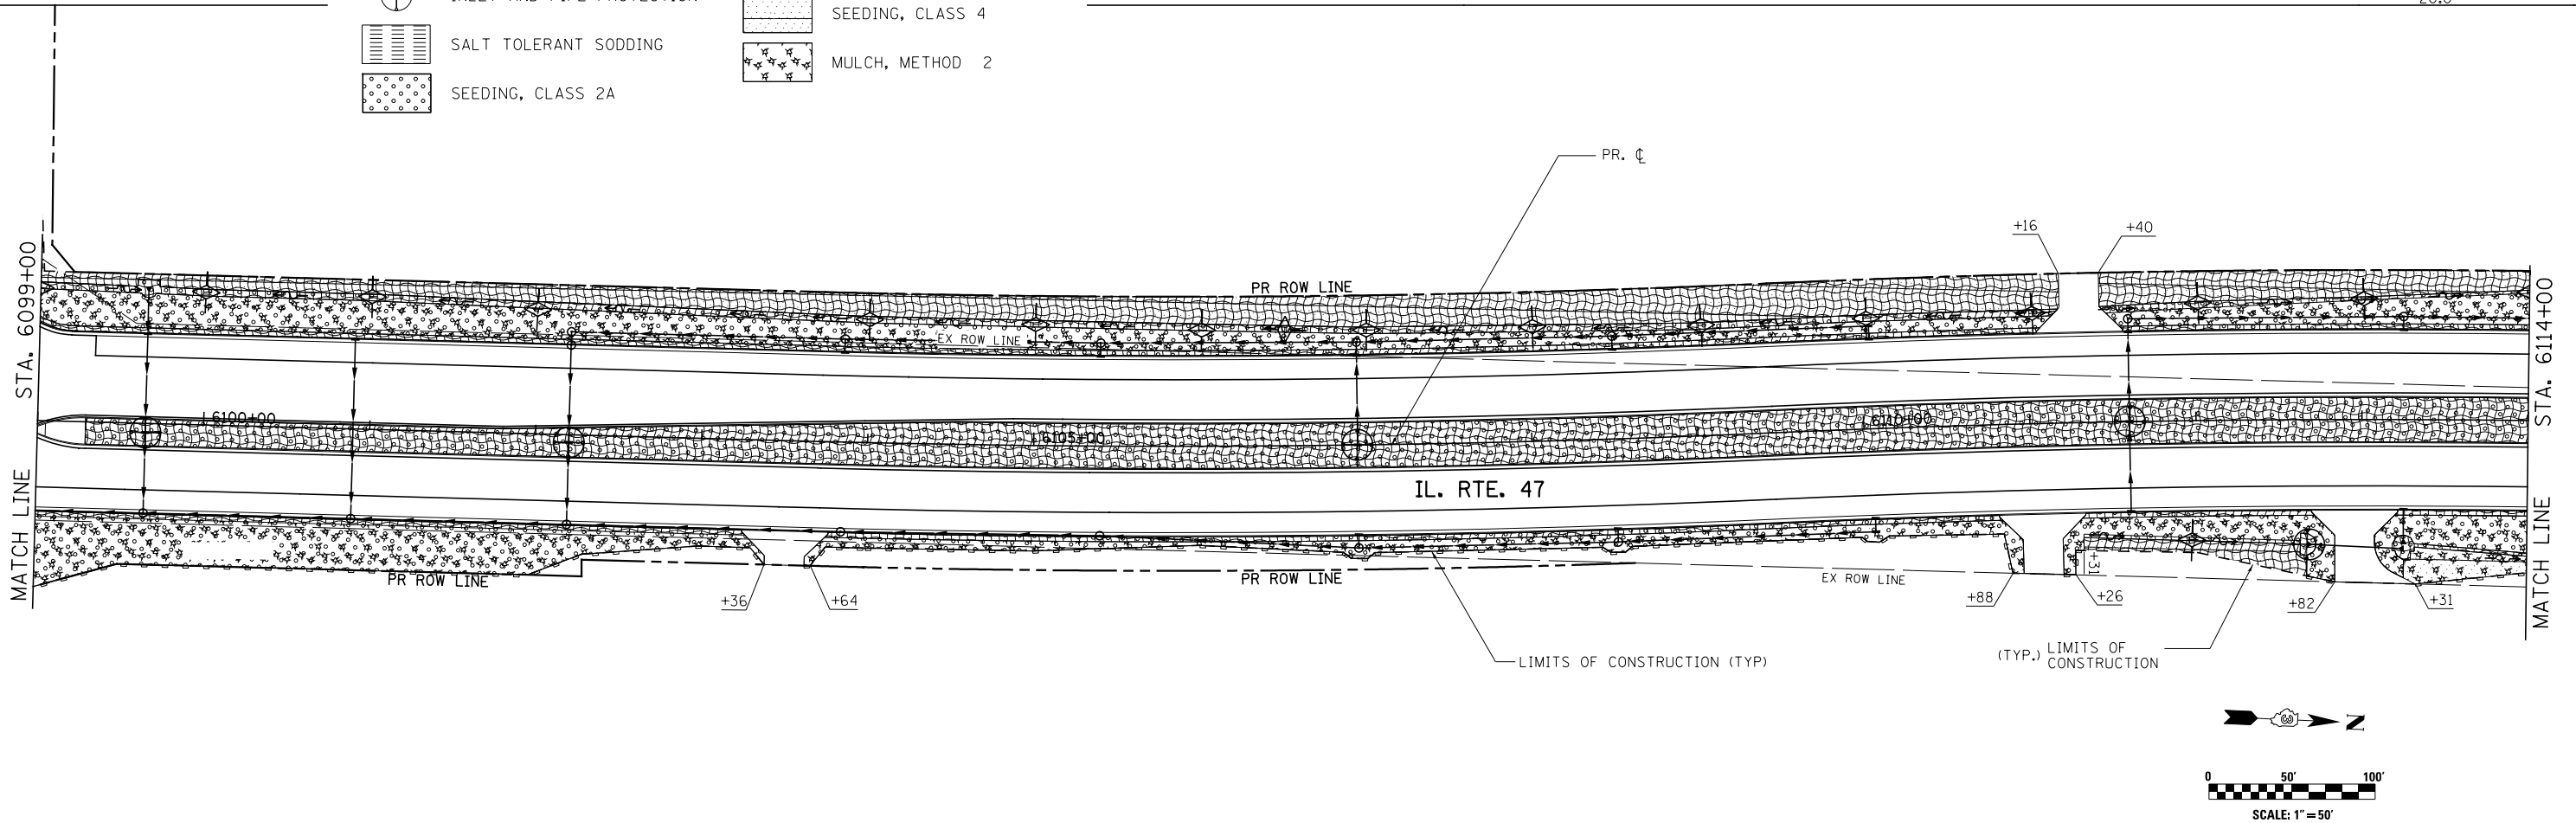

FILE NAME =	USER NAME = bdecreane	DESIGNED - BS	REVISED -
V:\3195\66883 (South Section)\CADD Sheets\0366883-sht-eros-03.dgn		DRAWN - BS	REVISED -
	PLOT SCALE = 100.0000' / in.	CHECKED - ST	REVISED -
SHT_DOUBLE PLAN	PLOT DATE = 8/6/2013	DATE - 7/15/2013	REVISED -

**STATE OF ILLINOIS  
DEPARTMENT OF TRANSPORTATION**

**IL. RTE. 47  
LANDSCAPING AND EROSION CONTROL PLANS**

SCALE: 1"=50' SHEET NO. 3 OF 13 SHEETS STA. 6084+00 TO STA. 6114+00

F.A.P. RTE.	SECTION	COUNTY	TOTAL SHEETS	SHEET NO.
326	(110)R, BR & BR-1	GRUNDY	644	188
CONTRACT NO. 66B83			ILLINOIS FED. AID PROJECT	