
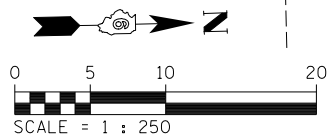


F.A.P. RTE.	SECTION	COUNTY	TOTAL SHEETS	SHEET NO.
668	28R-1	SANGAMON	354	105
STA.	TO STA.			
FED. ROAD DIST. NO.	ILLINOIS	FED. AID PROJECT		
CONTRACT NO. 72501				

FINAL SURVEY PLOTTED	BY	DATE
SURVEY PLOTTED		
NOTE BOOK TEMPLATE		
AREAS CHECKED		
NO.		

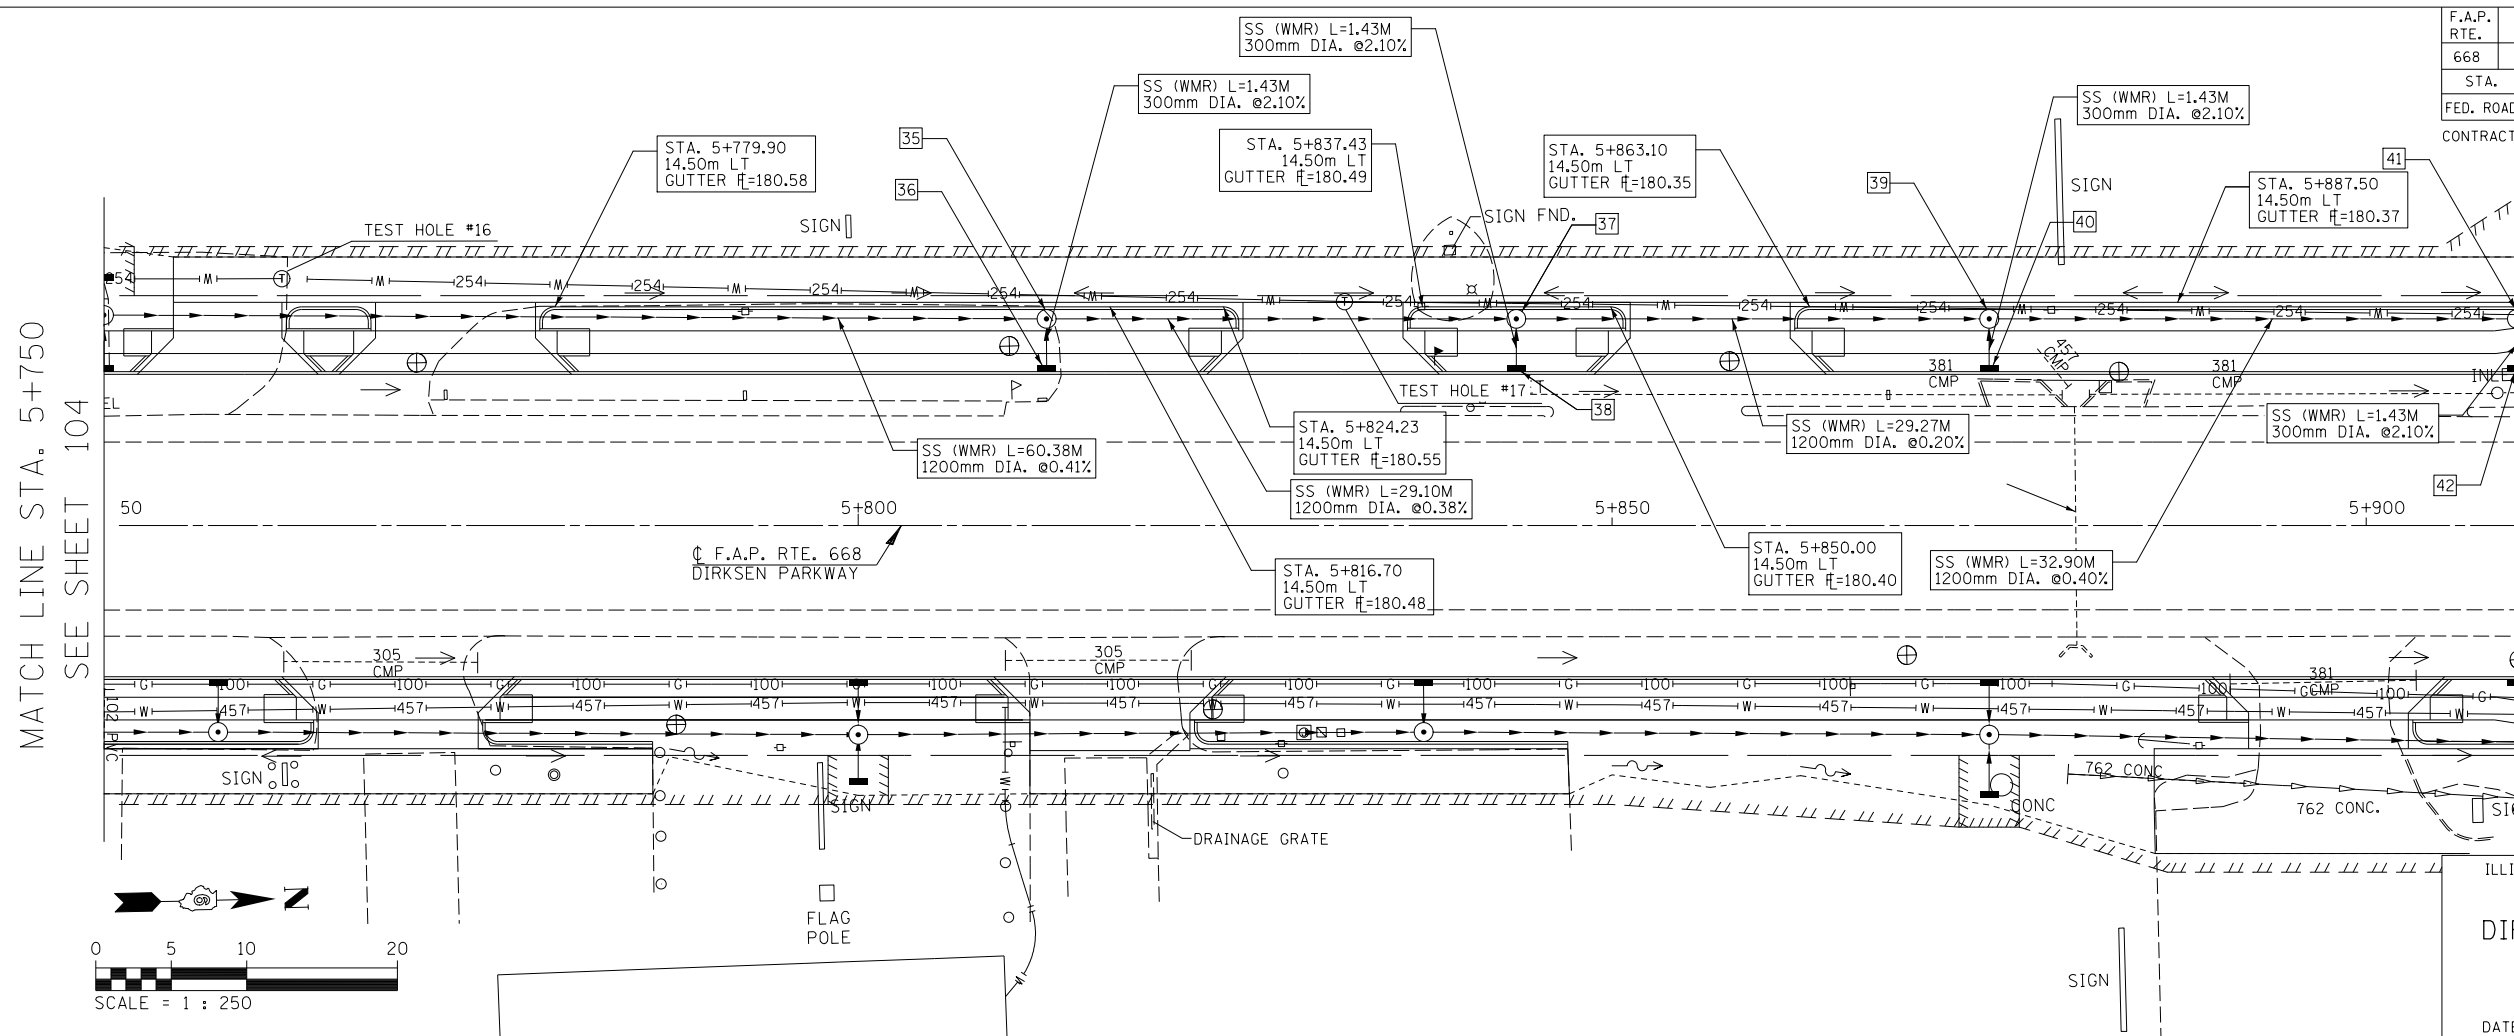

ILLINOIS DEPARTMENT OF TRANSPORTATION
DRAINAGE PLANS
 DIRKSEN PARKWAY - LT
 STA. 5+750 TO STA. 5+910
 DRAWN BY: GE
 DATE: 06/2013
 CHECKED BY: FML

35	STA. 5+812.50; 14.33m LT. MH TY A 2.1m DIA. W/ TY 15 F&L RIM EL.=180.59 INV. EL.=177.87 N,S INV. EL.=179.64 E	36	STA. 5+812.50; 10.20m LT. INL TY A W/ TY 15 F&L RIM EL.=180.92 INV. EL.=179.67 W	37	STA. 5+843.66; 14.33m LT. MH TY A 2.1m DIA. W/ TY 15 F&L RIM EL.=180.53 INV. EL.=177.76 N,S INV. EL.=179.56 E	38	STA. 5+843.66; 10.20m LT. INL TY A W/ TY 15 F&L RIM EL.=180.86 INV. EL.=179.59 W	39	STA. 5+875; 14.33m LT. MH TY A 2.1m DIA. W/ TY 15 F&L RIM EL.=180.46 INV. EL.=177.70 N,S INV. EL.=179.47 E	40	STA. 5+875.00; 10.20m LT. INL TY A W/ TY 15 F&L RIM EL.=180.80 INV. EL.=179.50 W
41	STA. 5+910; 14.33m LT. MH TY A 2.1m DIA. W/ TY 15 F&L RIM EL.=180.45 INV. EL.=177.57 N,S INV. EL.=179.43 E	42	STA. 5+910; 10.20m LT. INL TY A W/ TY 15 F&L RIM EL.=180.74 INV. EL.=179.46 W								

ORIGINAL SURVEY PLOTTED	BY	DATE
SURVEY PLOTTED		
NOTE BOOK TEMPLATE		
AREAS CHECKED		
NO.		

