


F.A.P. RTE.	SECTION	COUNTY	TOTAL SHEETS	SHEET NO.
668	28R-1	SANGAMON	354	115
STA. 5+751		TO STA. 6+085		
FED. ROAD DIST. NO.		ILLINOIS FED. AID PROJECT		CONTRACT NO. 72501

FINAL SURVEY PLOTTED	BY	DATE
NOTE BOOK TEMPLATE		
AREAS CHECKED		
NO.		

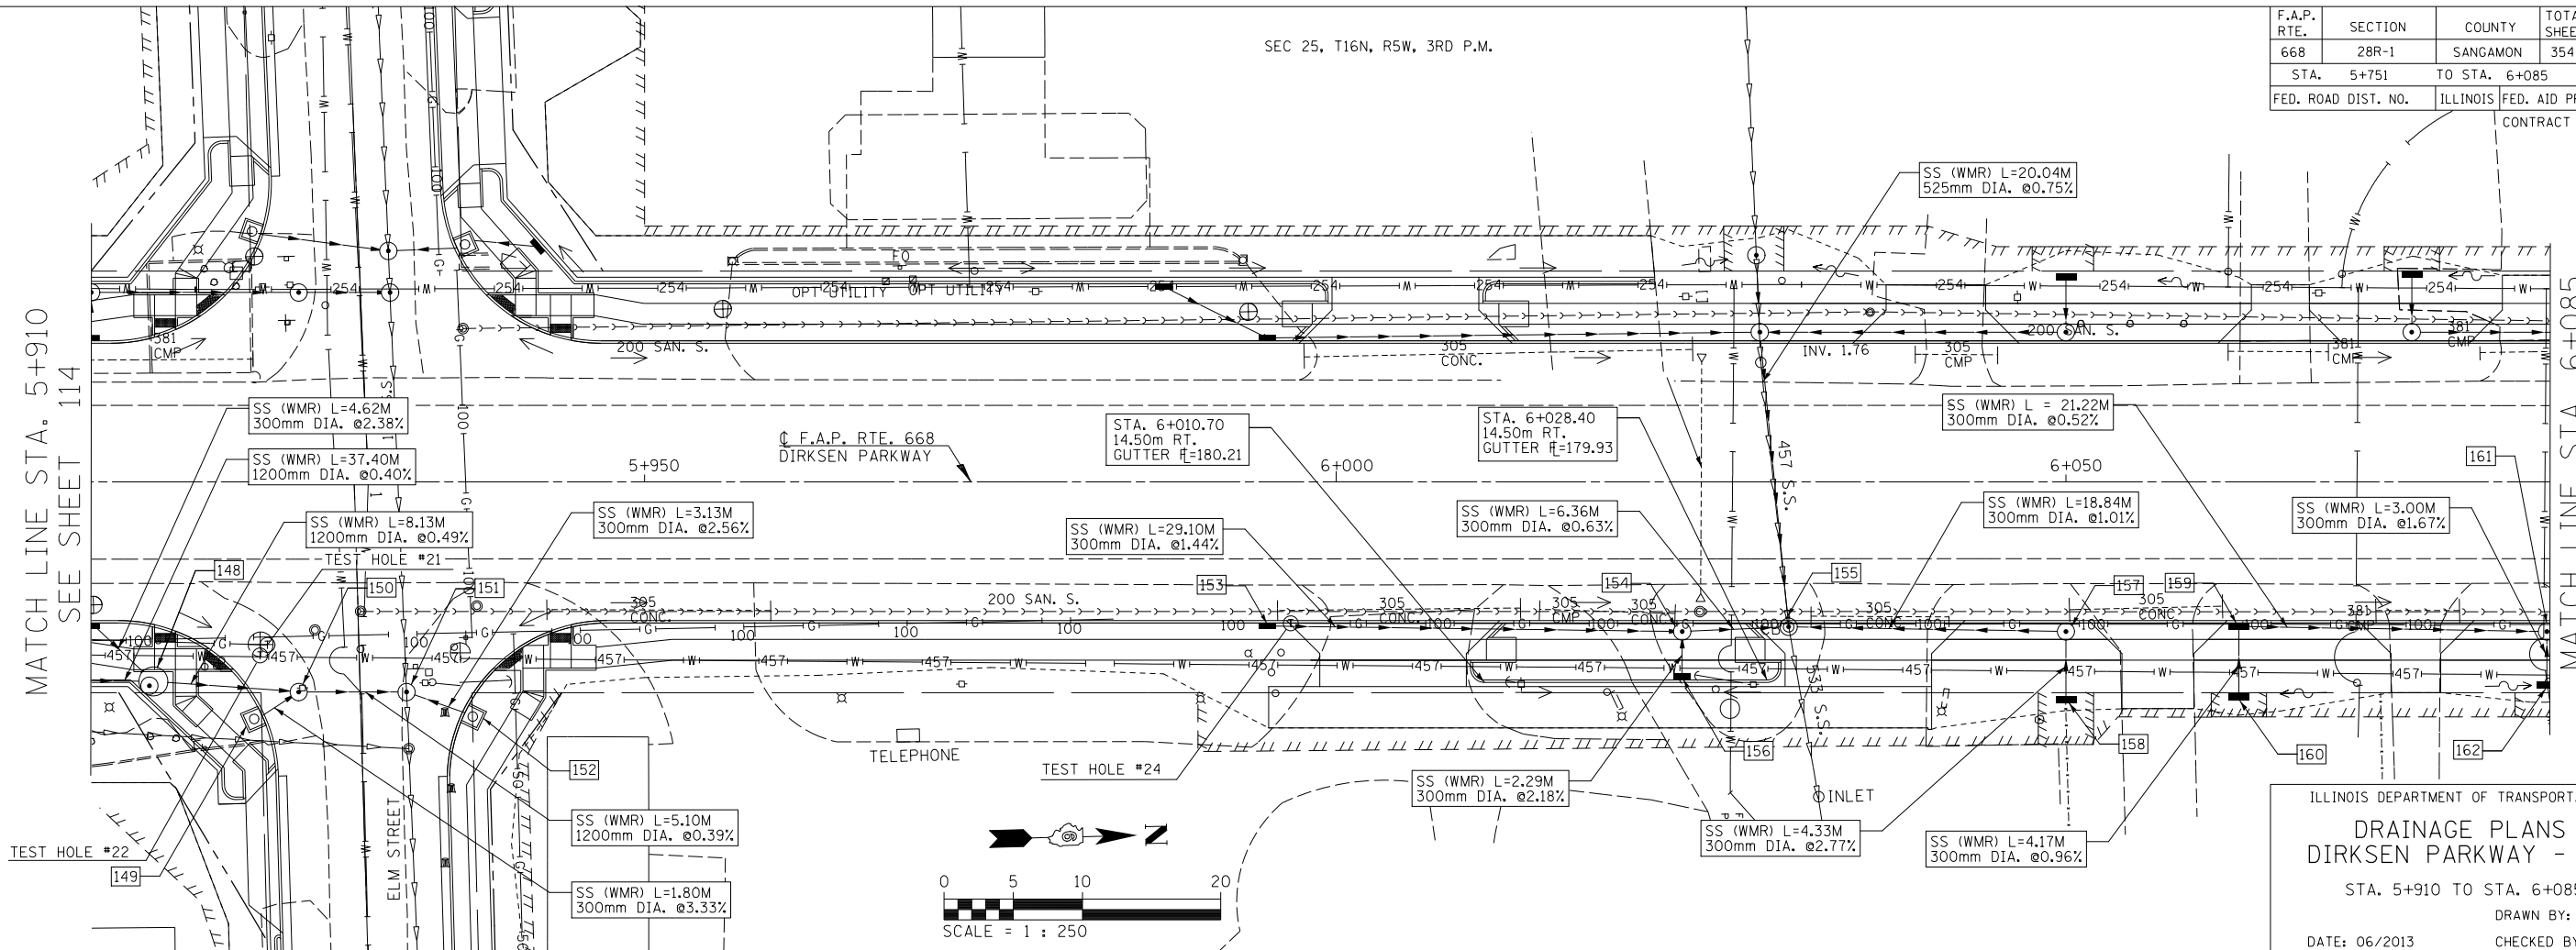

ILLINOIS DEPARTMENT OF TRANSPORTATION
DRAINAGE PLANS
 DIRKSEN PARKWAY - RT
 STA. 5+910 TO STA. 6+085
 DRAWN BY: GE
 DATE: 06/2013
 CHECKED BY: FML

ORIGINAL SURVEY PLOTTED	BY	DATE
NOTE BOOK TEMPLATE		
AREAS CHECKED		
NO.		

