



LEGEND



TOPSOIL EXCAVATION & PLACEMENT
SEEDING, CLASS 2A
MULCH METHOD 2

 


TOPSOIL EXCAVATION & PLACEMENT
SEEDING, CLASS 2A
HEAVY DUTY EROSION CONTROL BLANKET

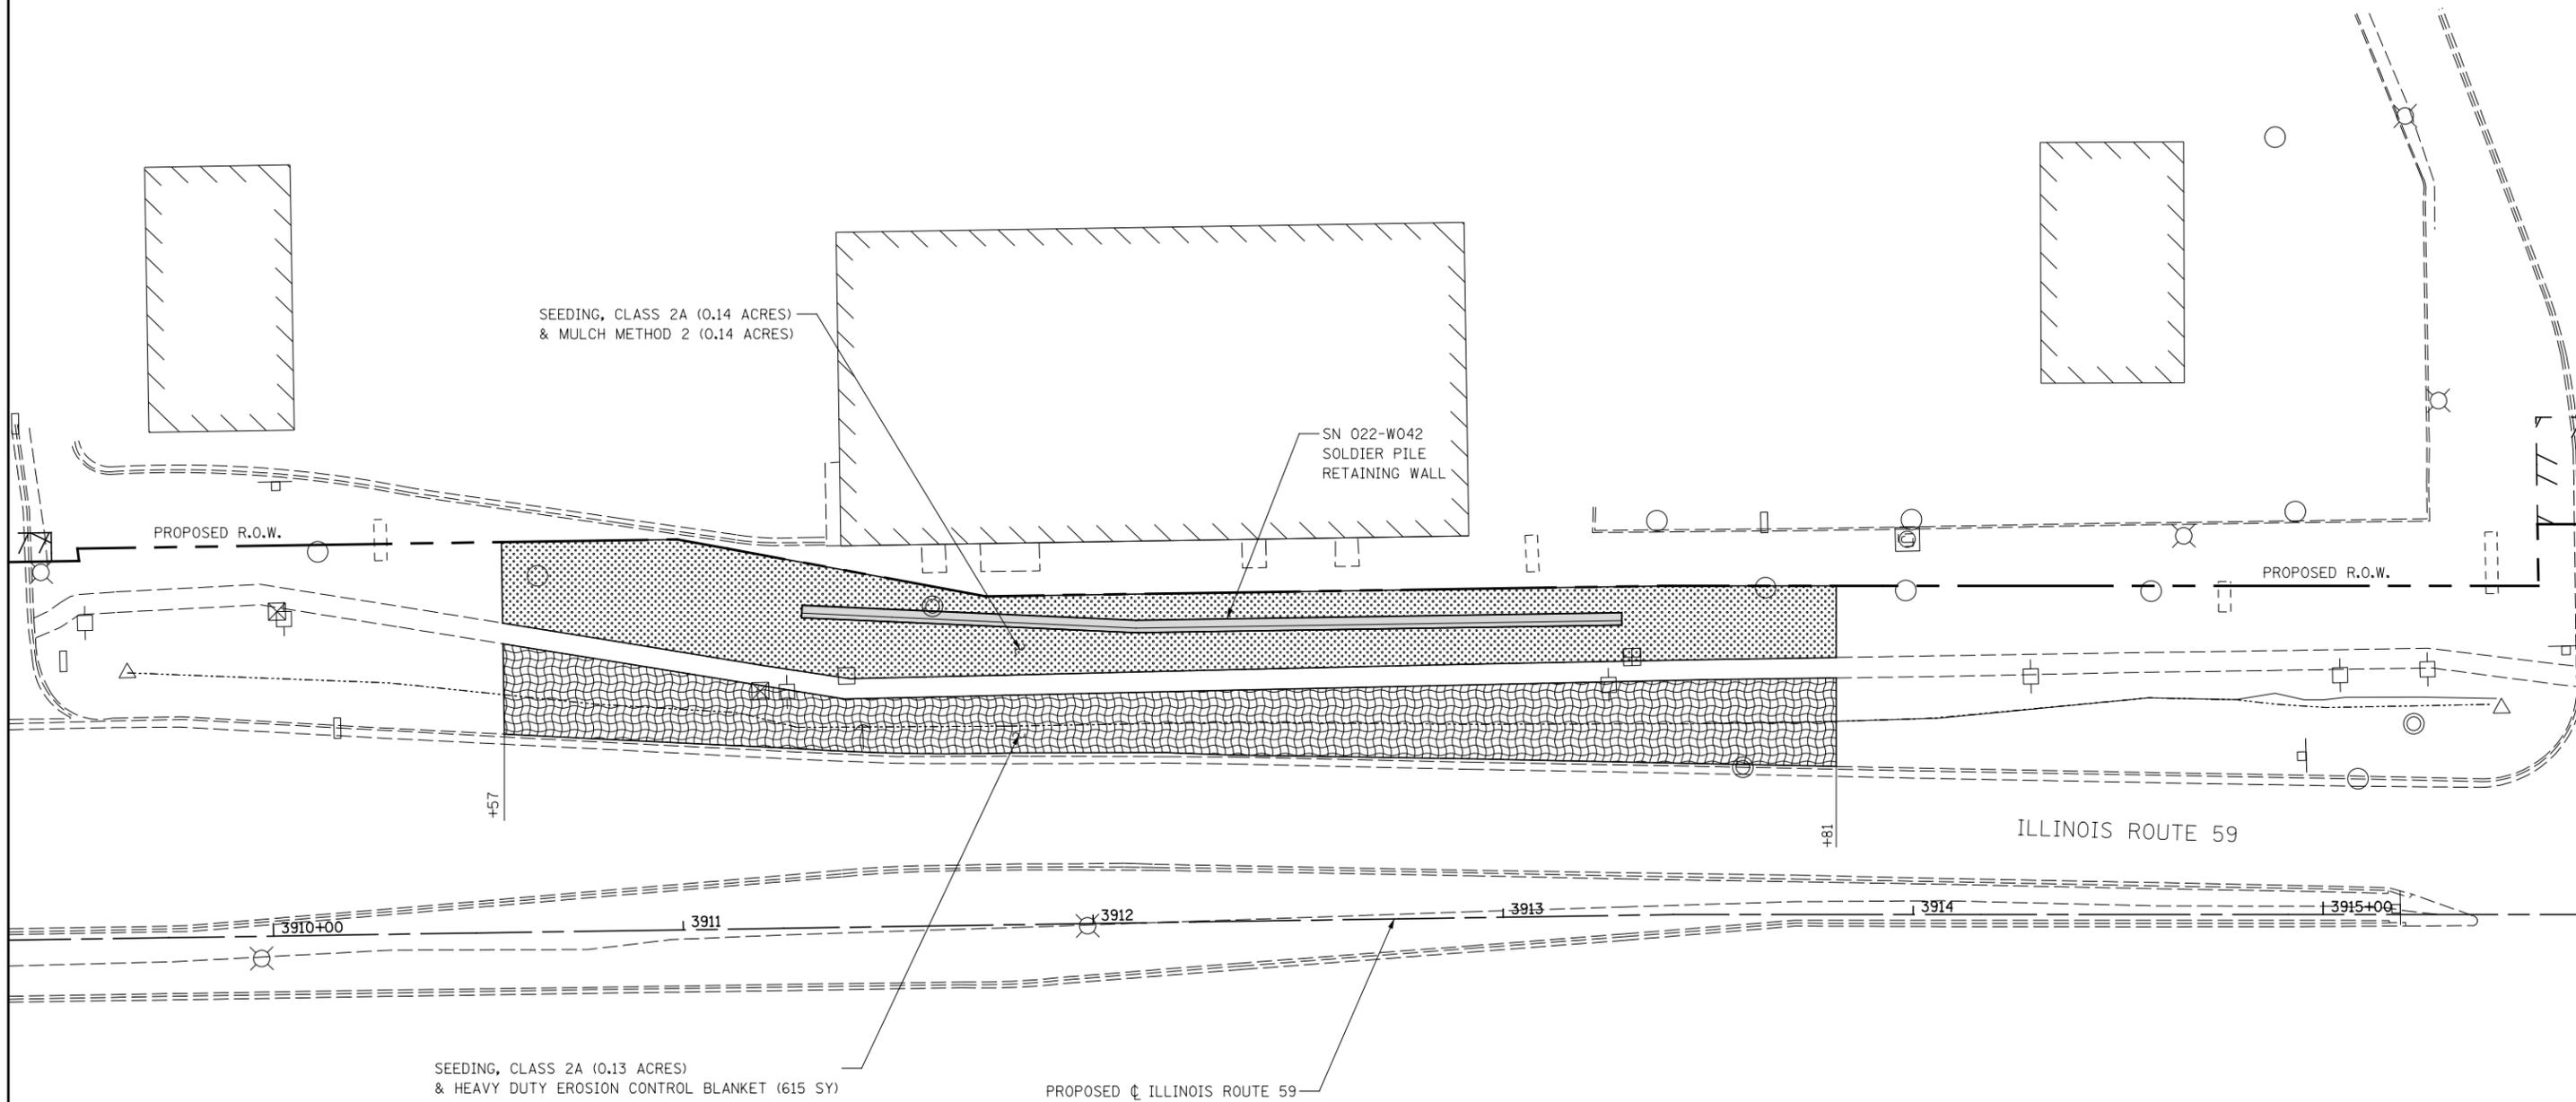

NOTES

- IF ANY DAMAGE OCCURS TO THE EXISTING SIDEWALK, IT SHALL BE REMOVED AND REPLACED AT NO ADDITIONAL COST TO THE CONTRACT.

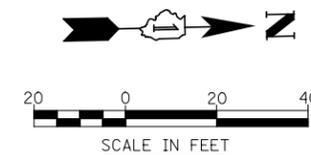

FILE NAME =	USER NAME = #USER#	DESIGNED <i>NAV</i>	REVISED	STATE OF ILLINOIS DEPARTMENT OF TRANSPORTATION	SN 022-W042 – RESTORATION PLAN	F.A.P. RTE.	SECTION	COUNTY	TOTAL SHEETS	SHEET NO.	
#FILE#		DRAWN <i>KES</i>	REVISED			338	2011-036-I	DUPAGE	234	102	
		CHECKED <i>PJO</i>	REVISED			CONTRACT NO. 60P42					
		DATE <i>05-11-12</i>	REVISED			ILLINOIS FED. AID PROJECT					
					SCALE: AS SHOWN	SHEET NO. 1 OF 1 SHEETS	STA.	TO STA.			