
 


**LEGEND**

-  TEMPORARY EROSION CONTROL SEEDING  
MULCH METHOD 2
-  TEMPORARY EROSION CONTROL SEEDING  
HEAVY DUTY EROSION CONTROL BLANKET
-  INLET FILTERS
-  TEMPORARY DITCH CHECK
-  PERIMETER EROSION BARRIER

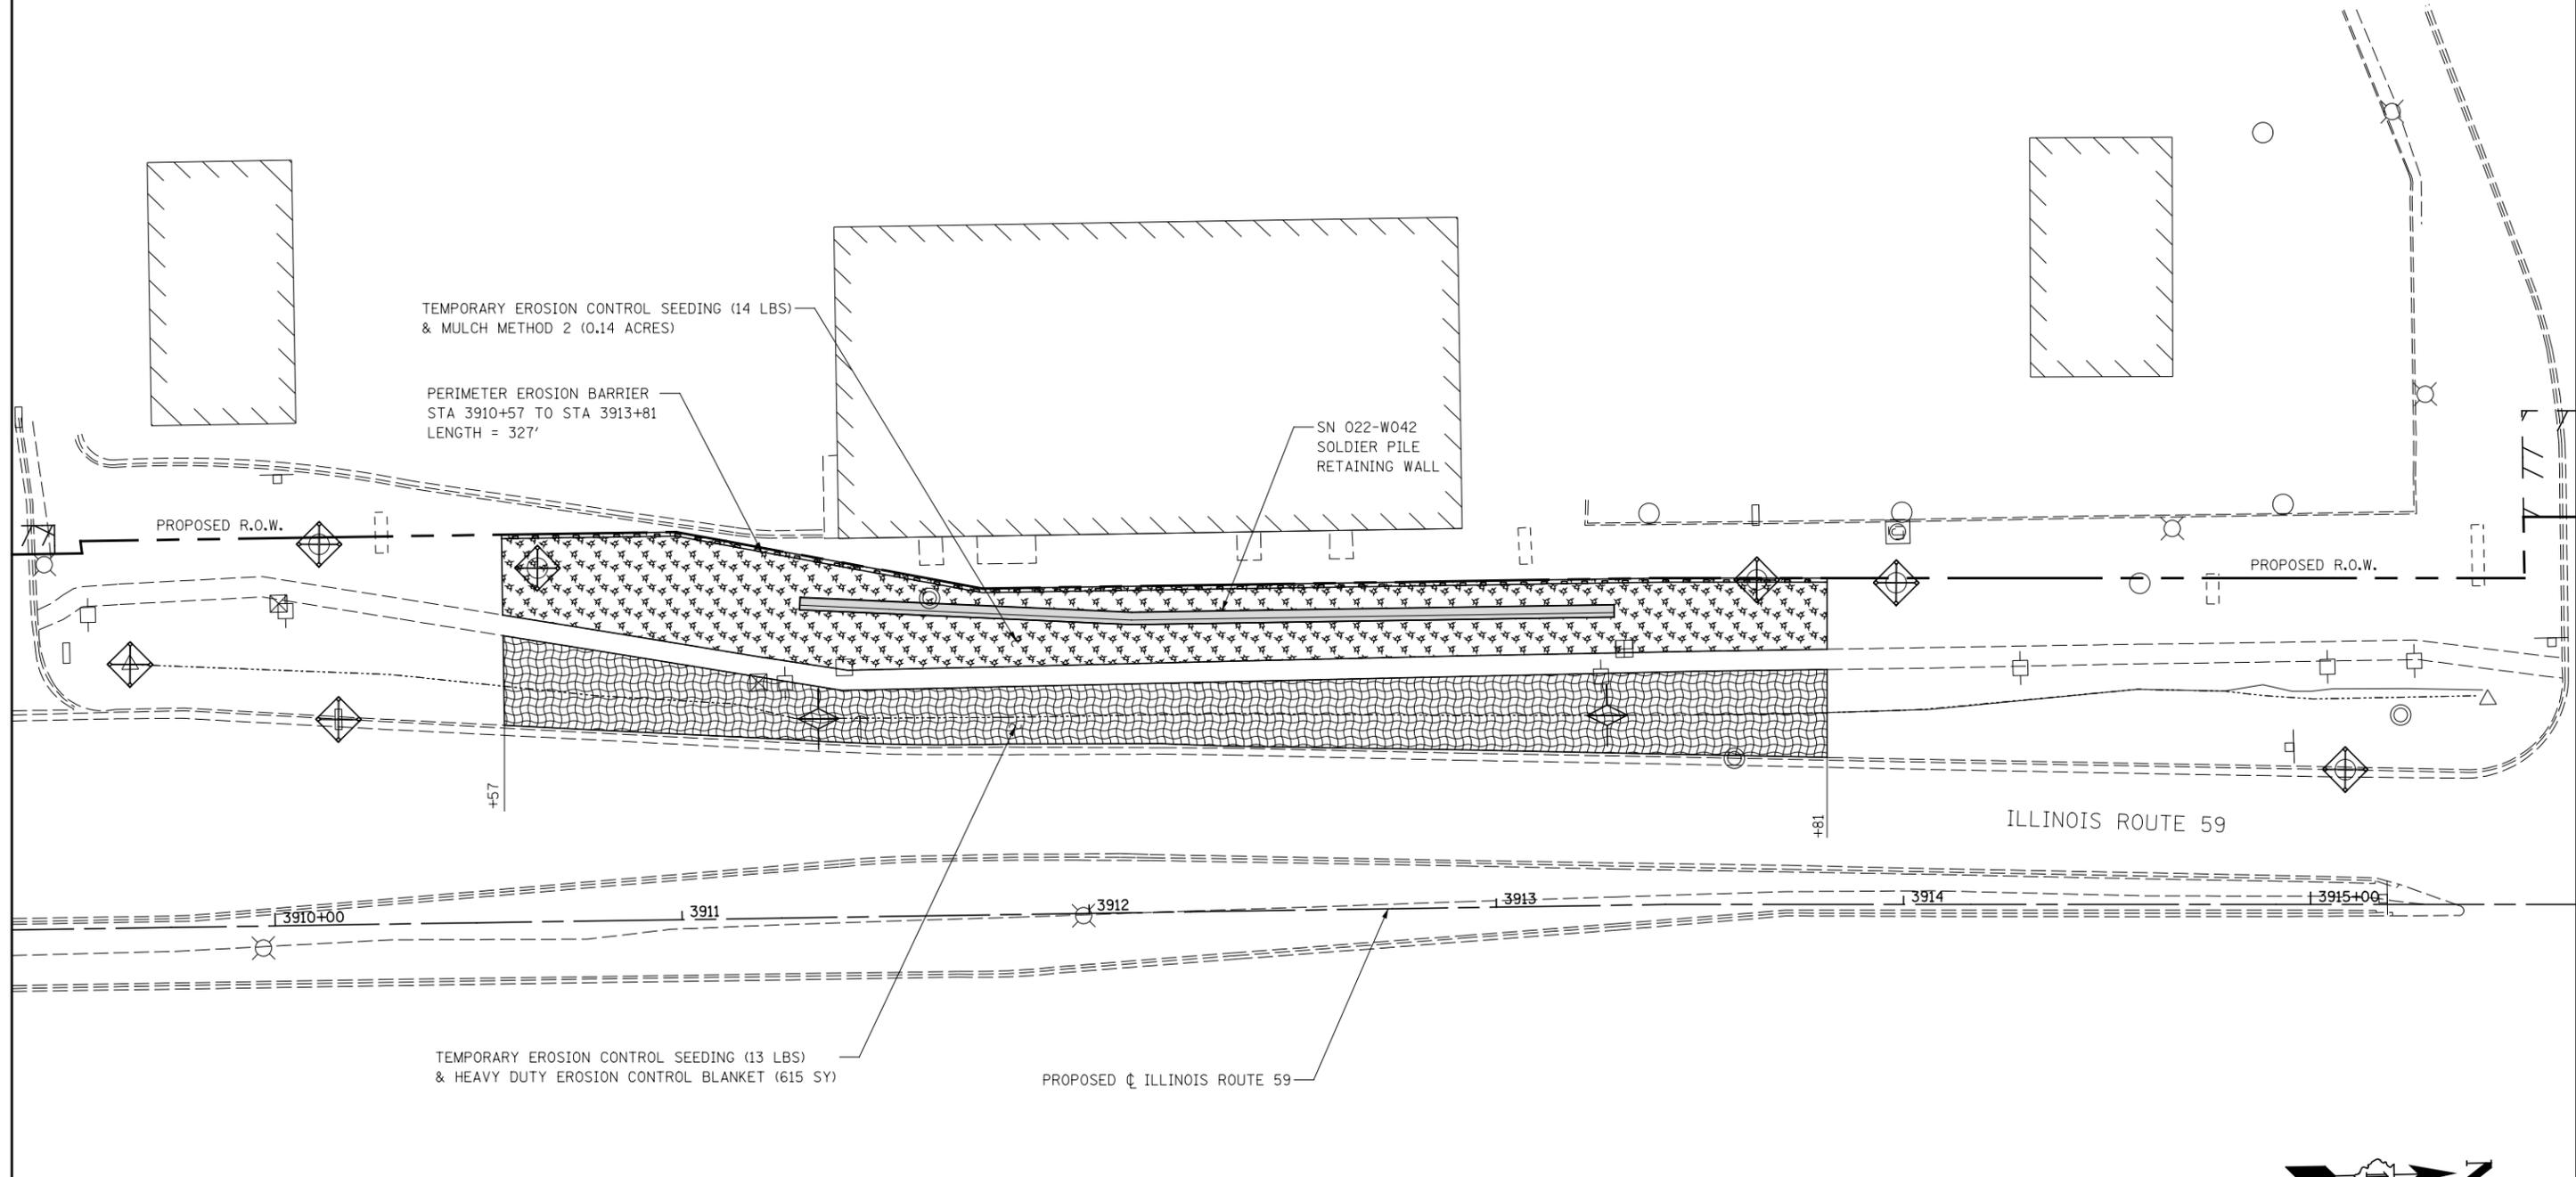

**NOTES**

1. SEE SUGGESTED CONSTRUCTION SEQUENCING SHEET FOR CONSTRUCTION ACTIVITY INFORMATION.

FILE NAME =	USER NAME = \$USER\$	DESIGNED <i>NAV</i>	REVISED	<b>STATE OF ILLINOIS DEPARTMENT OF TRANSPORTATION</b>	<b>SN 022-W042 – EROSION CONTROL PLAN</b>	F.A.P. RTE.	SECTION	COUNTY	TOTAL SHEETS	SHEET NO.	
FILE#		DRAWN <i>KES</i>	REVISED			338	2011-036-I	DUPAGE	234	103	
		CHECKED <i>PJO</i>	REVISED			CONTRACT NO. 60P42					
		DATE <i>05-11-12</i>	REVISED			ILLINOIS FED. AID PROJECT					
				SCALE: AS SHOWN		SHEET NO. 1 OF 1 SHEETS		STA.		TO STA.	