


FRAMING PLAN

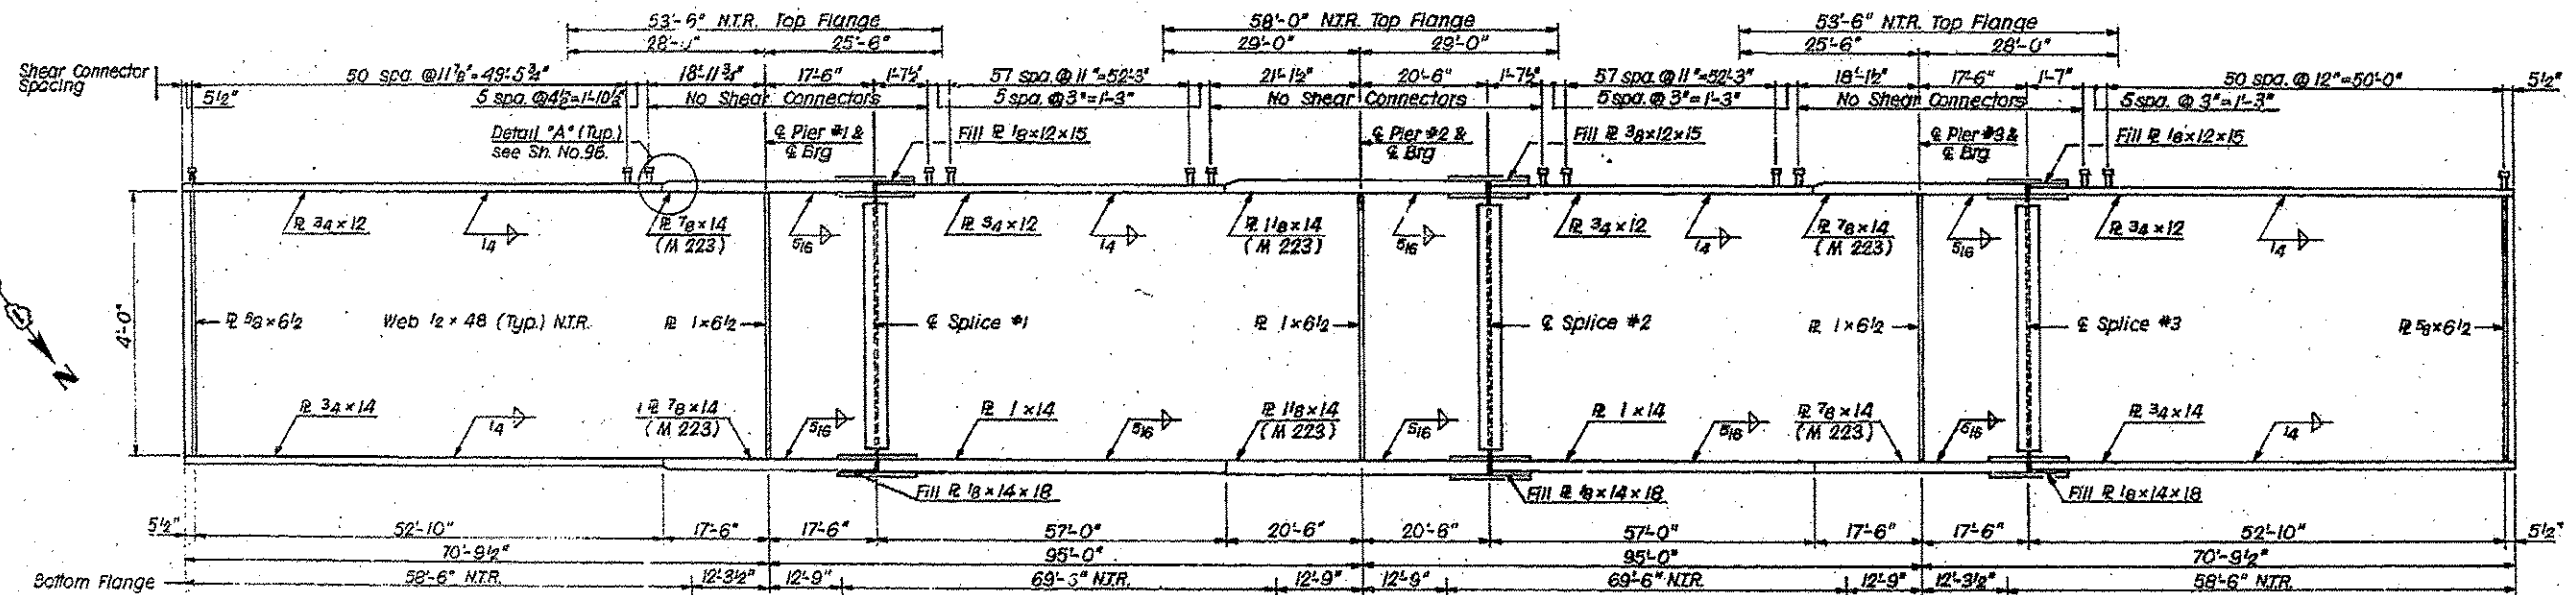

GIRDER ELEVATION

FILE NAME *	USER NAME * r10sfj	DESIGNED -	REVISED -	STATE OF ILLINOIS DEPARTMENT OF TRANSPORTATION	BRIDGE FRAMING AND PLATE GIRDER ELEVATION PLAN SN 016-2407; US 122045 OVER DES PLAINES RIVER & SANTA FE DR	F.A.P. RTE.	SECTION	COUNTY	TOTAL SHEETS	SHEET NO.	
ca:\pw\work\p10101\rioef\j\d0313773\0100011	sht-plan.dgn	DRAWN -	REVISED -			330	2012-054 BP	COOK	75	34	
PLOT SCALE * 1/8"=1'-0"		CHECKED -	REVISED -			CONTRACT NO. 60V56					
MODELNAME*	PLOT DATE * 9/28/2012	DATE -	REVISED -			[ILLINOIS] FED. AID PROJECT					