


**FRAMING PLAN**

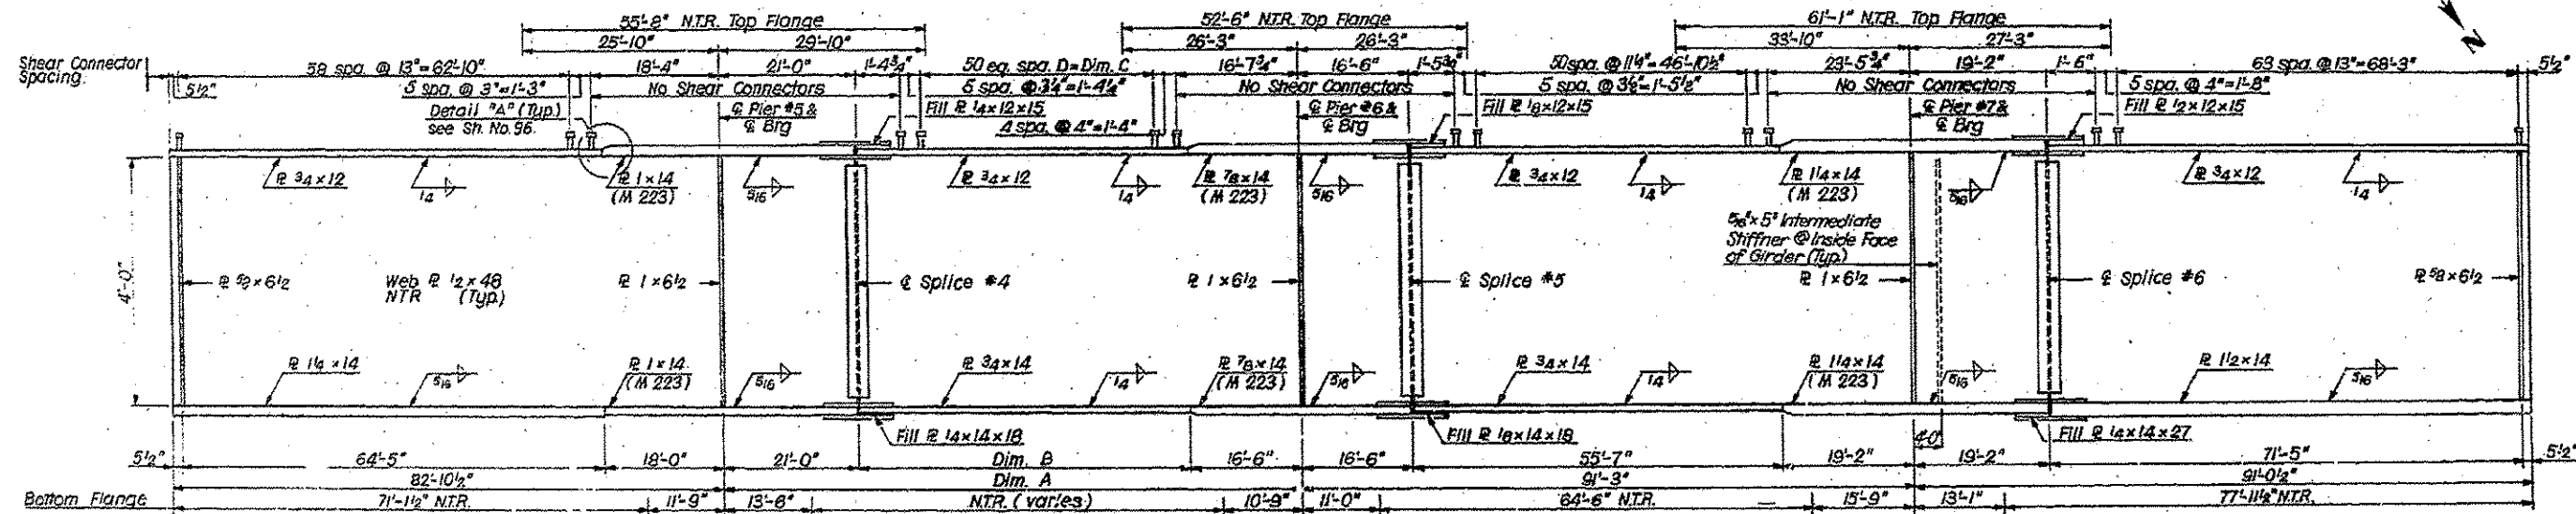

**GIRDER ELEVATION**

FILE NAME c:\p\work\p\des\triof\j\00313773-010001	USER NAME triofj	DESIGNED -	REVISED -	<b>STATE OF ILLINOIS DEPARTMENT OF TRANSPORTATION</b>	<b>BRIDGE FRAMING AND PLATE GIRDER ELEVATION PLAN SN 016-2407: US 12/2045 OVER DES PLAINES RIVER &amp; SANTA FE DR</b>	F.A.P. RTE. 330	SECTION 2012-054 BP	COUNTY COOK	TOTAL SHEETS 75	SHEET NO. 35		
MODEL NAME	PLOT SCALE 100.0000' / in.	CHECKED -	REVISED -			SCALE	SHEET 8 OF 16 SHEETS	STA.	TO STA.	CONTRACT NO. 60V56		
	PLOT DATE 9/28/2012	DATE -	REVISED -			ILLINOIS FED. AID PROJECT						