


**FRAMING PLAN**

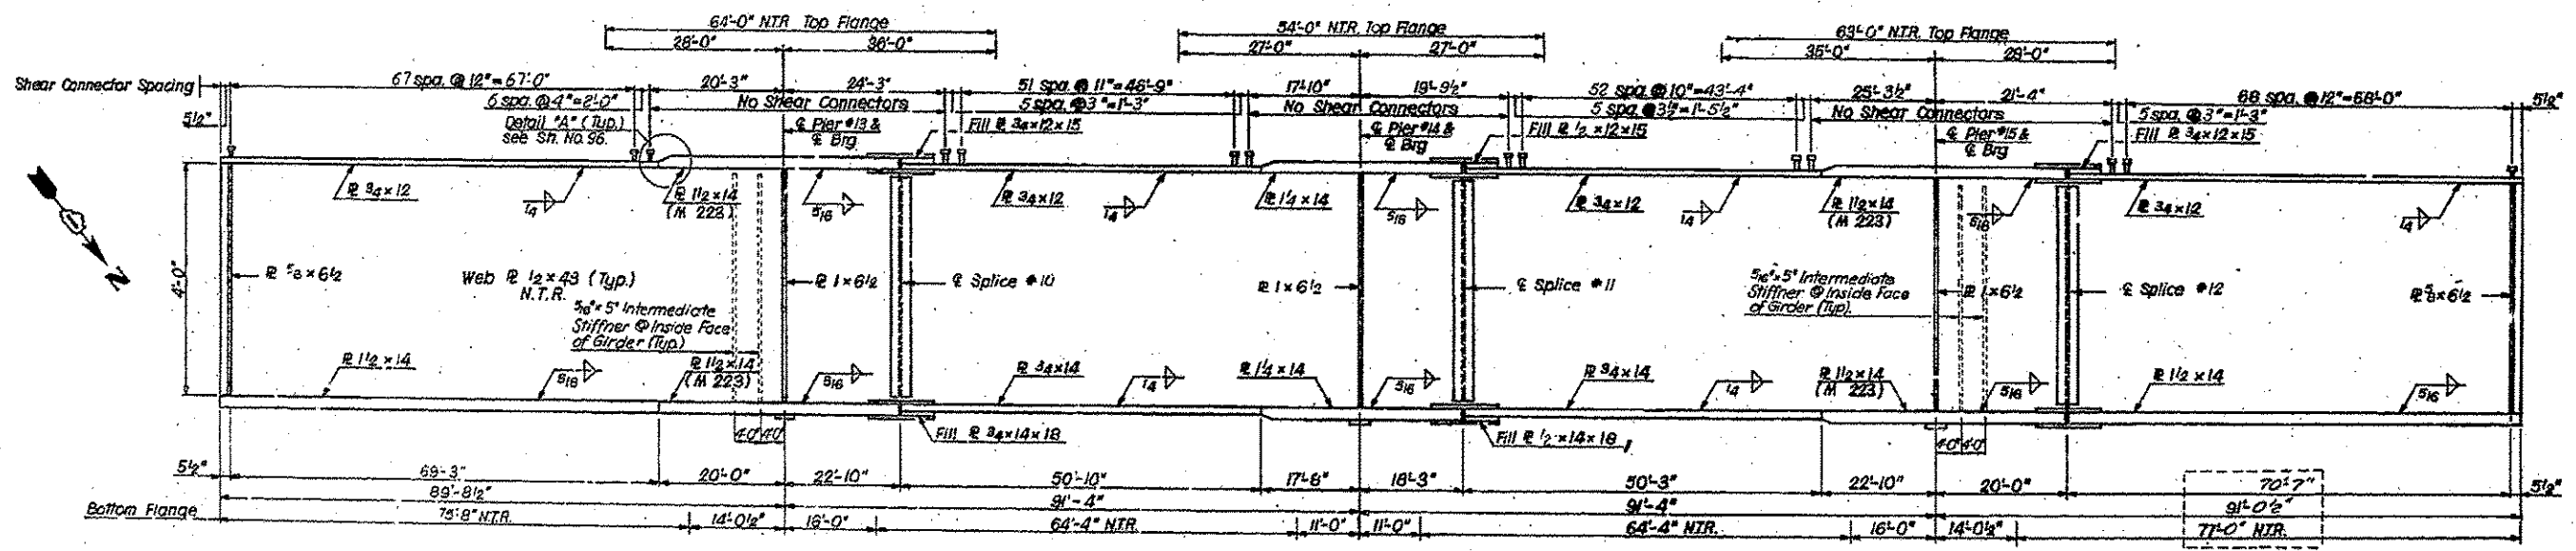

**GIRDER ELEVATION**

FILE NAME *	USER NAME * edwardj	DESIGNED -	REVISED -	<b>STATE OF ILLINOIS DEPARTMENT OF TRANSPORTATION</b>	<b>BRIDGE FRAMING AND PLATE GIRDER PLAN</b> SN 016-2407: US 1220/45 OVER DES PLAINES RIVER & SANTA FE DR		F.A.P. RTE. *	SECTION	COUNTY	TOTAL SHEETS	SHEET NO.	
01\pvc\work\pvc\edwardj\08310773\010812-shk-plan.dgn		DRAWN -	REVISED -		SCALE:	SHEET 10 OF 16 SHEETS	STA. TO STA.	330	2012-054 BP	COOK	75	37
MODELNAME *		CHECKED -	REVISED -								CONTRACT NO. 60V56	
		DATE -	REVISED -								ILLINOIS FED. AID PROJECT	