


FRAMING PLAN

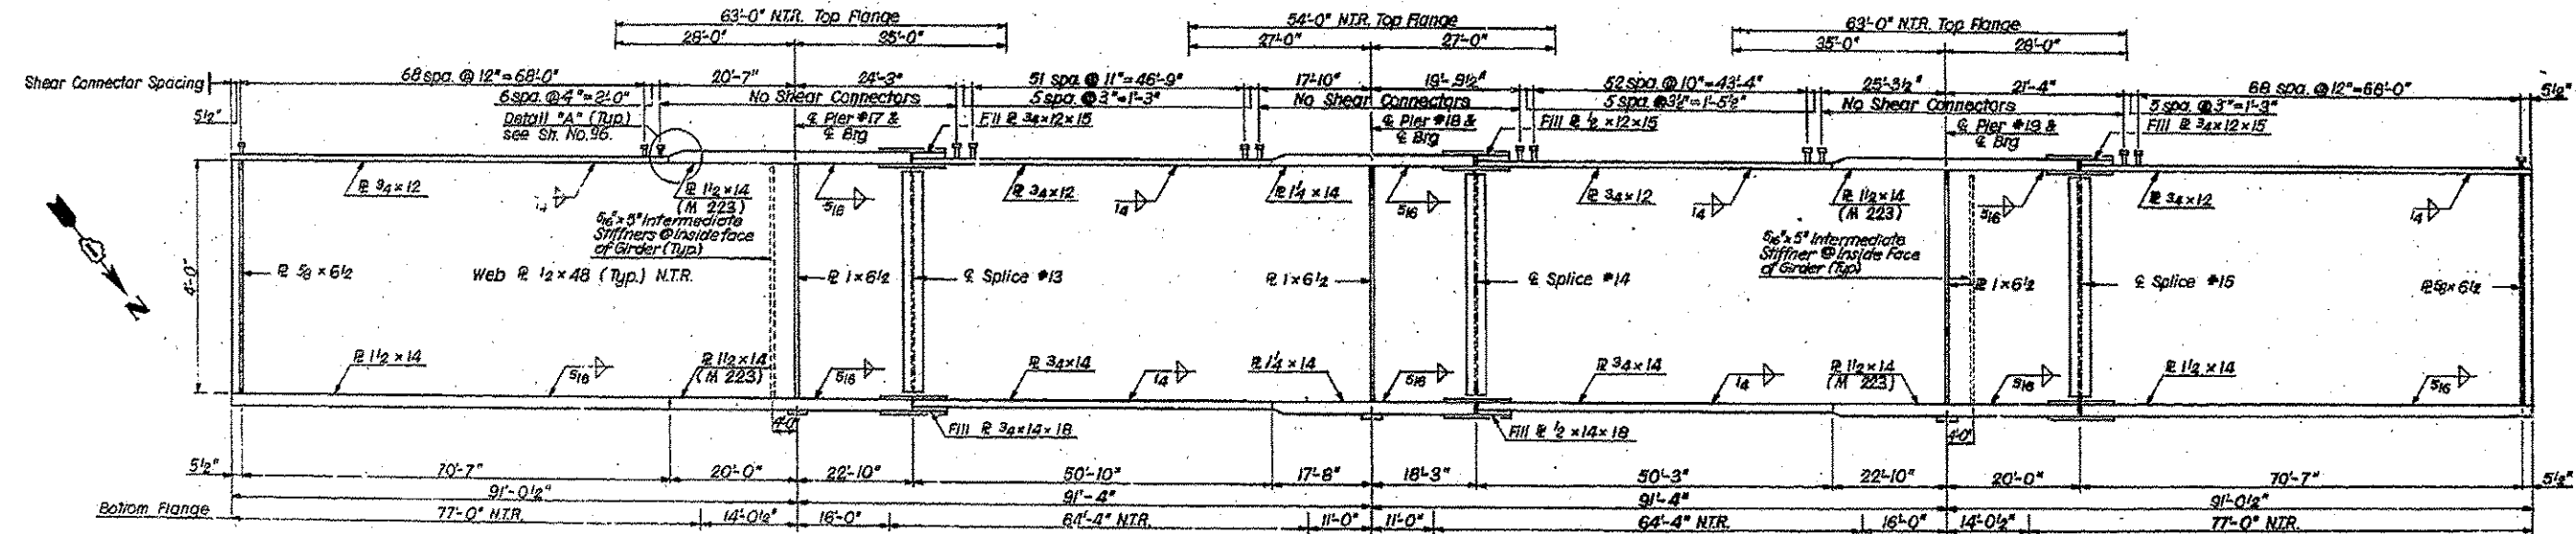

GIRDER ELEVATION

FILE NAME *	USER NAME * edwardj	DESIGNED -	REVISED -	STATE OF ILLINOIS DEPARTMENT OF TRANSPORTATION	BRIDGE FRAMING AND PLATE GIRDER ELEVATION PLAN SN 016-2407: US 12/2045 OVER DES PLAINES RIVER & SANTA FE DR	F.A.P. RTE.	SECTION	COUNTY	TOTAL SHEETS	SHEET NO.	
c:\pwwork\edwardj\08313773\016-2407-bridge-plan.dgn	PLOT SCALE = 1/8" = 1'-0"	DRAWN -	REVISED -			330	2012-054 BP	COOK	75	38	
#MODELNAME*	PLOT DATE = 9/28/2012	CHECKED -	REVISED -			CONTRACT NO. 60V56					
		DATE -	REVISED -			ILLINOIS FED. AID PROJECT					