


FRAMING PLAN

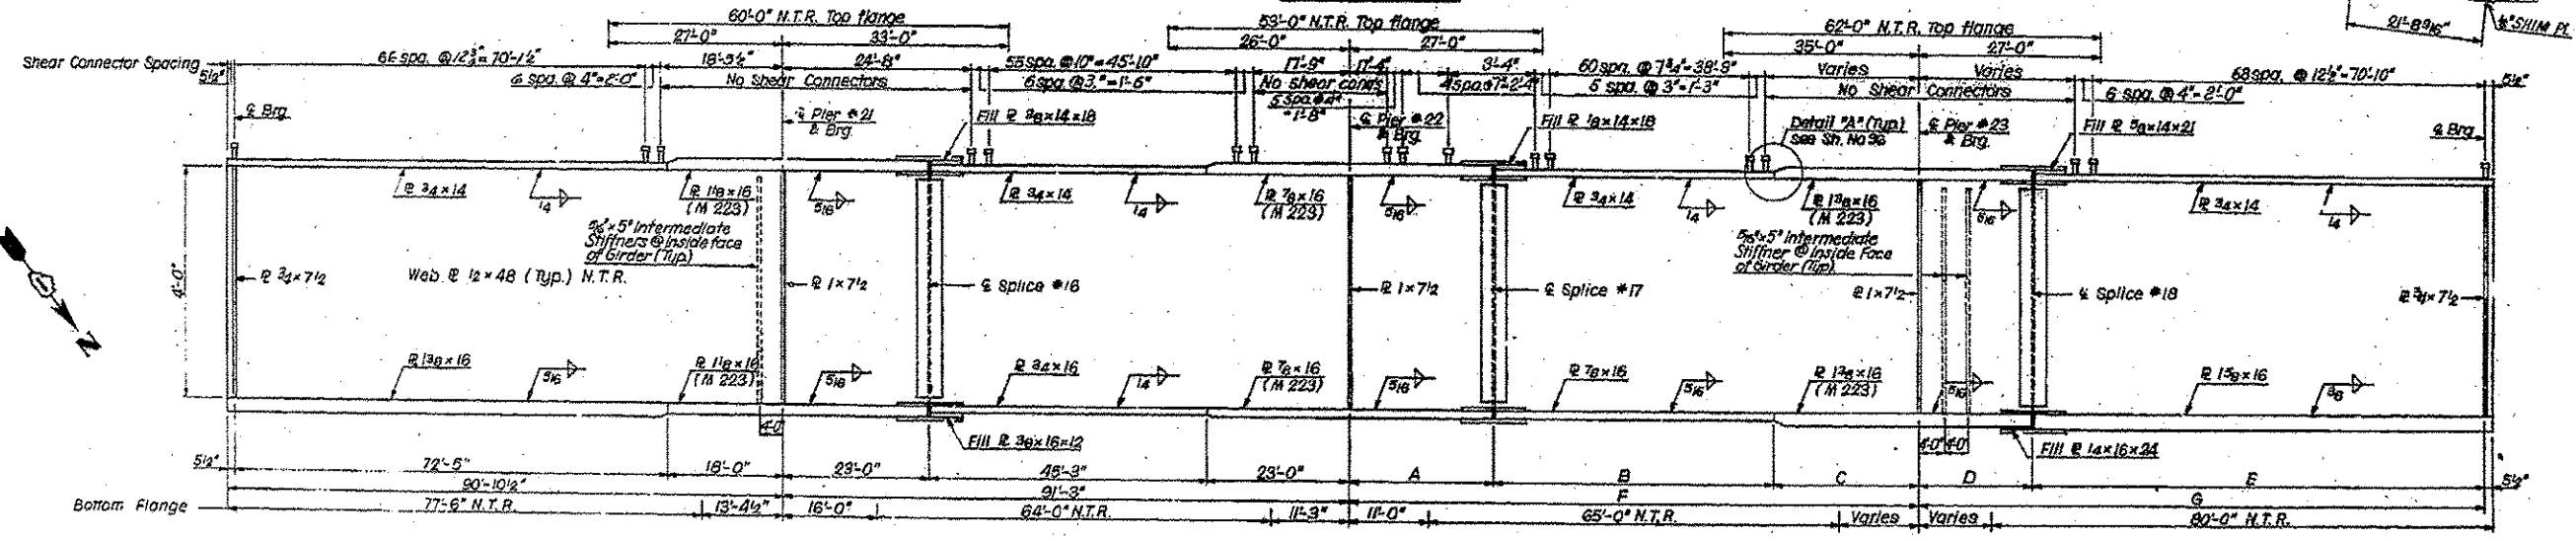

GIRDER ELEVATION

FILE NAME *	USER NAME * edwardj	DESIGNED -	REVISED -	STATE OF ILLINOIS DEPARTMENT OF TRANSPORTATION	BRIDGE FRAMING AND PLATE GIRDER ELEVATION PLAN SN 016-2407: US 12/20/45 OVER DES PLAINES RIVER & SANTA FE DR	F.A.P. RTE.	SECTION	COUNTY	TOTAL SHEETS	SHEET NO.	
c:\pwwork\pvidot\edwardj\02313773\0160513-shr-pln.dgn		DRAWN -	REVISED -			330	2012-054 BP	COOK	75	39	
MODELNAME*	PLOT SCALE * 1/80.0000 / in.	CHECKED -	REVISED -			CONTRACT NO. 60V56					
	PLOT DATE * 9/28/2012	DATE -	REVISED -			ILLINOIS FED. AID PROJECT					