


DIAPHRAGM
D = W 12 X 40 (TYP.)

FRAMING PLAN

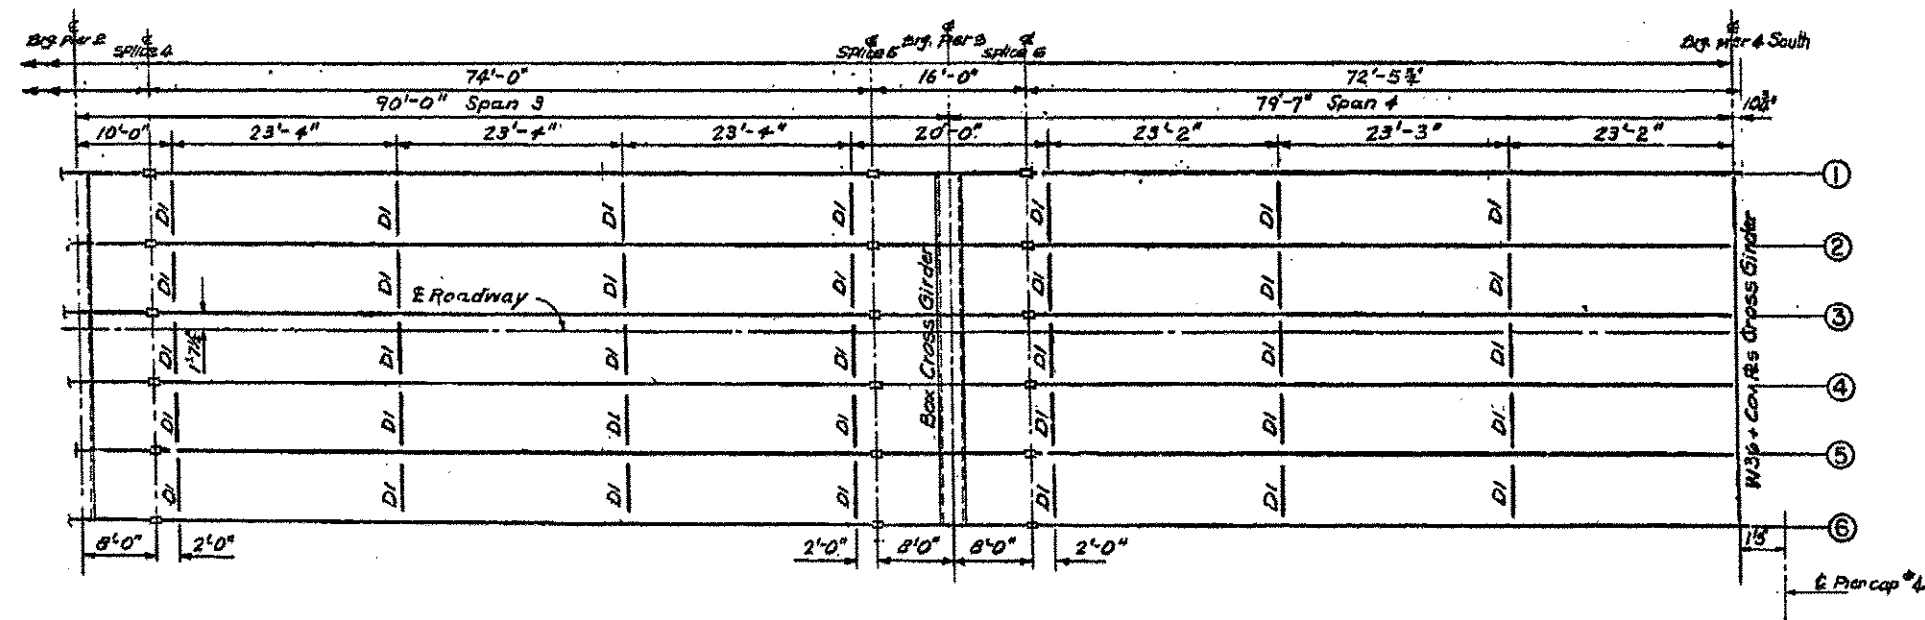

FILE NAME : c:\pwork\pido\edouardj\08313773\DI0812-shf-plan.dgn	USER NAME : edouardj	DESIGNED -	REVISED -	STATE OF ILLINOIS DEPARTMENT OF TRANSPORTATION	EXISTING BRIDGE FRAMING PLAN SN 016-2467: US 122045 OVER DES PLAINES RIVER & SANTA FE RD	F.A.P. RTE.:	SECTION	COUNTY	TOTAL SHEETS	SHEET NO.	
#MODELNAME#	PLOT SCALE : 1/8" = 1'-0"	DRAWN -	REVISED -			330	2012-054 BP	COOK	75	52	
	PLOT DATE : 10/3/2012	CHECKED -	REVISED -			CONTRACT NO. 60V56					
		DATE -	REVISED -			ILLINOIS FED. AID PROJECT					