


FRAMING PLAN

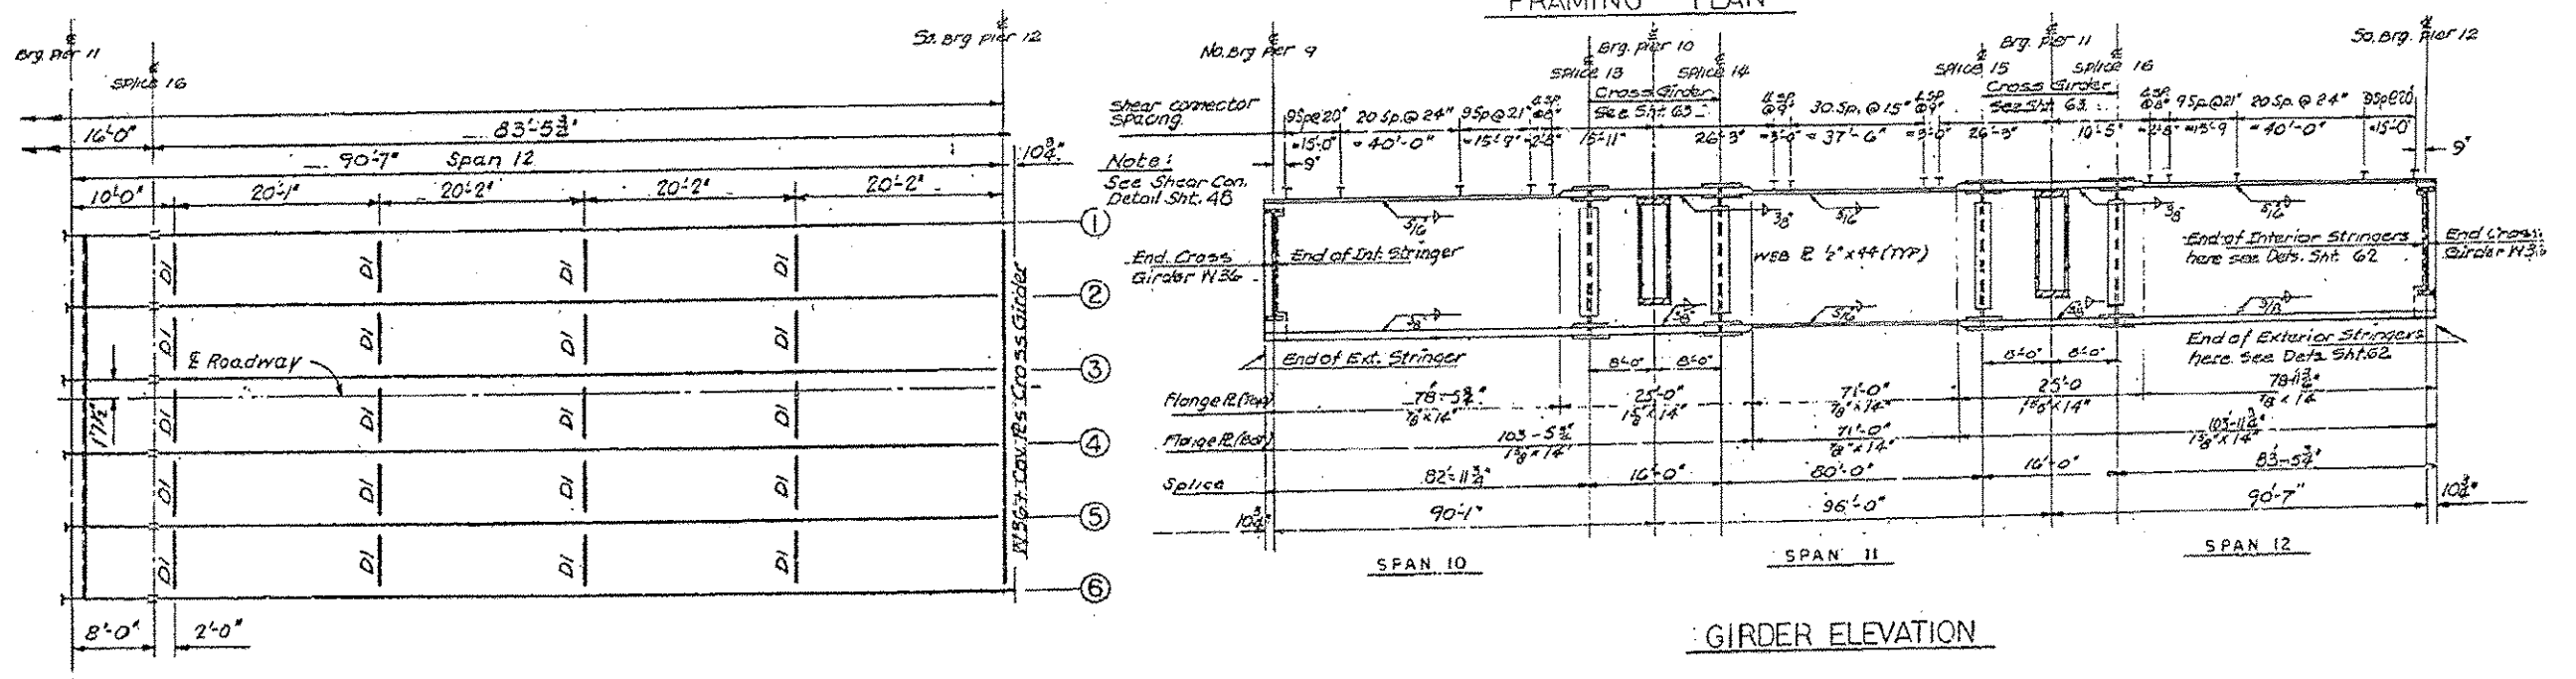

GIRDER ELEVATION

FILE NAME *	USER NAME * hong	DESIGNED -	REVISED -	STATE OF ILLINOIS DEPARTMENT OF TRANSPORTATION	BRIDGE FRAMING AND GIRDER ELEVATION PLAN SN 016-2467: US 122045 OVER DES PLAINES RIVER & SANTA FE DR	F.A.P. RTE.	SECTION	COUNTY	TOTAL SHEETS	SHEET NO.	
ci:\pwork\p1\p1dot\hong\0831777\018051	sht-plan.dgn	DRAWN -	REVISED -			330	2012-054 BP	COOK	75	56	
PLOT SCALE * 100.0000	PLT	CHECKED -	REVISED -			CONTRACT NO. 60V56					
#MODELNAME*	PLT DATE * 4/28/2012	DATE -	REVISED -			ILLINOIS FED. AID PROJECT					