
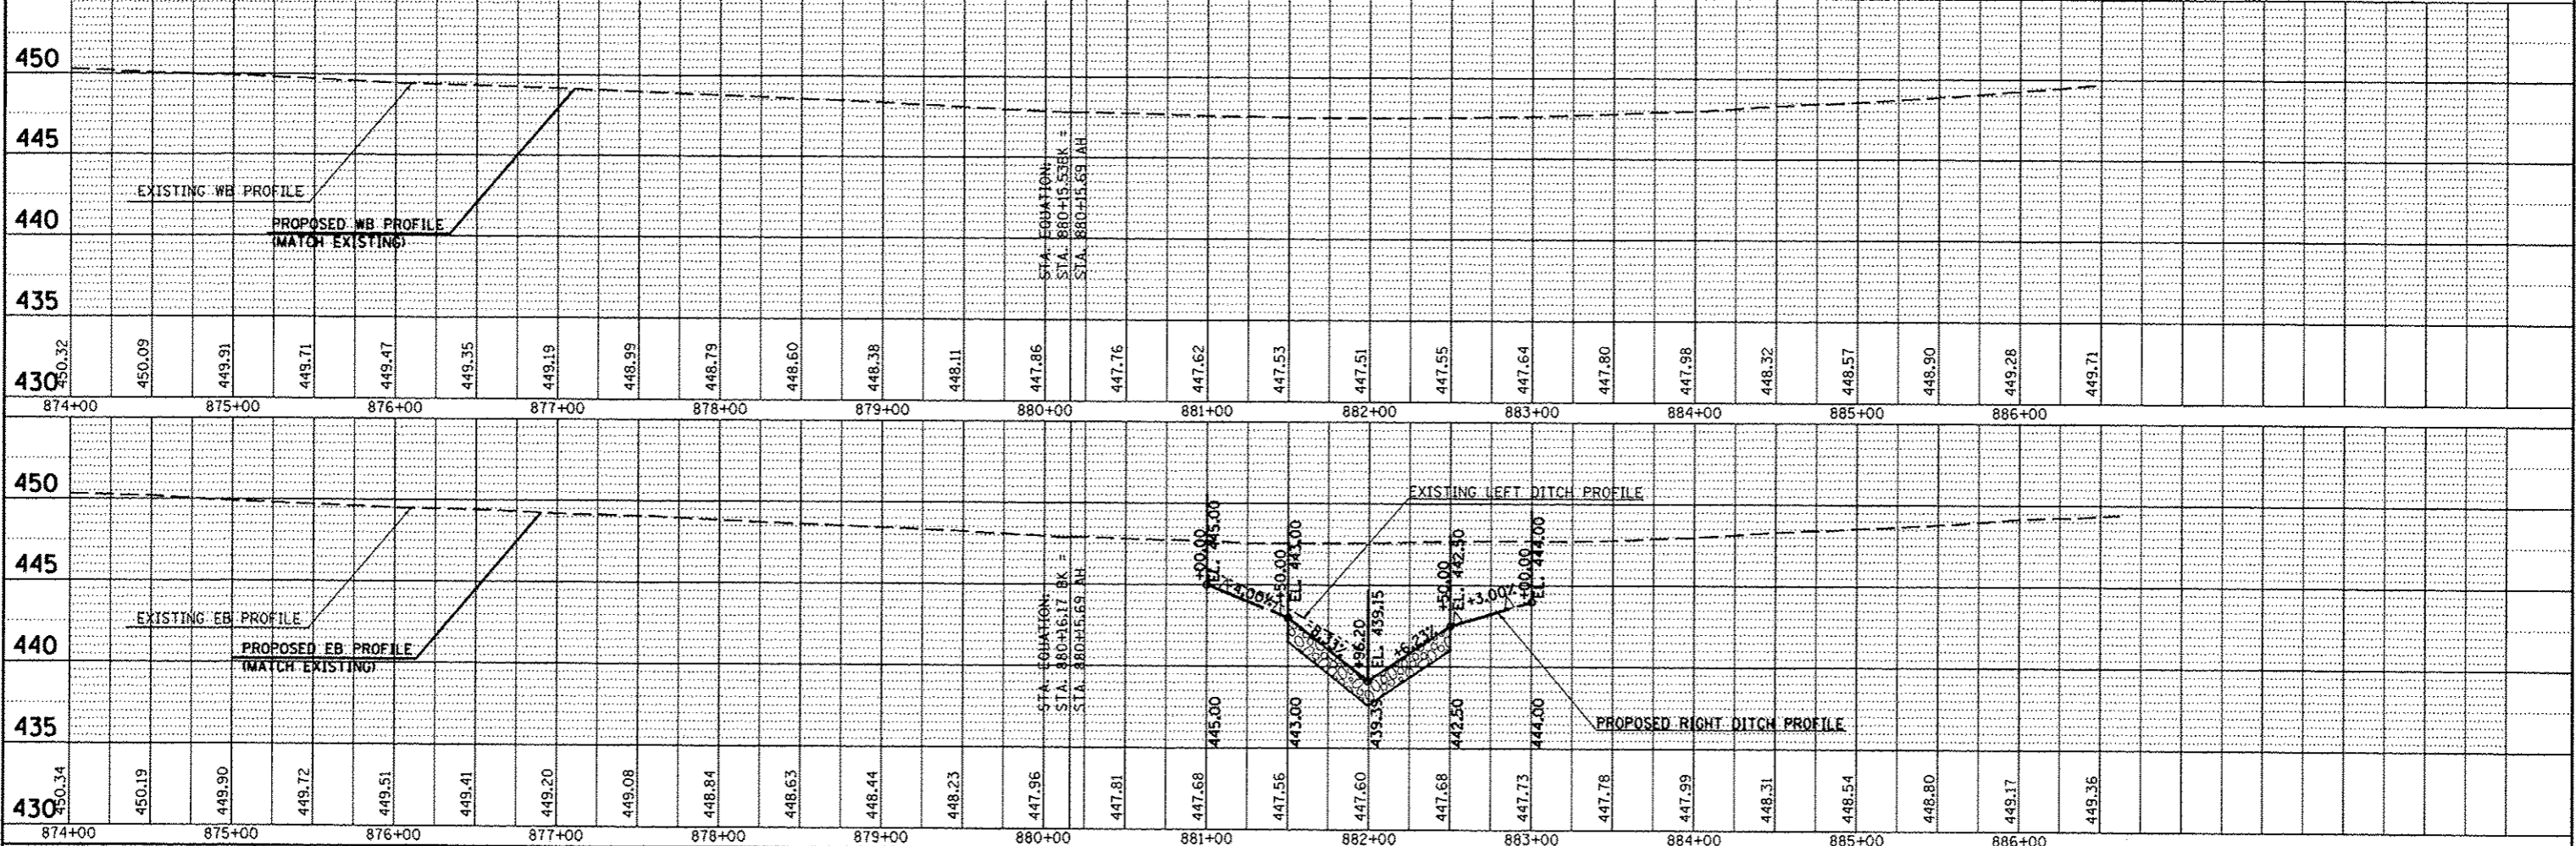


PLAN	DATE
REVISED	BY
NOTED	DATE
FILE NAME	

PROFILE	DATE
REVISED	BY
NOTED	DATE
FILE NAME	

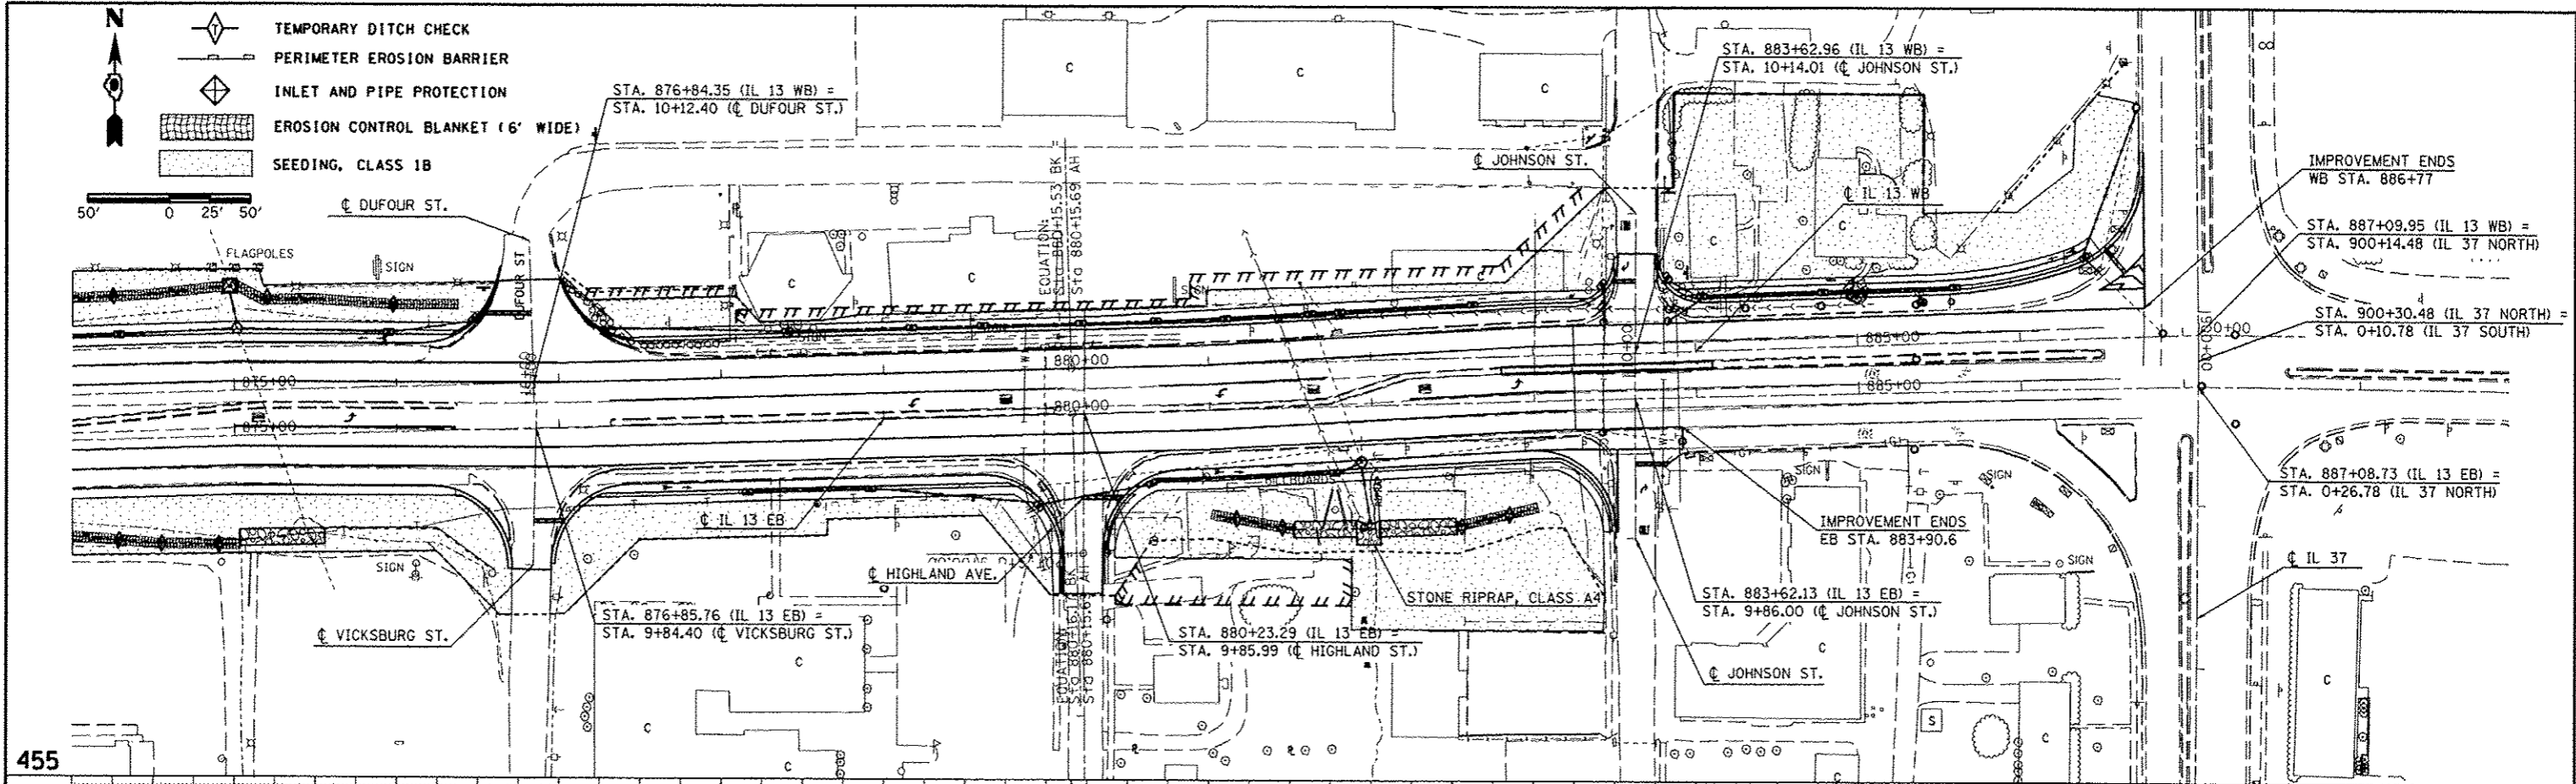

FILE NAME =	USER NAME = #USER#	DESIGNED -	REVISED -	<b>STATE OF ILLINOIS</b> <b>DEPARTMENT OF TRANSPORTATION</b>	<b>EROSION CONTROL</b> <b>IL 13</b>	F.A.P. RTE. 331 SECTION (IX-1R-5-RS-3-N-5,TS-4) COUNTY WILLIAMSON TOTAL SHEETS 288 SHEET NO. 94 CONTRACT NO. 78203
DESIGNED BY	DESIGNED DATE	CHECKED -	REVISED -			
DRAWN BY	DRAWN DATE	DRAWN -	REVISED -			
CHECKED BY	CHECKED DATE	CHECKED -	REVISED -			

SCALE: 50 SHEET NO. 3 OF 3 SHEETS STA. 874+00 TO STA. 886+50

ILLINOIS FED. AID PROJECT