
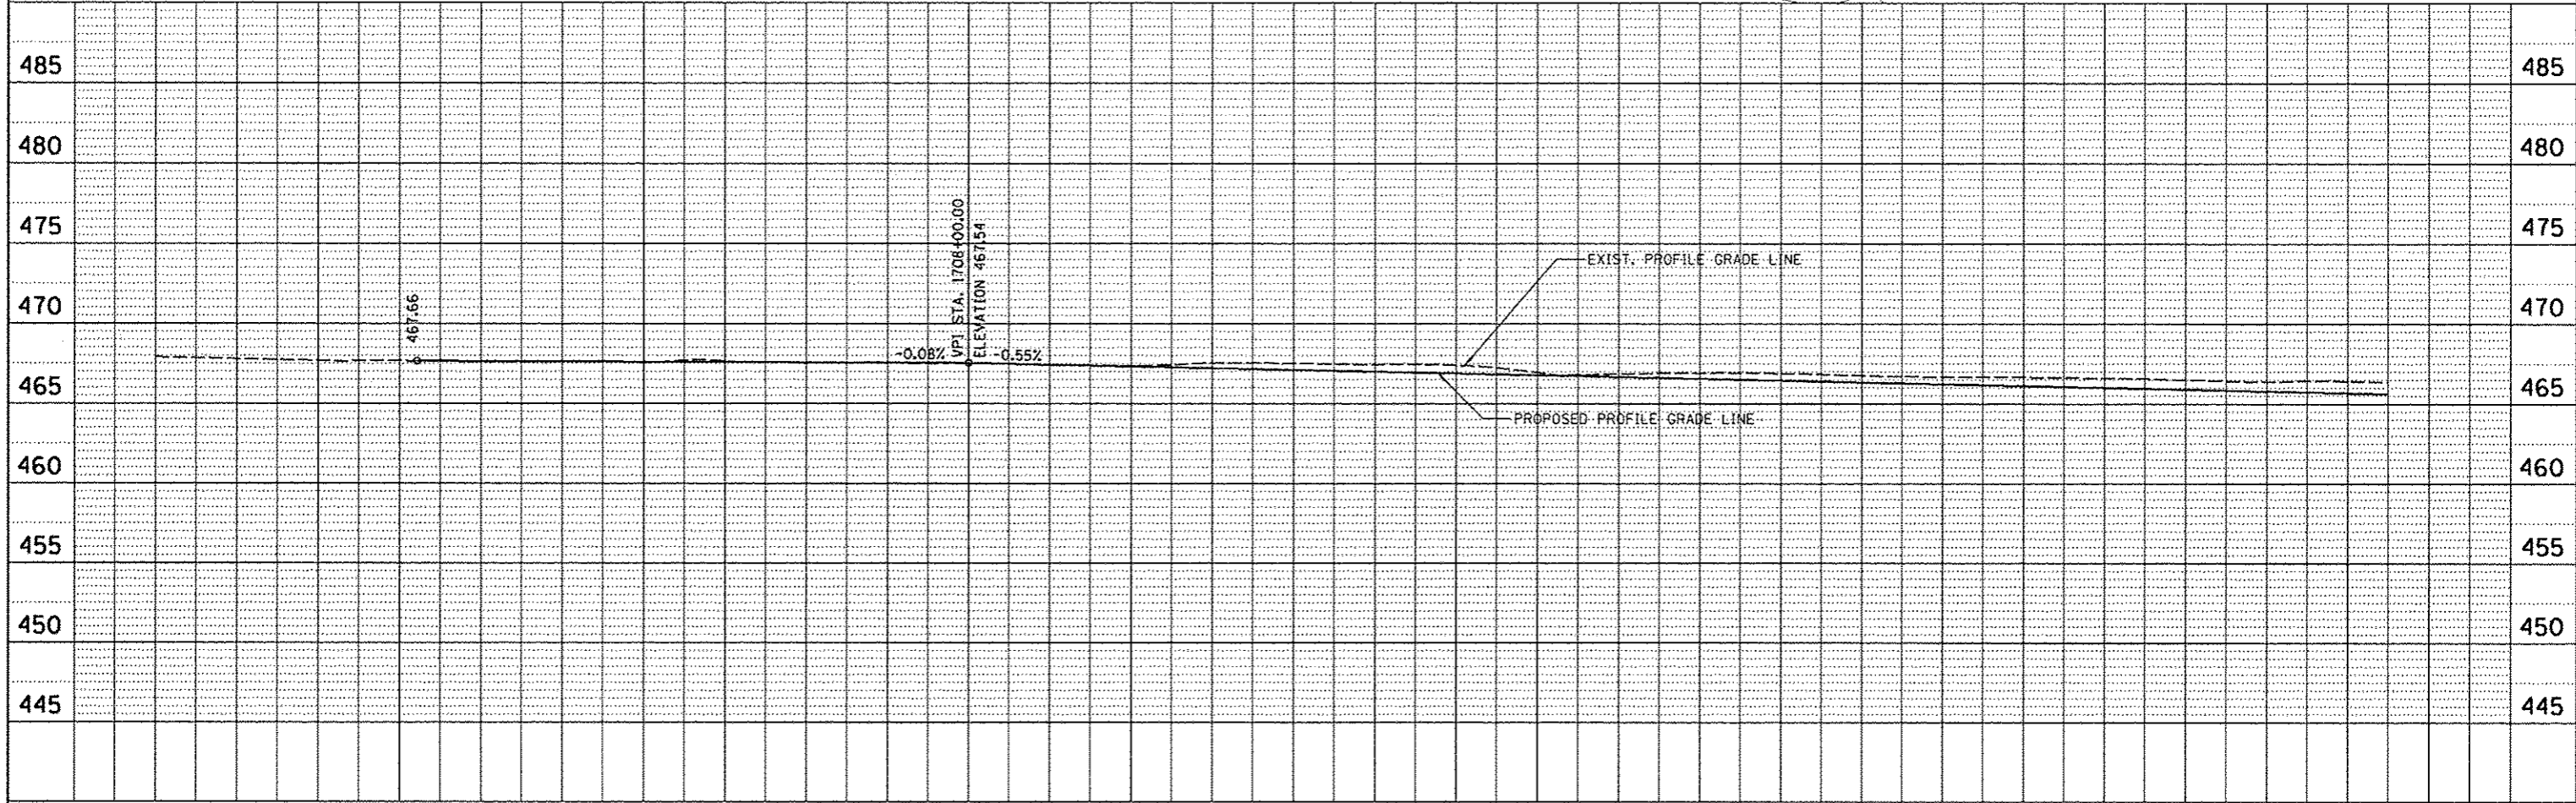
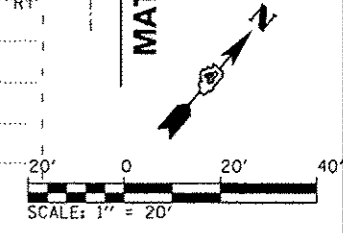


PLAN	SUBMITTED	BY	DATE
	PLOTTED		
	NOTED		
	REVISIONS		
	DATE		
	BY		
	DATE		
	BY		
	DATE		

PROFILE	SUBMITTED	BY	DATE
	PLOTTED		
	NOTED		
	REVISIONS		
	DATE		
	BY		
	DATE		
	BY		
	DATE		

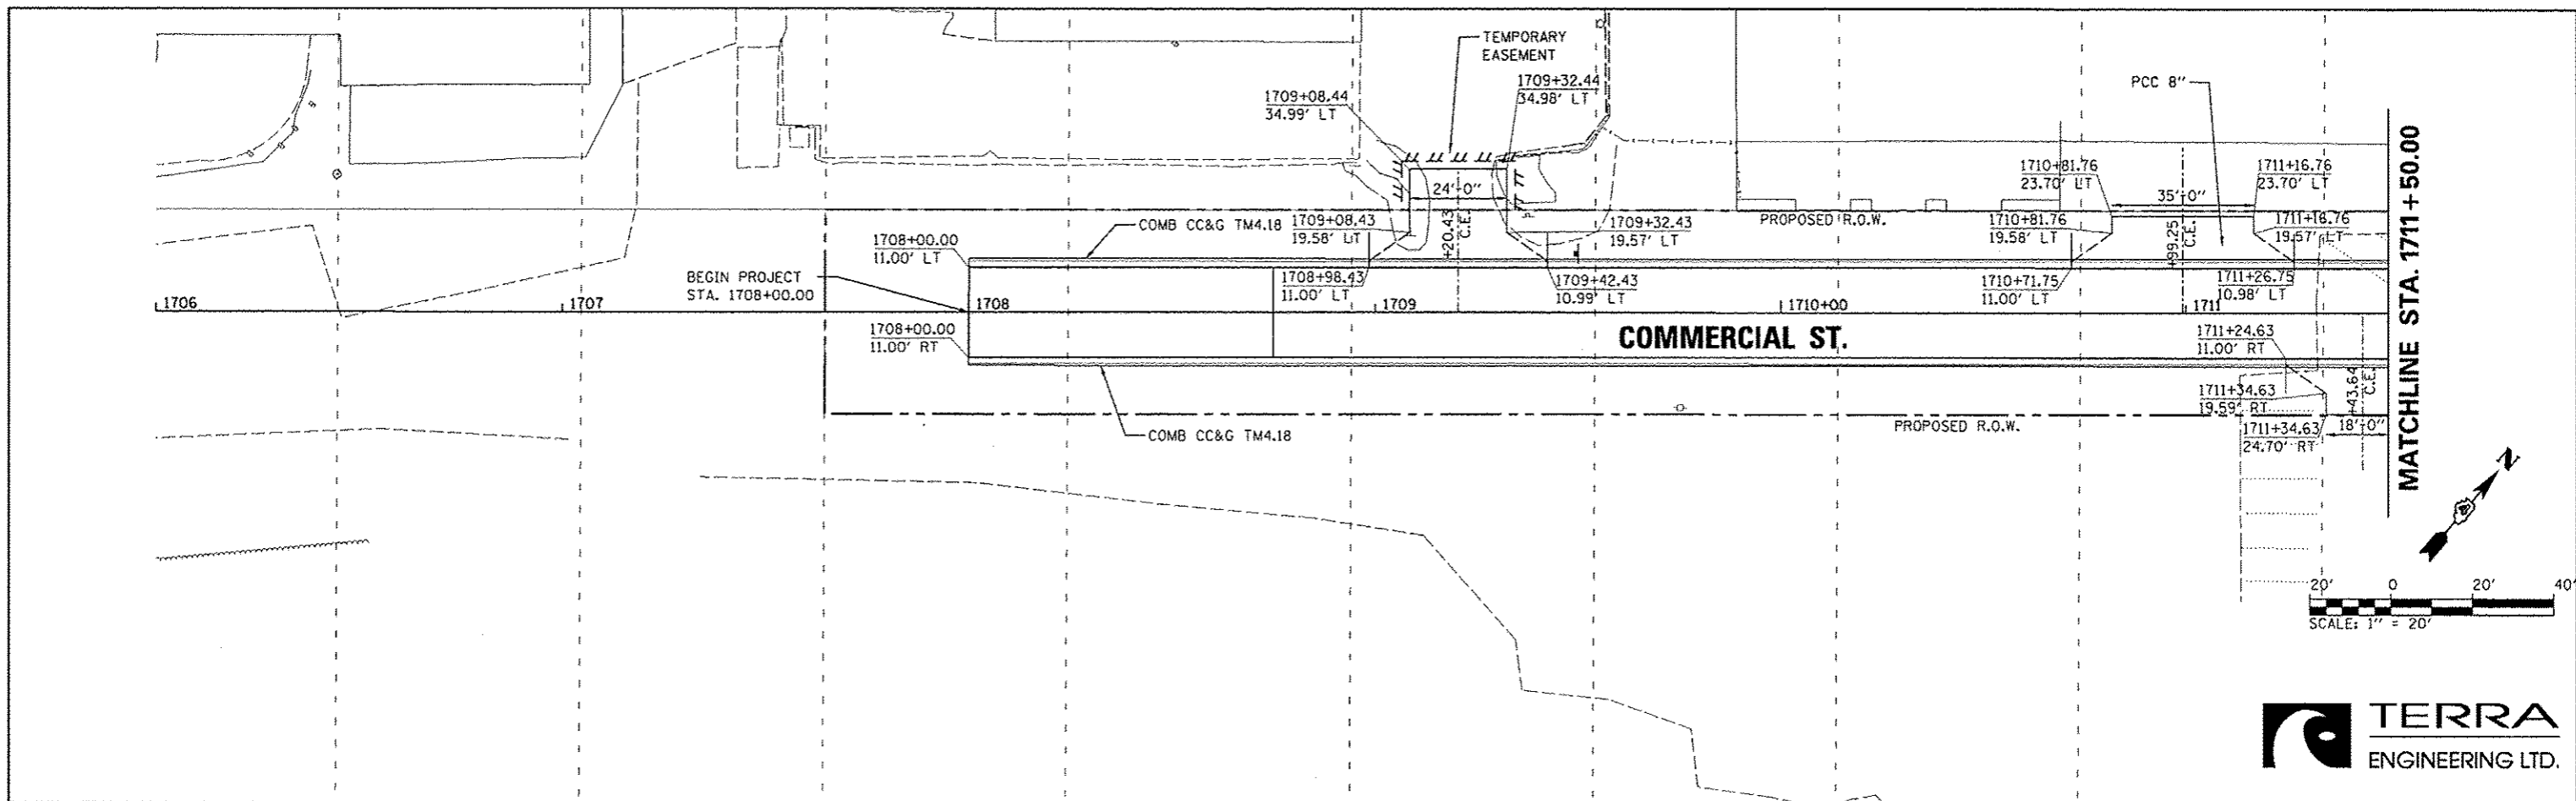

FILE NAME *	USER NAME *	DESIGNED -	REVISOR -	<b>STATE OF ILLINOIS DEPARTMENT OF TRANSPORTATION</b>	<b>COMMERCIAL STREET PLAN AND PROFILE</b>	SCALE: 1"=20'	SHEET NO. OF SHEETS	STA. 1706+00 TO STA. 1711+50	F.A.U. RTE.	SECTION	COUNTY	TOTAL SHEETS	SHEET NO.
ar\prjse-wor\k\do-not-delete\des75322\0418	mansh01398	MCH	-						12-00356-01-PV	PEORIA	519	82	
PLOT SCALE *	DATE	CHECKED -	REVISOR -						CONTRACT NO. 89626				
1/4" = 1'	7/18/12	JES	-						ILLINOIS FED. AID PROJECT T16-50931581				