
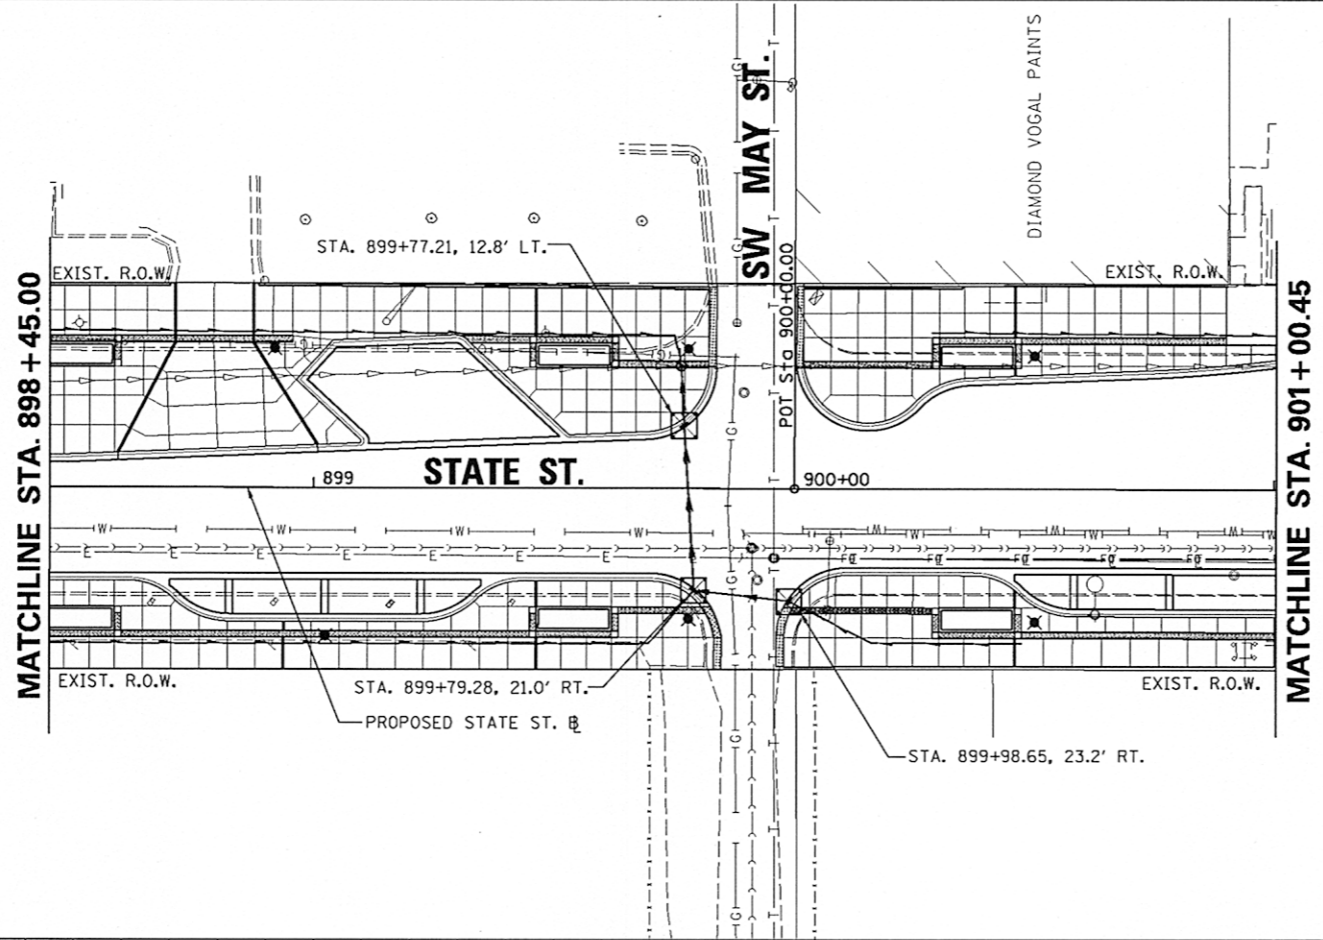
 


- NOTES:
1. INLET FILTERS SHALL BE PROVIDED AT ALL EXISTING STORM SEWER STRUCTURE LOCATIONS.
  2. SEE STORM WATER POLLUTION PREVENTION PLAN AND PROVISIONS OF THE NPDES PERMIT ILR10 FOR DUST CONTROL CLEANING OF PAVEMENT REQUIREMENTS.

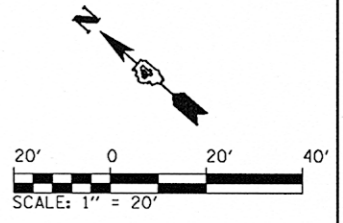


PLANNED	DATE
DESIGNED	BY
CHECKED	
NOTED	
DATE	
NO.	

PLANNED	DATE
DESIGNED	BY
CHECKED	
NOTED	
DATE	
NO.	

© Copyright CMT, Inc.

**CMT**  
CRAWFORD, MURPHY & TILLY, INC.  
CONSULTING ENGINEERS  
License No. 184-000613

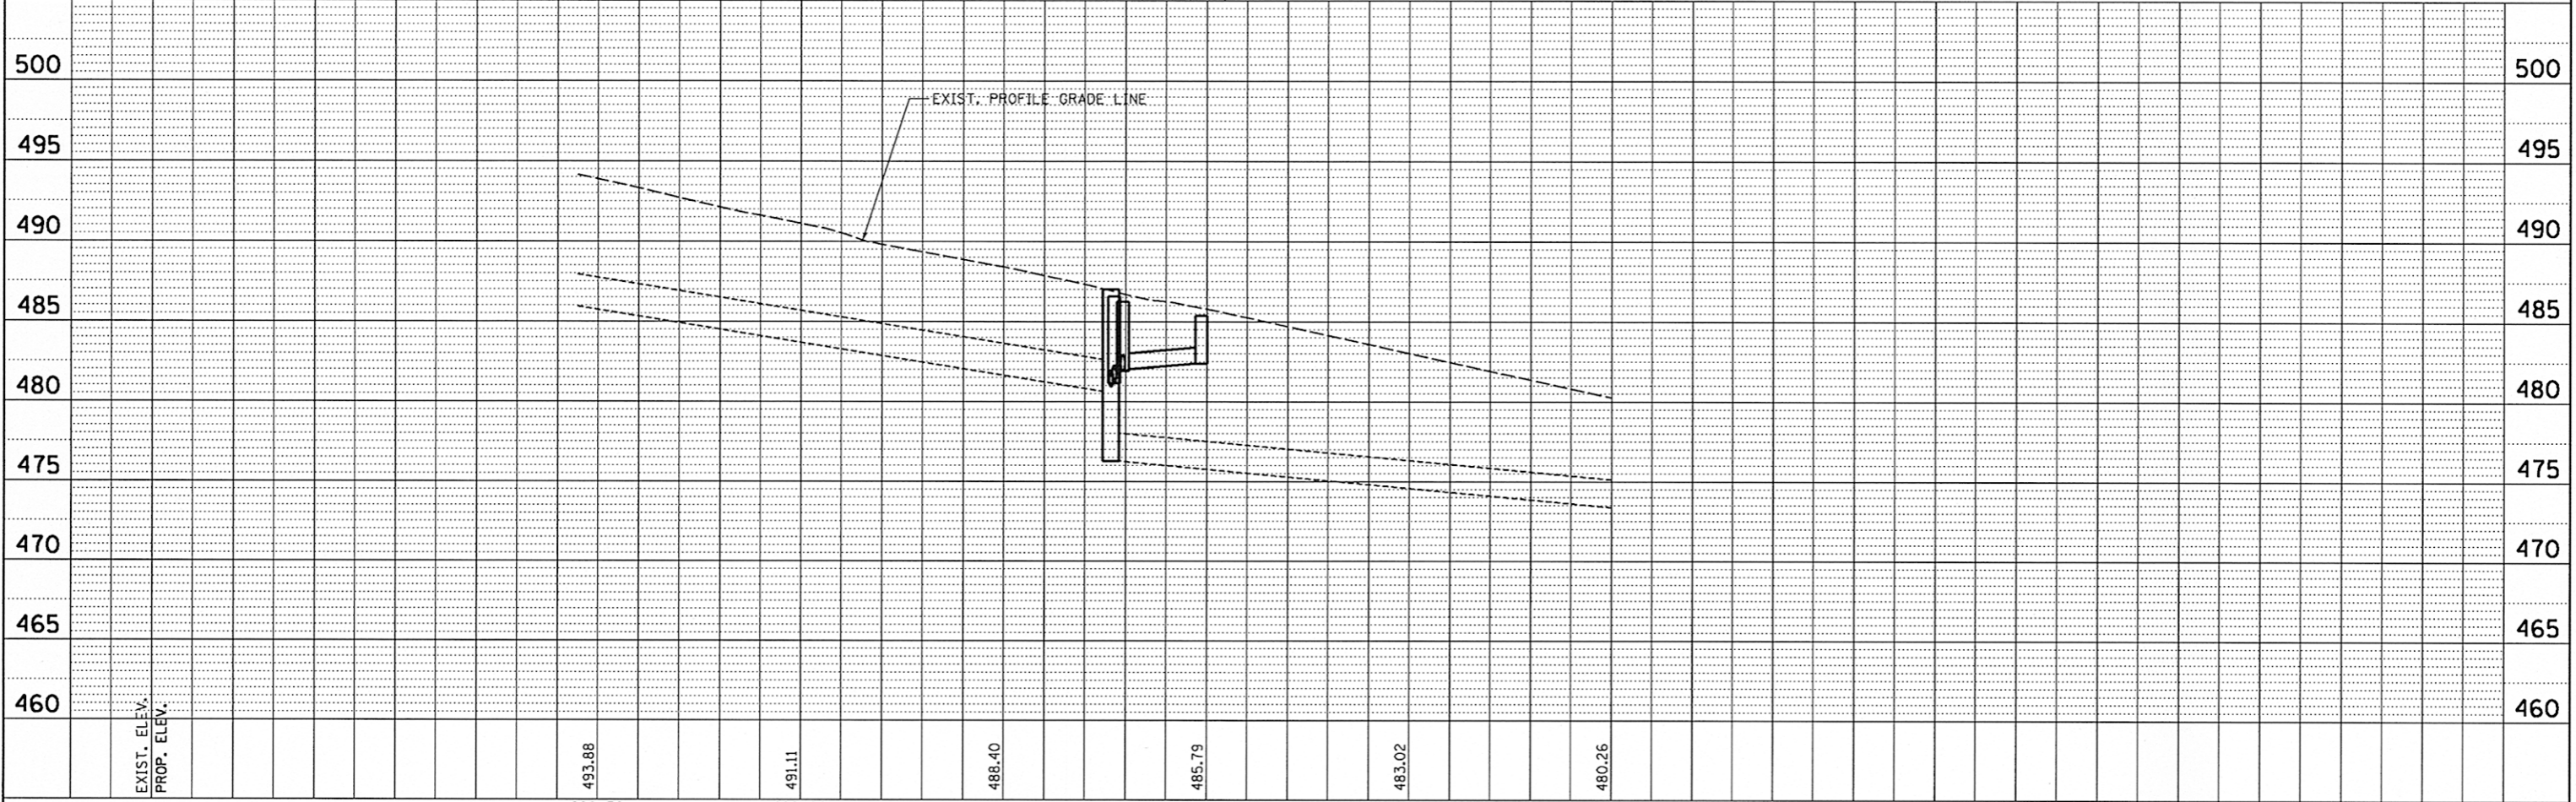

FILE NAME =	USER NAME = kovan01511	DESIGNED - RMM	REVISED -
o:\pwise_work\do_not_delete\dms73328\041010155-shr-eroa108.dgn		DRAWN - RJE	REVISED -
		CHECKED - EJM	REVISED -
		DATE - 7/18/12	REVISED -

<b>STATE OF ILLINOIS</b>		<b>STATE STREET</b>	
<b>DEPARTMENT OF TRANSPORTATION</b>		<b>EROSION CONTROL PLAN</b>	
SCALE: 1" = 20'	SHEET NO. OF SHEETS	STA. 898+45.00 TO STA. 901+00.45	

F.A.U. RTE.	SECTION	COUNTY	TOTAL SHEETS	SHEET NO.
	12-00356-01-PV	PEORIA	519	204
CONTRACT NO. 89626				
[ILLINOIS] FED. AID PROJECT TIG-5093(158)				