

 
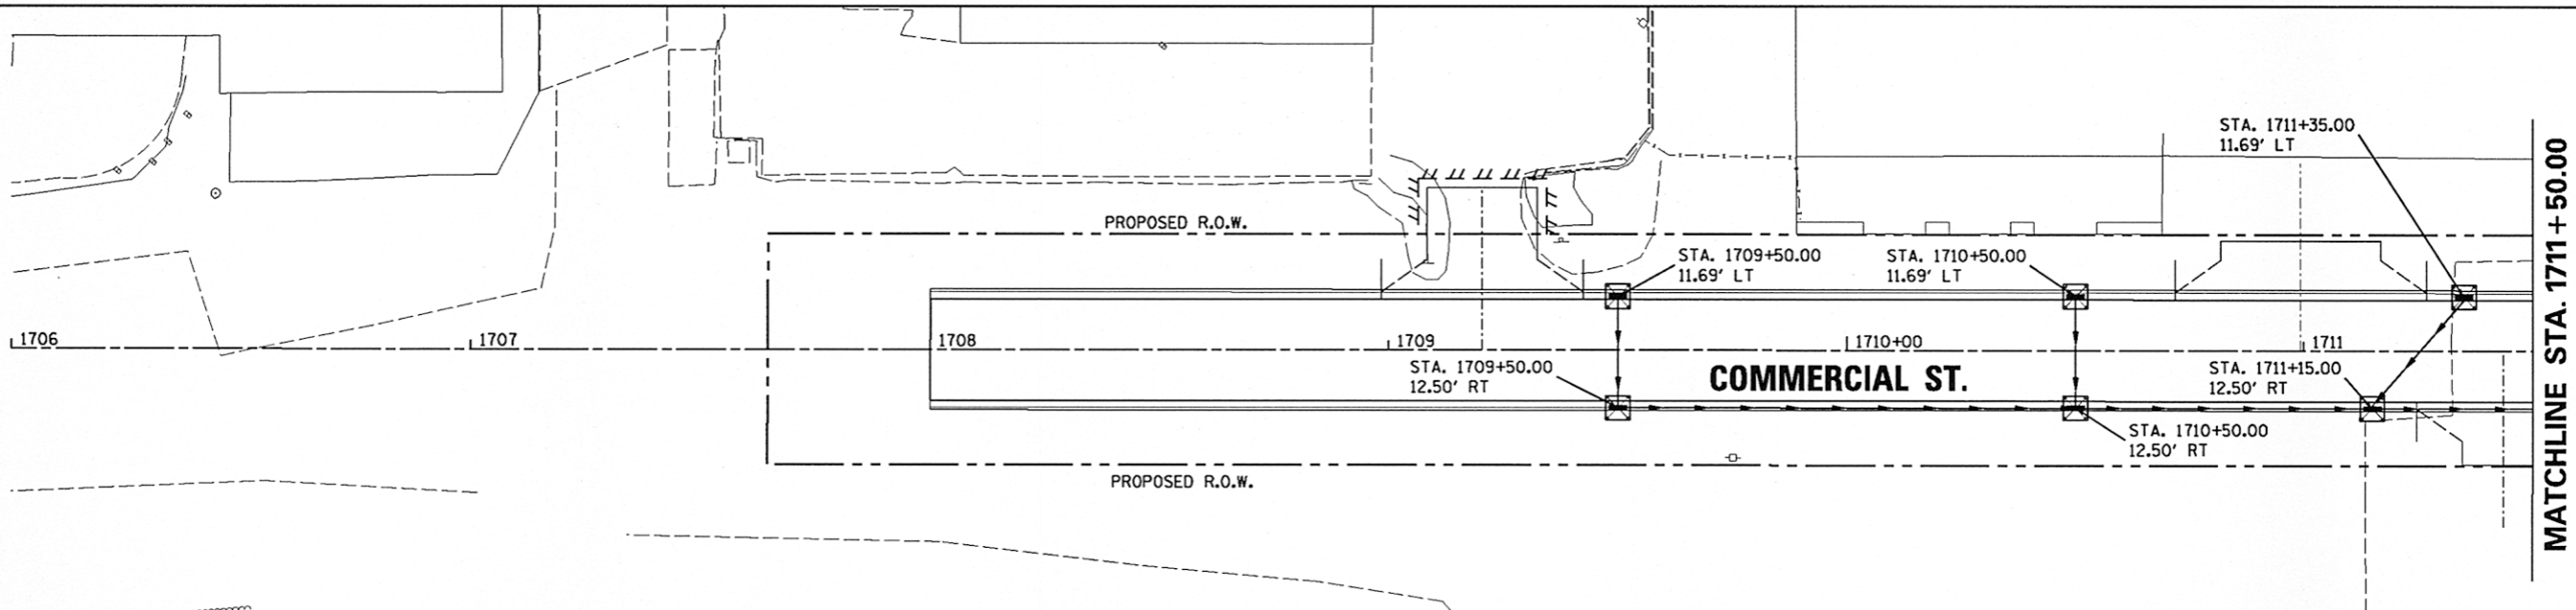


PLAN	SURVEYED	BY	DATE
	DESIGNED		
	CHECKED		
	INLET FILTERS		
	NO. OF WAY CHECKED		
	CADD FILE NAME		

PROFILE	SURVEYED	BY	DATE
	DESIGNED		
	CHECKED		
	INLET FILTERS		
	NO. OF WAY CHECKED		
	CADD FILE NAME		

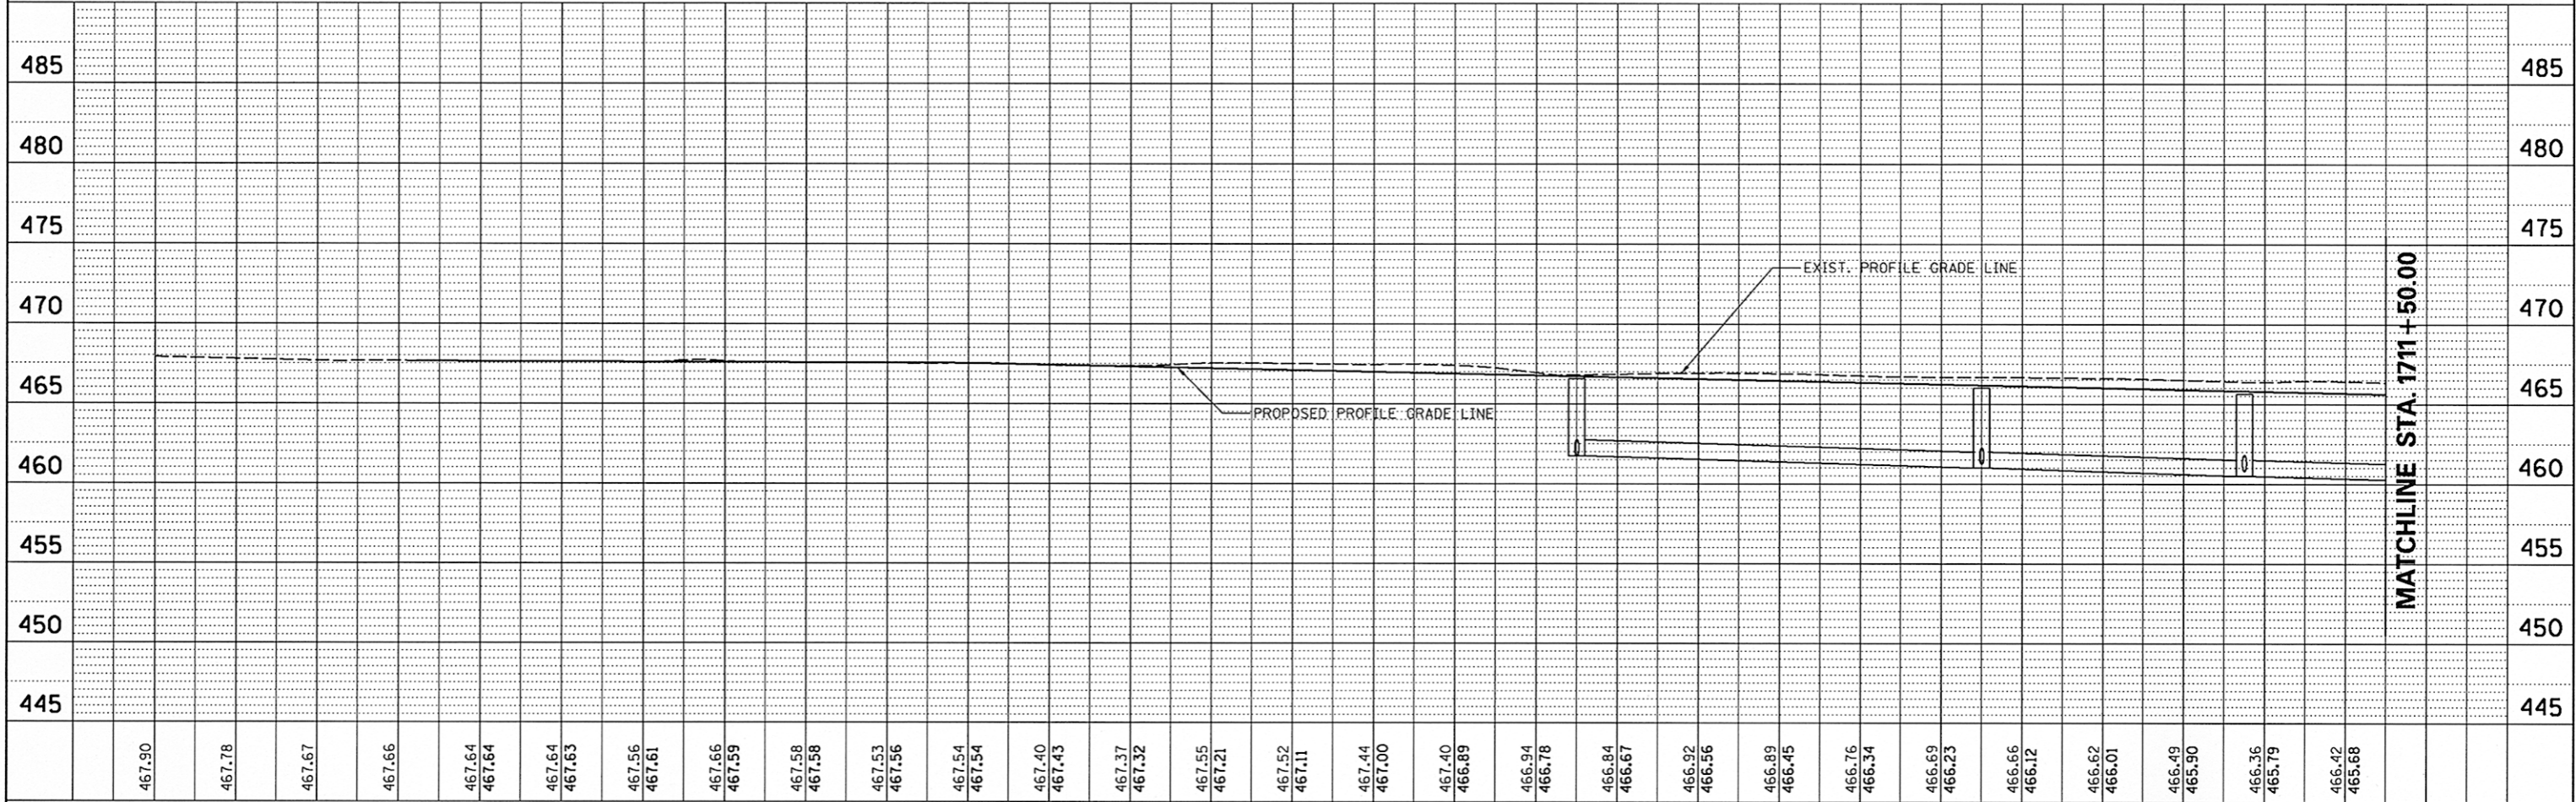

NOTES:
 1. INLET FILTERS SHALL BE PROVIDED AT ALL EXISTING STORM SEWER STRUCTURE LOCATIONS.
 2. SEE STORM WATER POLLUTION PREVENTION PLAN AND PROVISIONS OF THE NPDES PERMIT ILR10 FOR DUST CONTROL CLEANING OF PAVEMENT REQUIREMENTS.

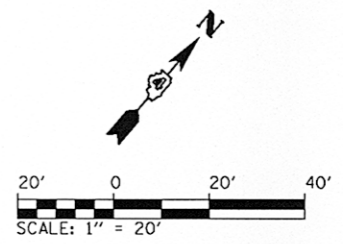

FILE NAME =	USER NAME = kovan01511	DESIGNED - LNF	REVISED -	STATE OF ILLINOIS DEPARTMENT OF TRANSPORTATION	COMMERCIAL STREET EROSION CONTROL PLAN	F.A.U. RTE.	SECTION	COUNTY	TOTAL SHEETS	SHEET NO.
c:\pwise\work\do_not_delete\dms75322\0410	0155-shr-eros-303.dgn	DRAWN - LNF	REVISED -			12-00356-01-PV	PEORIA	519	206	
PLOT SCALE = 3/4" = 1' / in.	CHECKED - MCH	REVISED -	REVISED -			CONTRACT NO.89626				
PLOT DATE = 07/23/2012	DATE - 7/18/12	REVISED -	REVISED -			ILLINOIS FED. AID PROJECT TIG-50931581				