


DATE	
BY	
REVISIONS	
DATE	
BY	
DESCRIPTION	
DATE	
BY	
DESCRIPTION	



DATE	
BY	
REVISIONS	
DATE	
BY	
DESCRIPTION	
DATE	
BY	
DESCRIPTION	

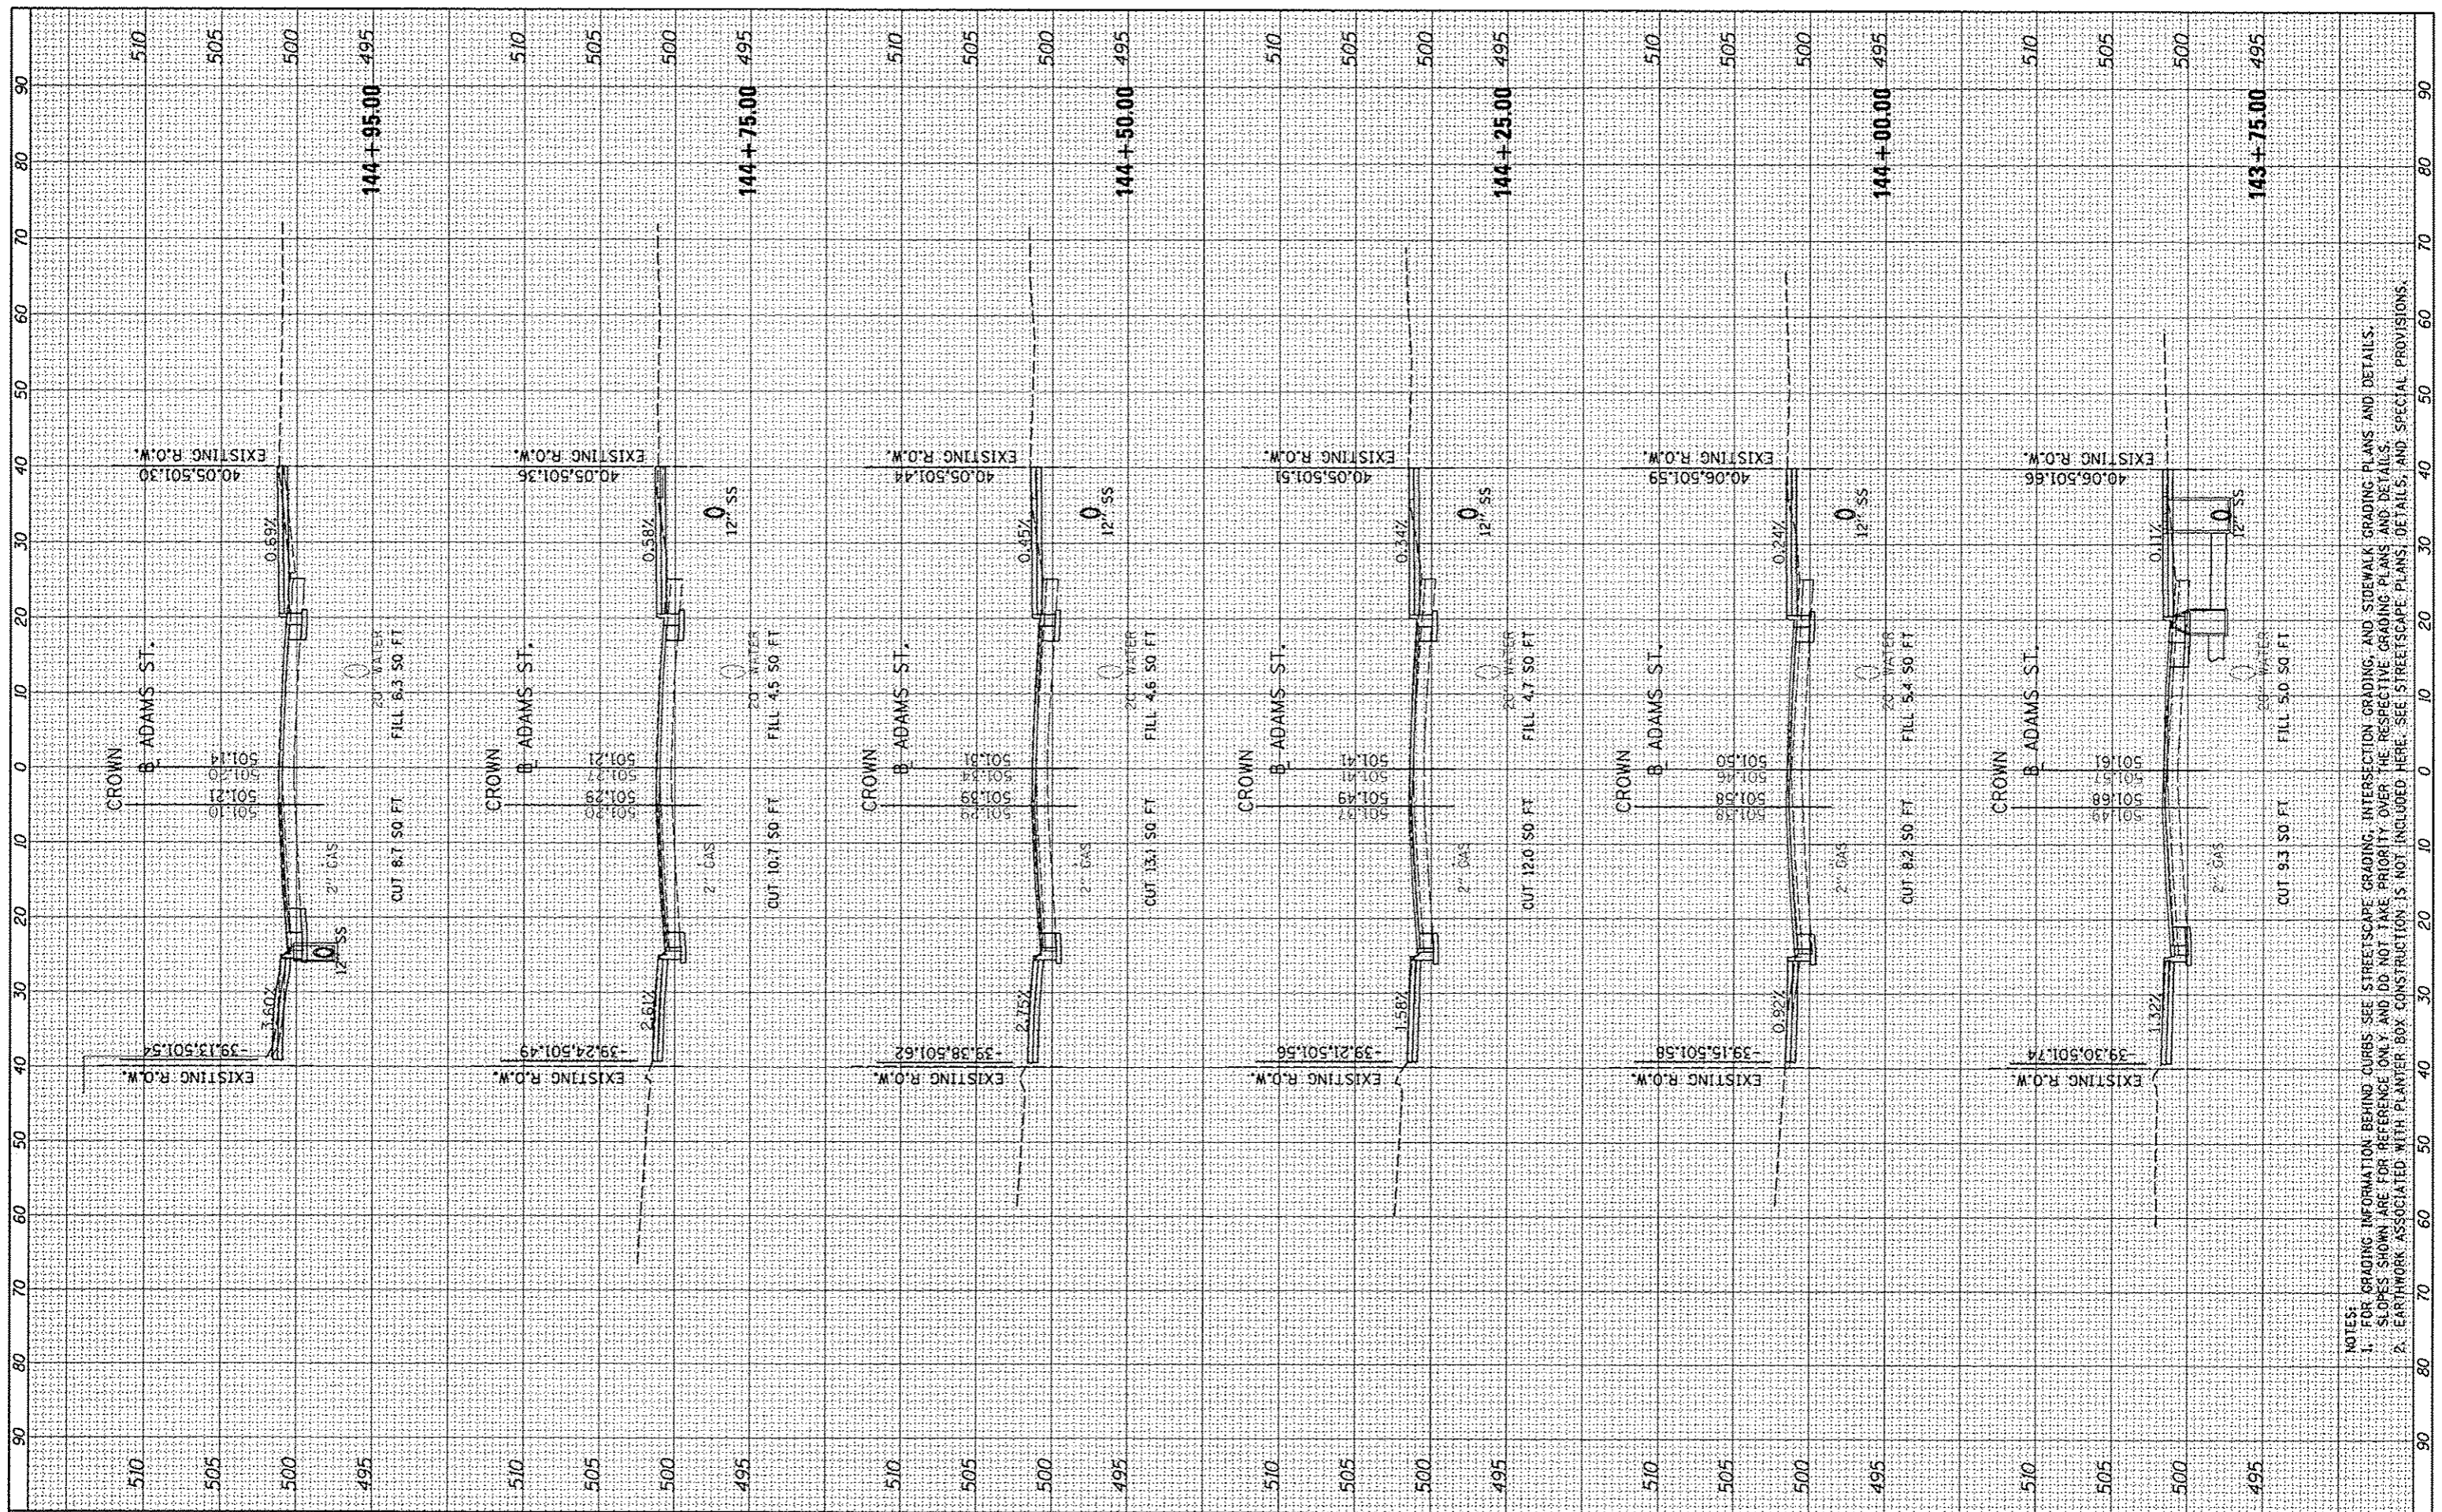

FILE NAME	ci:\p\ise\work\do_not_delete\dwg\73388\0410L0155
USER NAME	kovan01511
DESIGNED	- DLC
DRAWN	- DLC
CHECKED	- KNB
DATE	- 7/18/12
PLDT SCALE	- 20.0000' / 1" / in.
PLDT DATE	- 07/23/2012

REVISIONS	
DATE	
BY	
DESCRIPTION	
DATE	
BY	
DESCRIPTION	

DESIGNED	- DLC
DRAWN	- DLC
CHECKED	- KNB
DATE	- 7/18/12
REVISIONS	
DATE	
BY	
DESCRIPTION	

**STATE OF ILLINOIS
DEPARTMENT OF TRANSPORTATION**

**ADAMS STREET
CROSS SECTIONS**

SCALE: N/A SHEET NO. OF SHEETS STA. 143+75.00 TO STA. 144+95.00

P.A.U. RTE.	SECTION	COUNTY	TOTAL SHEETS	SHEET NO.
	12-00356-01-PV	PEORIA	519	415
CONTRACT NO. 89626				
[ILLINOIS] FED. AID PROJECT TIF-50931581				

NOTES:
1. FOR GRADING INFORMATION BEHIND CURBS, SEE STREETSCAPE GRADING, INTERSECTION GRADING, AND SIDEWALK GRADING PLANS AND DETAILS.
2. SLOPES SHOWN ARE FOR REFERENCE ONLY AND DO NOT TAKE PRIORITY OVER THE RESPECTIVE GRADING PLANS AND DETAILS.
3. EARTHWORK ASSOCIATED WITH PLANTER BOX CONSTRUCTION IS NOT INCLUDED HERE. SEE STREETSCAPE PLANS, DETAILS, AND SPECIAL PROVISIONS.