


DATE	
BY	
REVIEWED	
PLOTTED	
NOTE BOOK	
AREAS CHECKED	
NO.	



DATE	
BY	
REVIEWED	
PLOTTED	
NOTE BOOK	
AREAS CHECKED	
NO.	

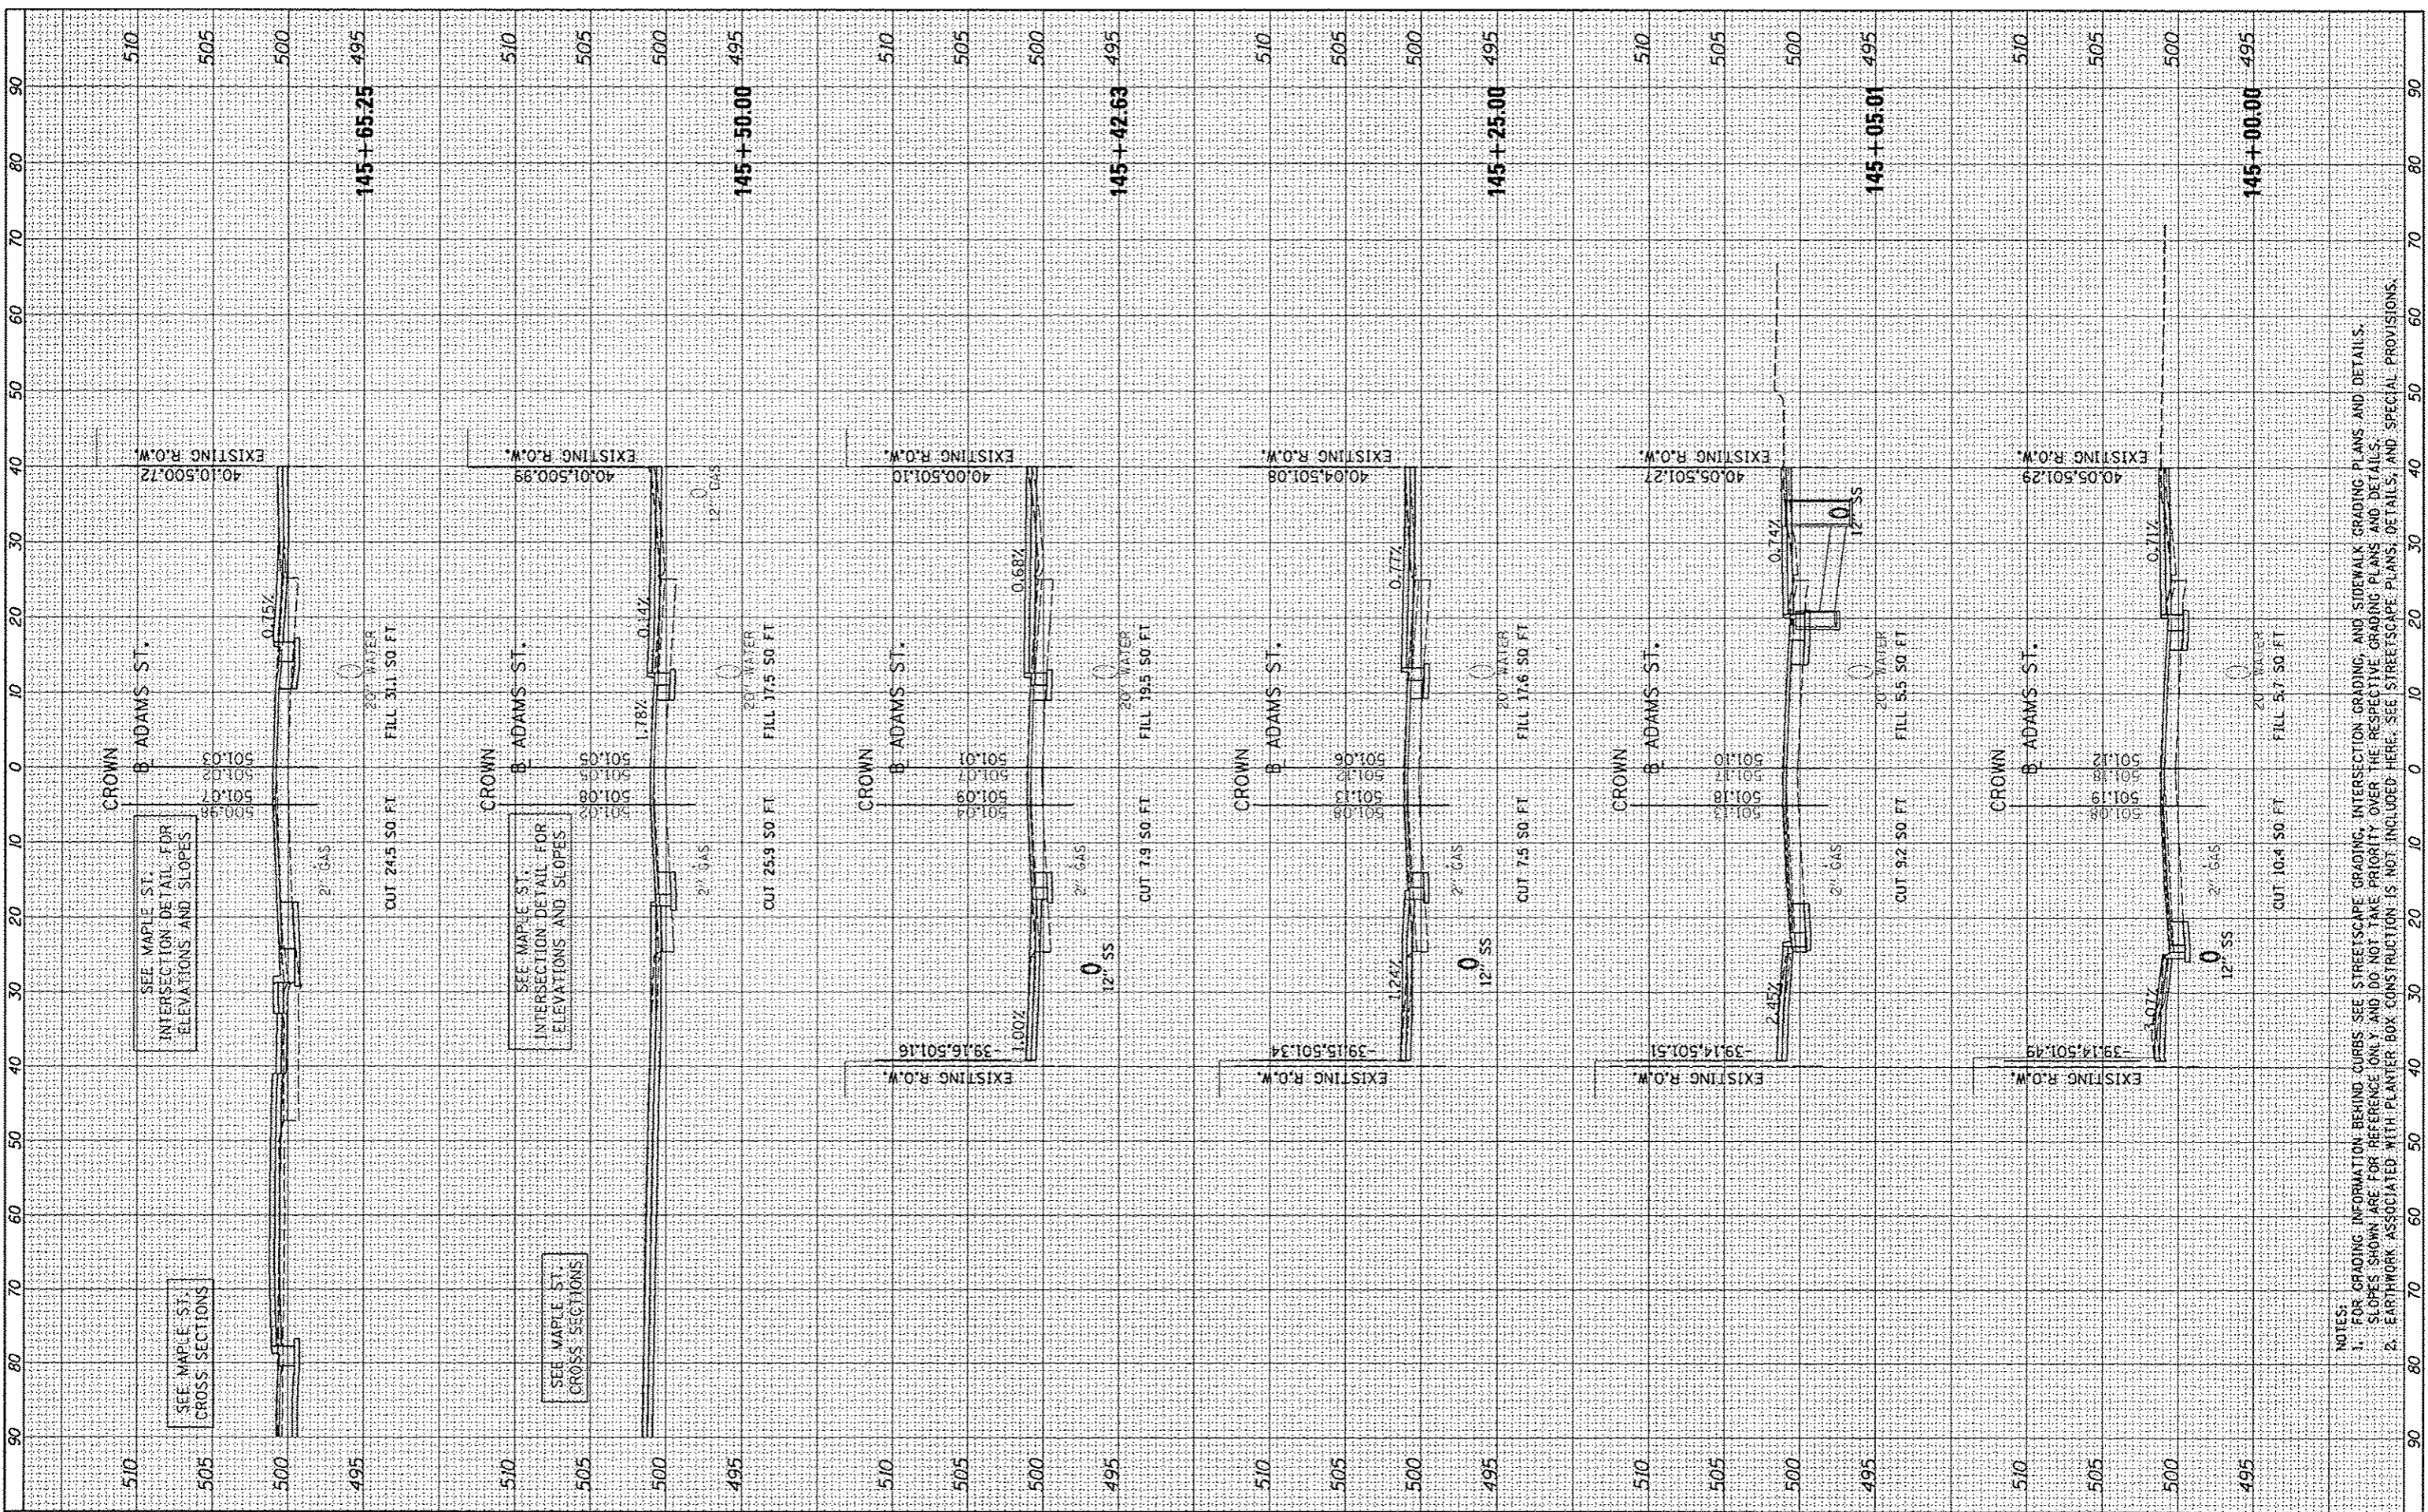

FILE NAME = c:\p1\work\do_not_delete\dms73308\0410L0155
 USER NAME = kovon@1511
 DRAWN - DLC
 CHECKED - KMB
 DATE - 7/18/12
 PLOT SCALE = 20.0000" / 1"
 PLOT DATE = 07/23/2012

DESIGNED - DLC
 DRAWN - DLC
 CHECKED - KMB
 DATE - 7/18/12

REVISIONS
 REVISED -
 REVISED -
 REVISED -
 REVISED -

**STATE OF ILLINOIS
 DEPARTMENT OF TRANSPORTATION**

**ADAMS STREET
 CROSS SECTIONS**
 SCALE: N/A SHEET NO. OF SHEETS STA. 145+00.00 TO STA. 145+65.25

F.A.U. RTE.	SECTION	COUNTY	TOTAL SHEETS	SHEET NO.
12	12-00356-01-PV	PEORIA	519	416
CONTRACT NO. 89626			ILLINOIS FED. AID PROJECT TIG-50931581	

NOTES:
 1. FOR GRADING INFORMATION BEHIND CURBS, SEE STREETSCAPE GRADING, INTERSECTION, GRADING, AND SIDEWALK GRADING PLANS AND DETAILS.
 SLOPES SHOWN ARE FOR REFERENCE ONLY AND DO NOT TAKE PRIORITY OVER THE RESPECTIVE GRADING PLANS AND DETAILS.
 2. EARTHWORK ASSOCIATED WITH PLANTER BOX CONSTRUCTION IS NOT INCLUDED HERE, SEE STREETSCAPE PLANS, DETAILS, AND SPECIAL PROVISIONS.