


FINISHED	SURVEYED	BY	DATE
SURVEY	PLOTTED		
NOTE BOOK	DATE		
NO.	AREAS CHECKED		



ORIGINAL	SURVEYED	BY	DATE
SURVEY	PLOTTED		
NOTE BOOK	DATE		
NO.	AREAS CHECKED		

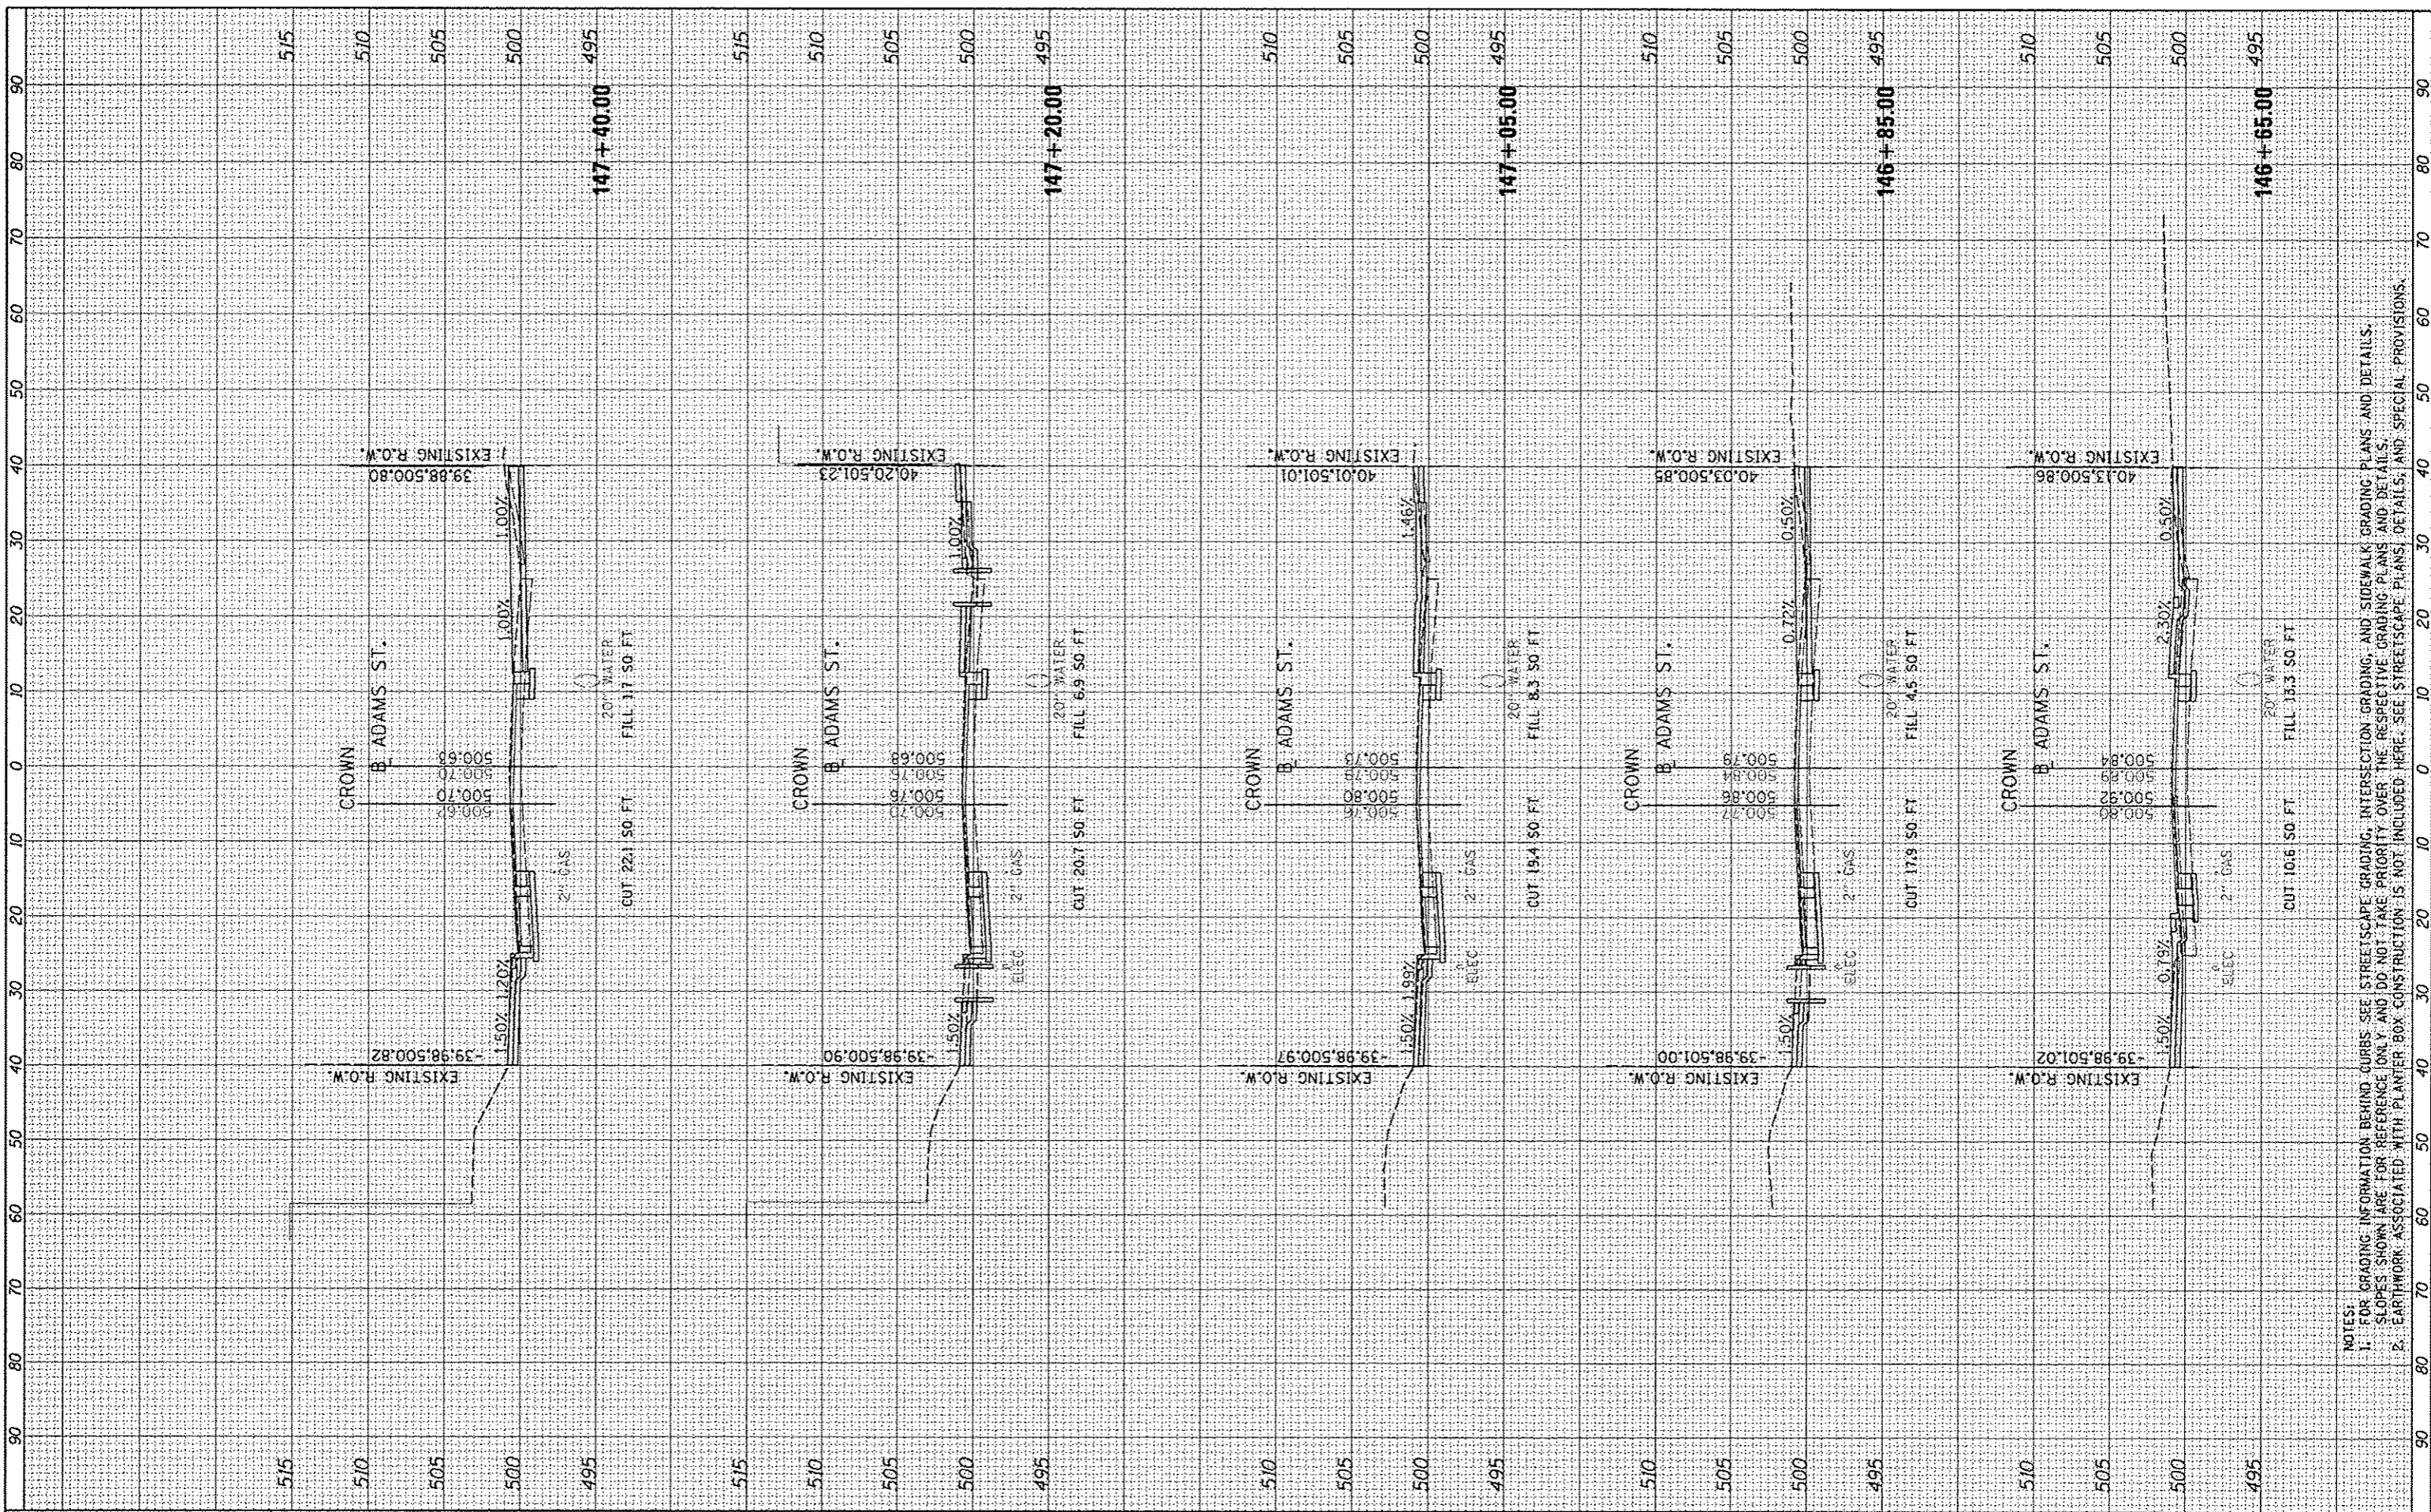

NOTES:  
 1. FOR GRADING INFORMATION BEHIND CURBS SEE STREETScape GRADING, INTERSECTION GRADING, AND SIDEWALK GRADING PLANS AND DETAILS.  
 2. SLOPES SHOWN ARE FOR REFERENCE ONLY AND DO NOT TAKE PRIORITY OVER THE RESPECTIVE GRADING PLANS AND DETAILS.  
 3. EARTHWORK ASSOCIATED WITH PLANTER BOX CONSTRUCTION IS NOT INCLUDED HERE. SEE STREETScape PLANS, DETAILS, AND SPECIAL PROVISIONS.

FILE NAME \*  
 c:\p1350\_work\do\_not\_delete\dm73308\1410L0155

USER NAME \* kovan0101  
 DESIGNED - DLC  
 DRAWN - DLC  
 CHECKED - KNB  
 DATE - 7/10/12

REVISED -  
 REVISED -  
 REVISED -  
 REVISED -

**STATE OF ILLINOIS  
 DEPARTMENT OF TRANSPORTATION**

**ADAMS STREET  
 CROSS SECTIONS**

SCALE: N/A SHEET NO. OF SHEETS STA. 146+65.00 TO STA. 147+40.00

F.A.U. RTE.	SECTION	COUNTY	TOTAL SHEETS	SHEET NO.
	12-00356-01-PV	PEORIA	519	418
			CONTRACT NO. 89626	
ILLINOIS FED. AID PROJECT TIG-503X1581				