


ORIGINAL SURVEY	BY	DATE
SURVEYED		
NOTE BOOK		
NO.		



DESIGNED	BY	DATE
CHECKED		
DATE		

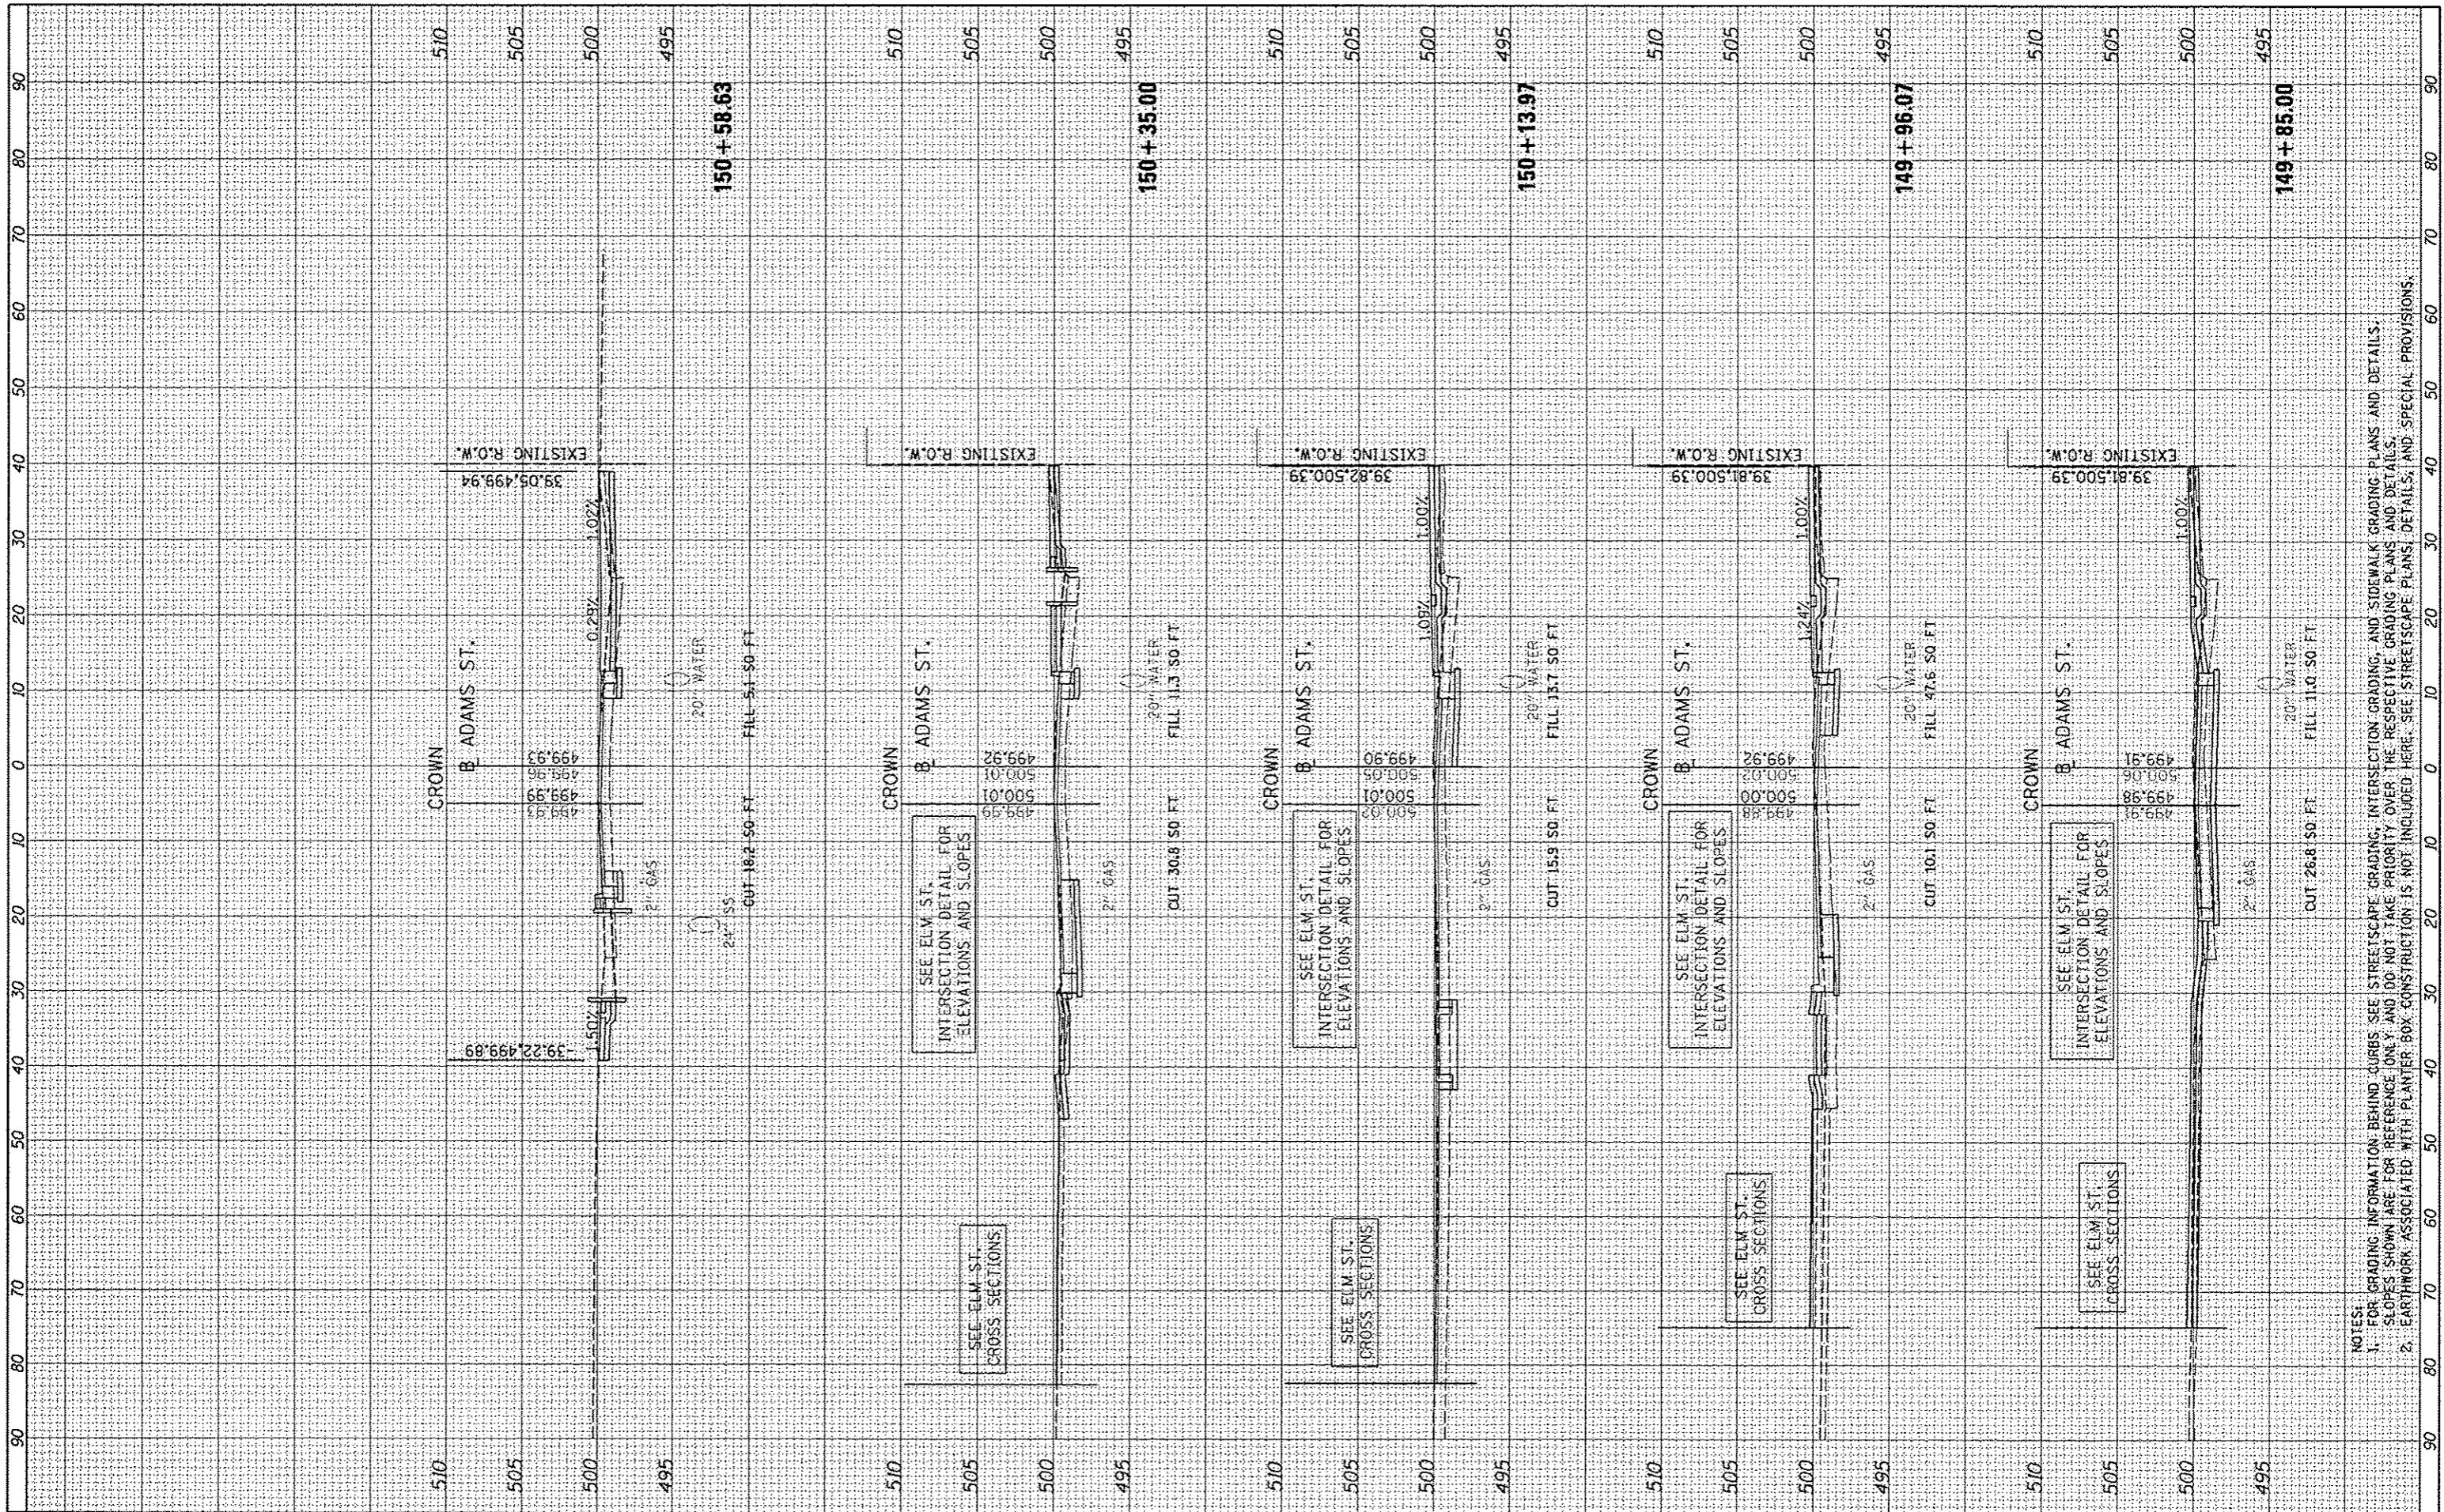

FILE NAME	USER NAME
c:\pwise\work\do_not_delete\des73380\0418L0155	kovan0101
DESIGNED	DATE
DRAWN	
CHECKED	
DATE	

DESIGNED	OLC	REVISED	-
DRAWN	OLC	REVISED	-
CHECKED	KNB	REVISED	-
DATE	7/18/12	REVISED	-

**STATE OF ILLINOIS  
DEPARTMENT OF TRANSPORTATION**

**ADAMS STREET  
CROSS SECTIONS**

SCALE: N/A    SHEET NO. OF SHEETS    STA. 149+85.00 TO STA. 150+58.63

F.A.U. RTE.	SECTION	COUNTY	TOTAL SHEETS	SHEET NO.
12	12-00356-01-PV	PEDRIA	519	422
CONTRACT NO. 89626			ILLINOIS FED. AID PROJECT TIC-5093158	

NOTES:  
 1. FOR GRADING INFORMATION BEHIND CURBS SEE STREETSCAPE GRADING, INTERSECTION GRADING, AND SIDEWALK GRADING PLANS AND DETAILS.  
 2. SLOPES SHOWN ARE FOR REFERENCE ONLY AND DO NOT TAKE PRIORITY OVER THE RESPECTIVE GRADING PLANS AND DETAILS.  
 3. EARTHWORK ASSOCIATED WITH PLANTER BOX CONSTRUCTION IS NOT INCLUDED HERE. SEE STREETSCAPE PLANS, DETAILS, AND SPECIAL PROVISIONS.