


FINAL	BY	DATE
SUBMITTED		
PLOTTED		
NOTE BOOK		
AREAS		
CREATED		



ORIGINAL	BY	DATE
SUBMITTED		
PLOTTED		
NOTE BOOK		
AREAS		
CREATED		

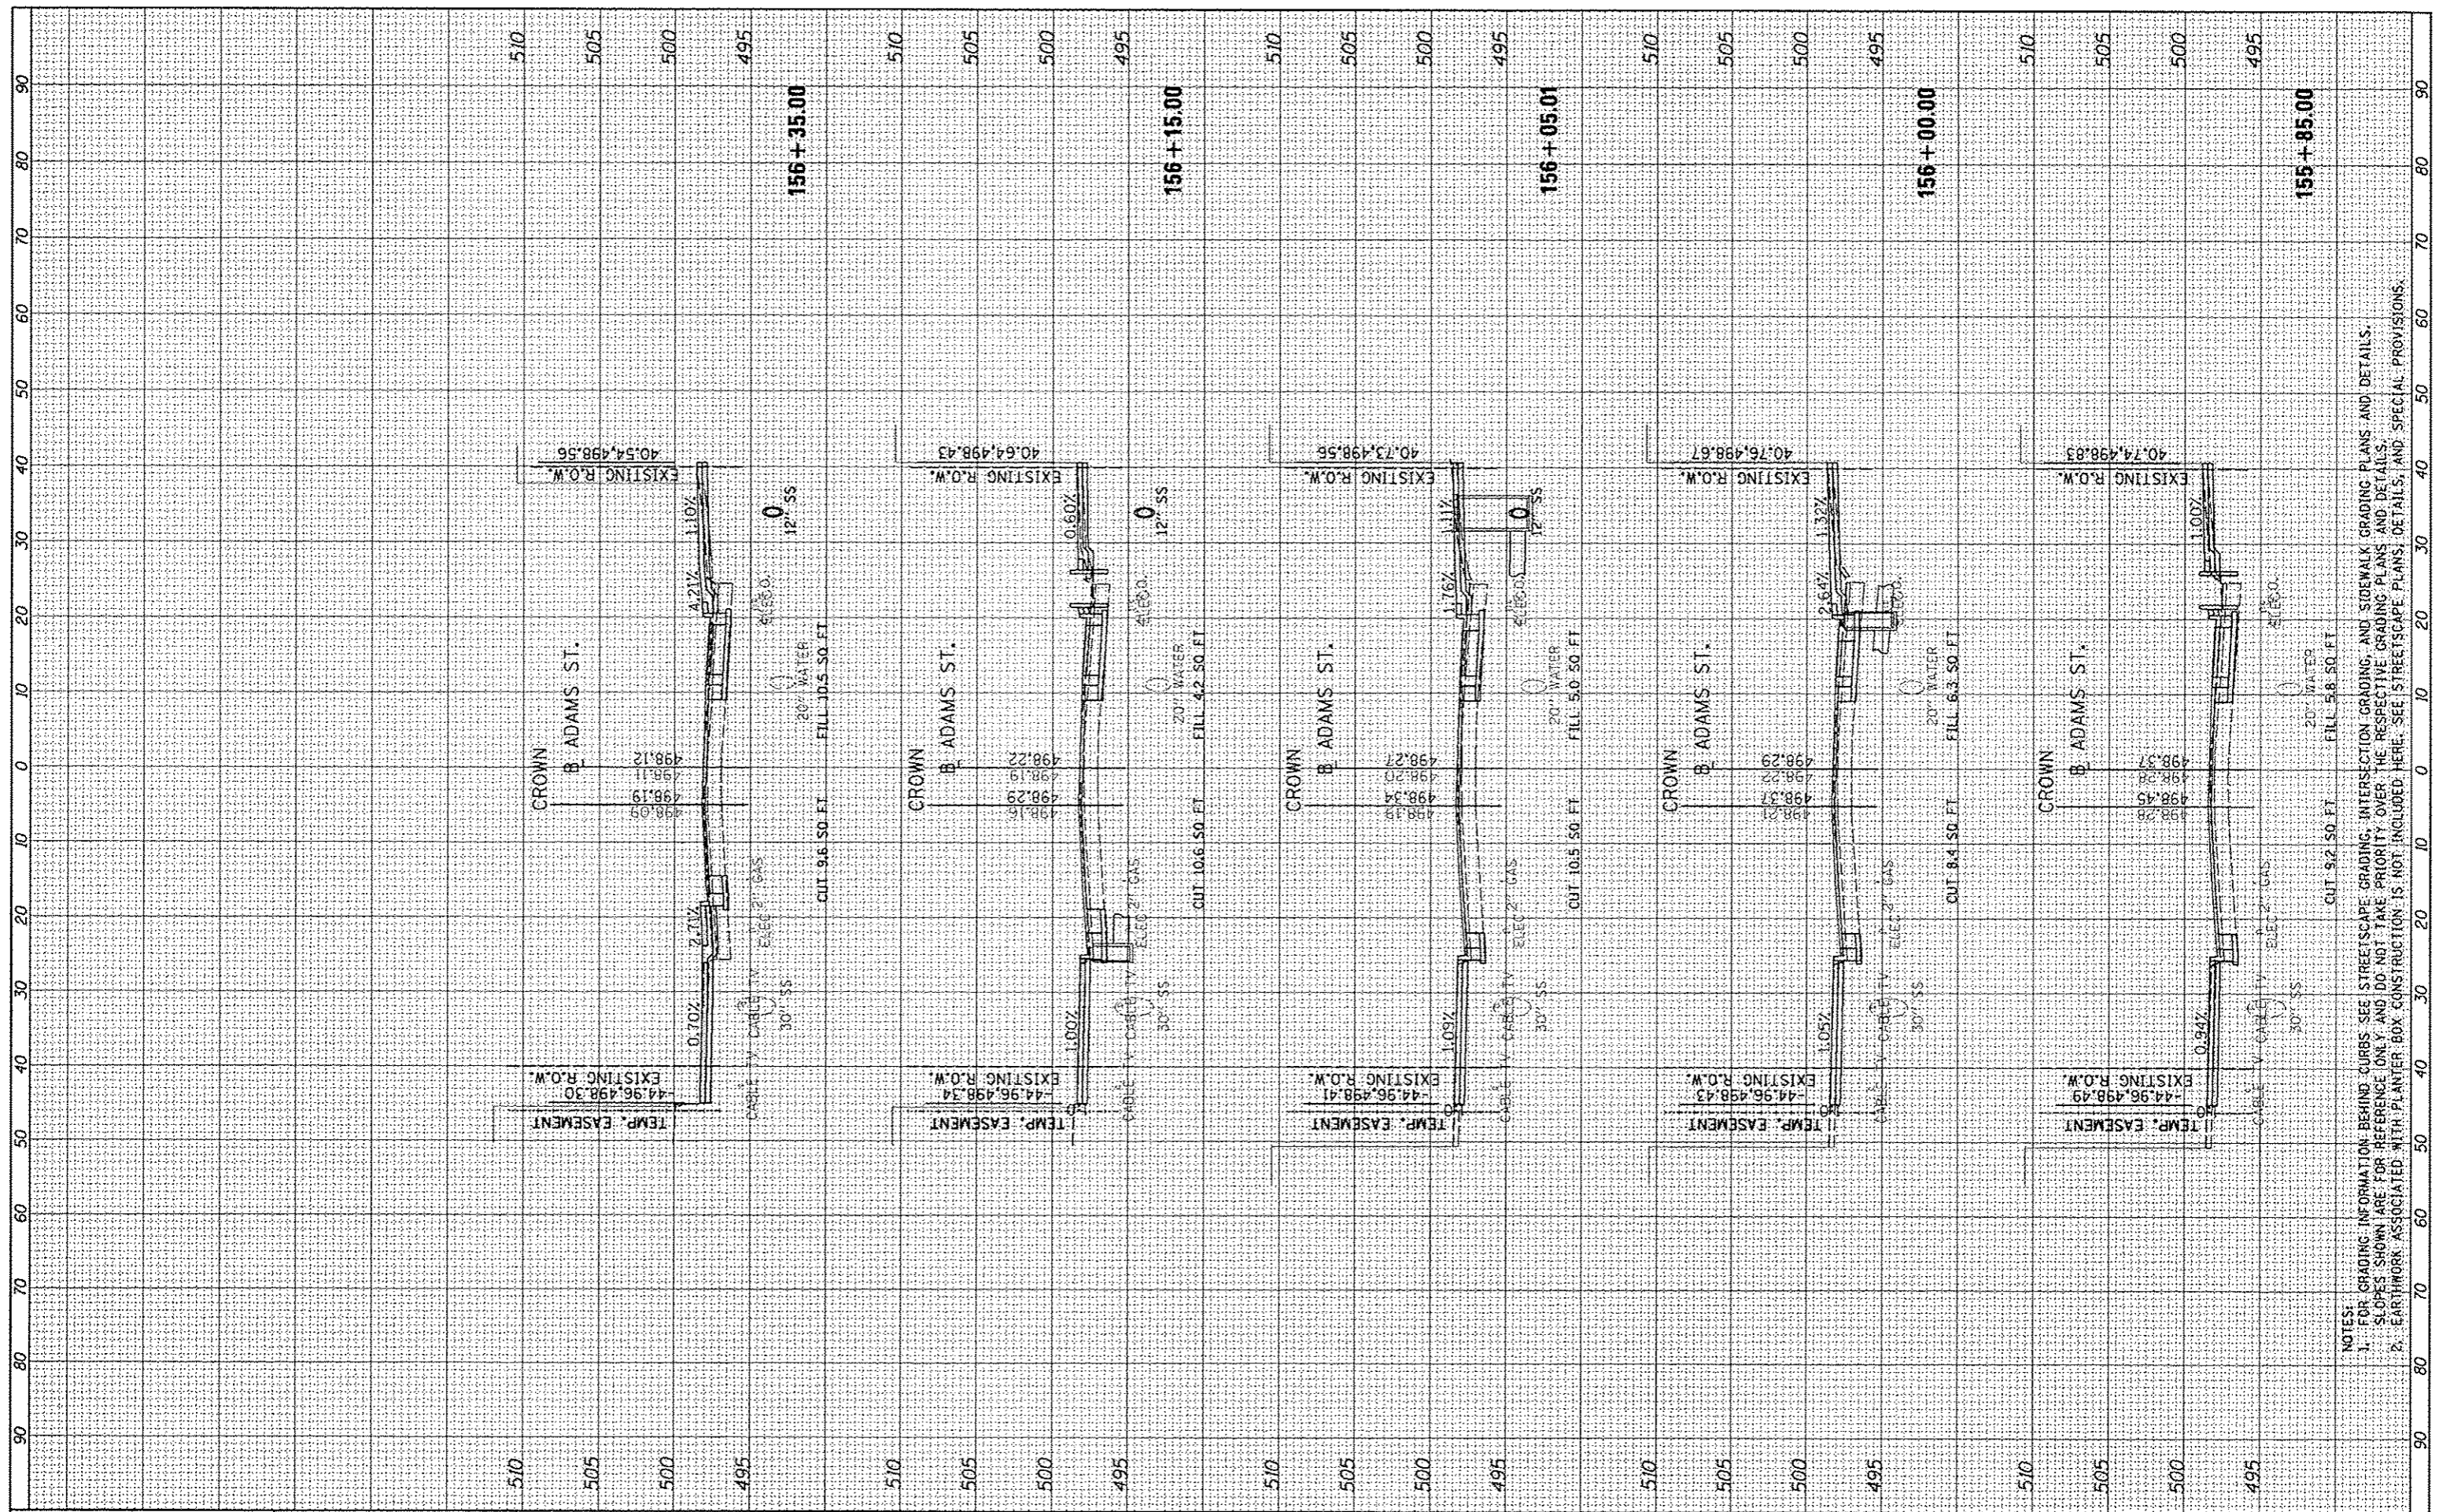

FILE NAME = c:\pwise\work\do_not_delete\dms73300\0410\0155\pht\sssh101.dgn	USER NAME = kovand1511	DESIGNED - DLC	REVISIONS	STATE OF ILLINOIS DEPARTMENT OF TRANSPORTATION	ADAMS STREET CROSS SECTIONS	F.A.U. RTE. 12-00356-01-PV	SECTION	COUNTY	TOTAL SHEETS	SHEET NO.
PLOT SCALE = 20.0000' / 1"	PLOT DATE = 07/23/2012	DRAWN - DLC	REVISIONS				12-00356-01-PV	PEORIA	519	429
		CHECKED - KNB	REVISIONS		SCALE: N/A	SHEET NO. OF SHEETS				CONTRACT NO. 89626
		DATE - 7/18/12	REVISIONS			STA. 156+85.00 TO STA. 156+35.00				ILLINOIS FED. AID PROJECT TIC-509341591

NOTES:
 1. FOR GRADING INFORMATION BEHIND CURBS SEE STREETScape GRADING, INTERSECTION GRADING, AND SIDEWALK GRADING PLANS AND DETAILS.
 2. SLOPES SHOWN ARE FOR REFERENCE ONLY AND DO NOT TAKE PRIORITY OVER THE RESPECTIVE GRADING PLANS AND DETAILS.
 3. EARTHWORK ASSOCIATED WITH PLANTER BOX CONSTRUCTION IS NOT INCLUDED HERE. SEE STREETScape PLANS, DETAILS, AND SPECIAL PROVISIONS.