


FINISHED SURVEY	BY	DATE
SUBMITTED		
PLOTTED		
TEMPLATE		
AREAS		
CHECKED		



ORIGINAL SURVEY	BY	DATE
SUBMITTED		
PLOTTED		
TEMPLATE		
AREAS		
CHECKED		

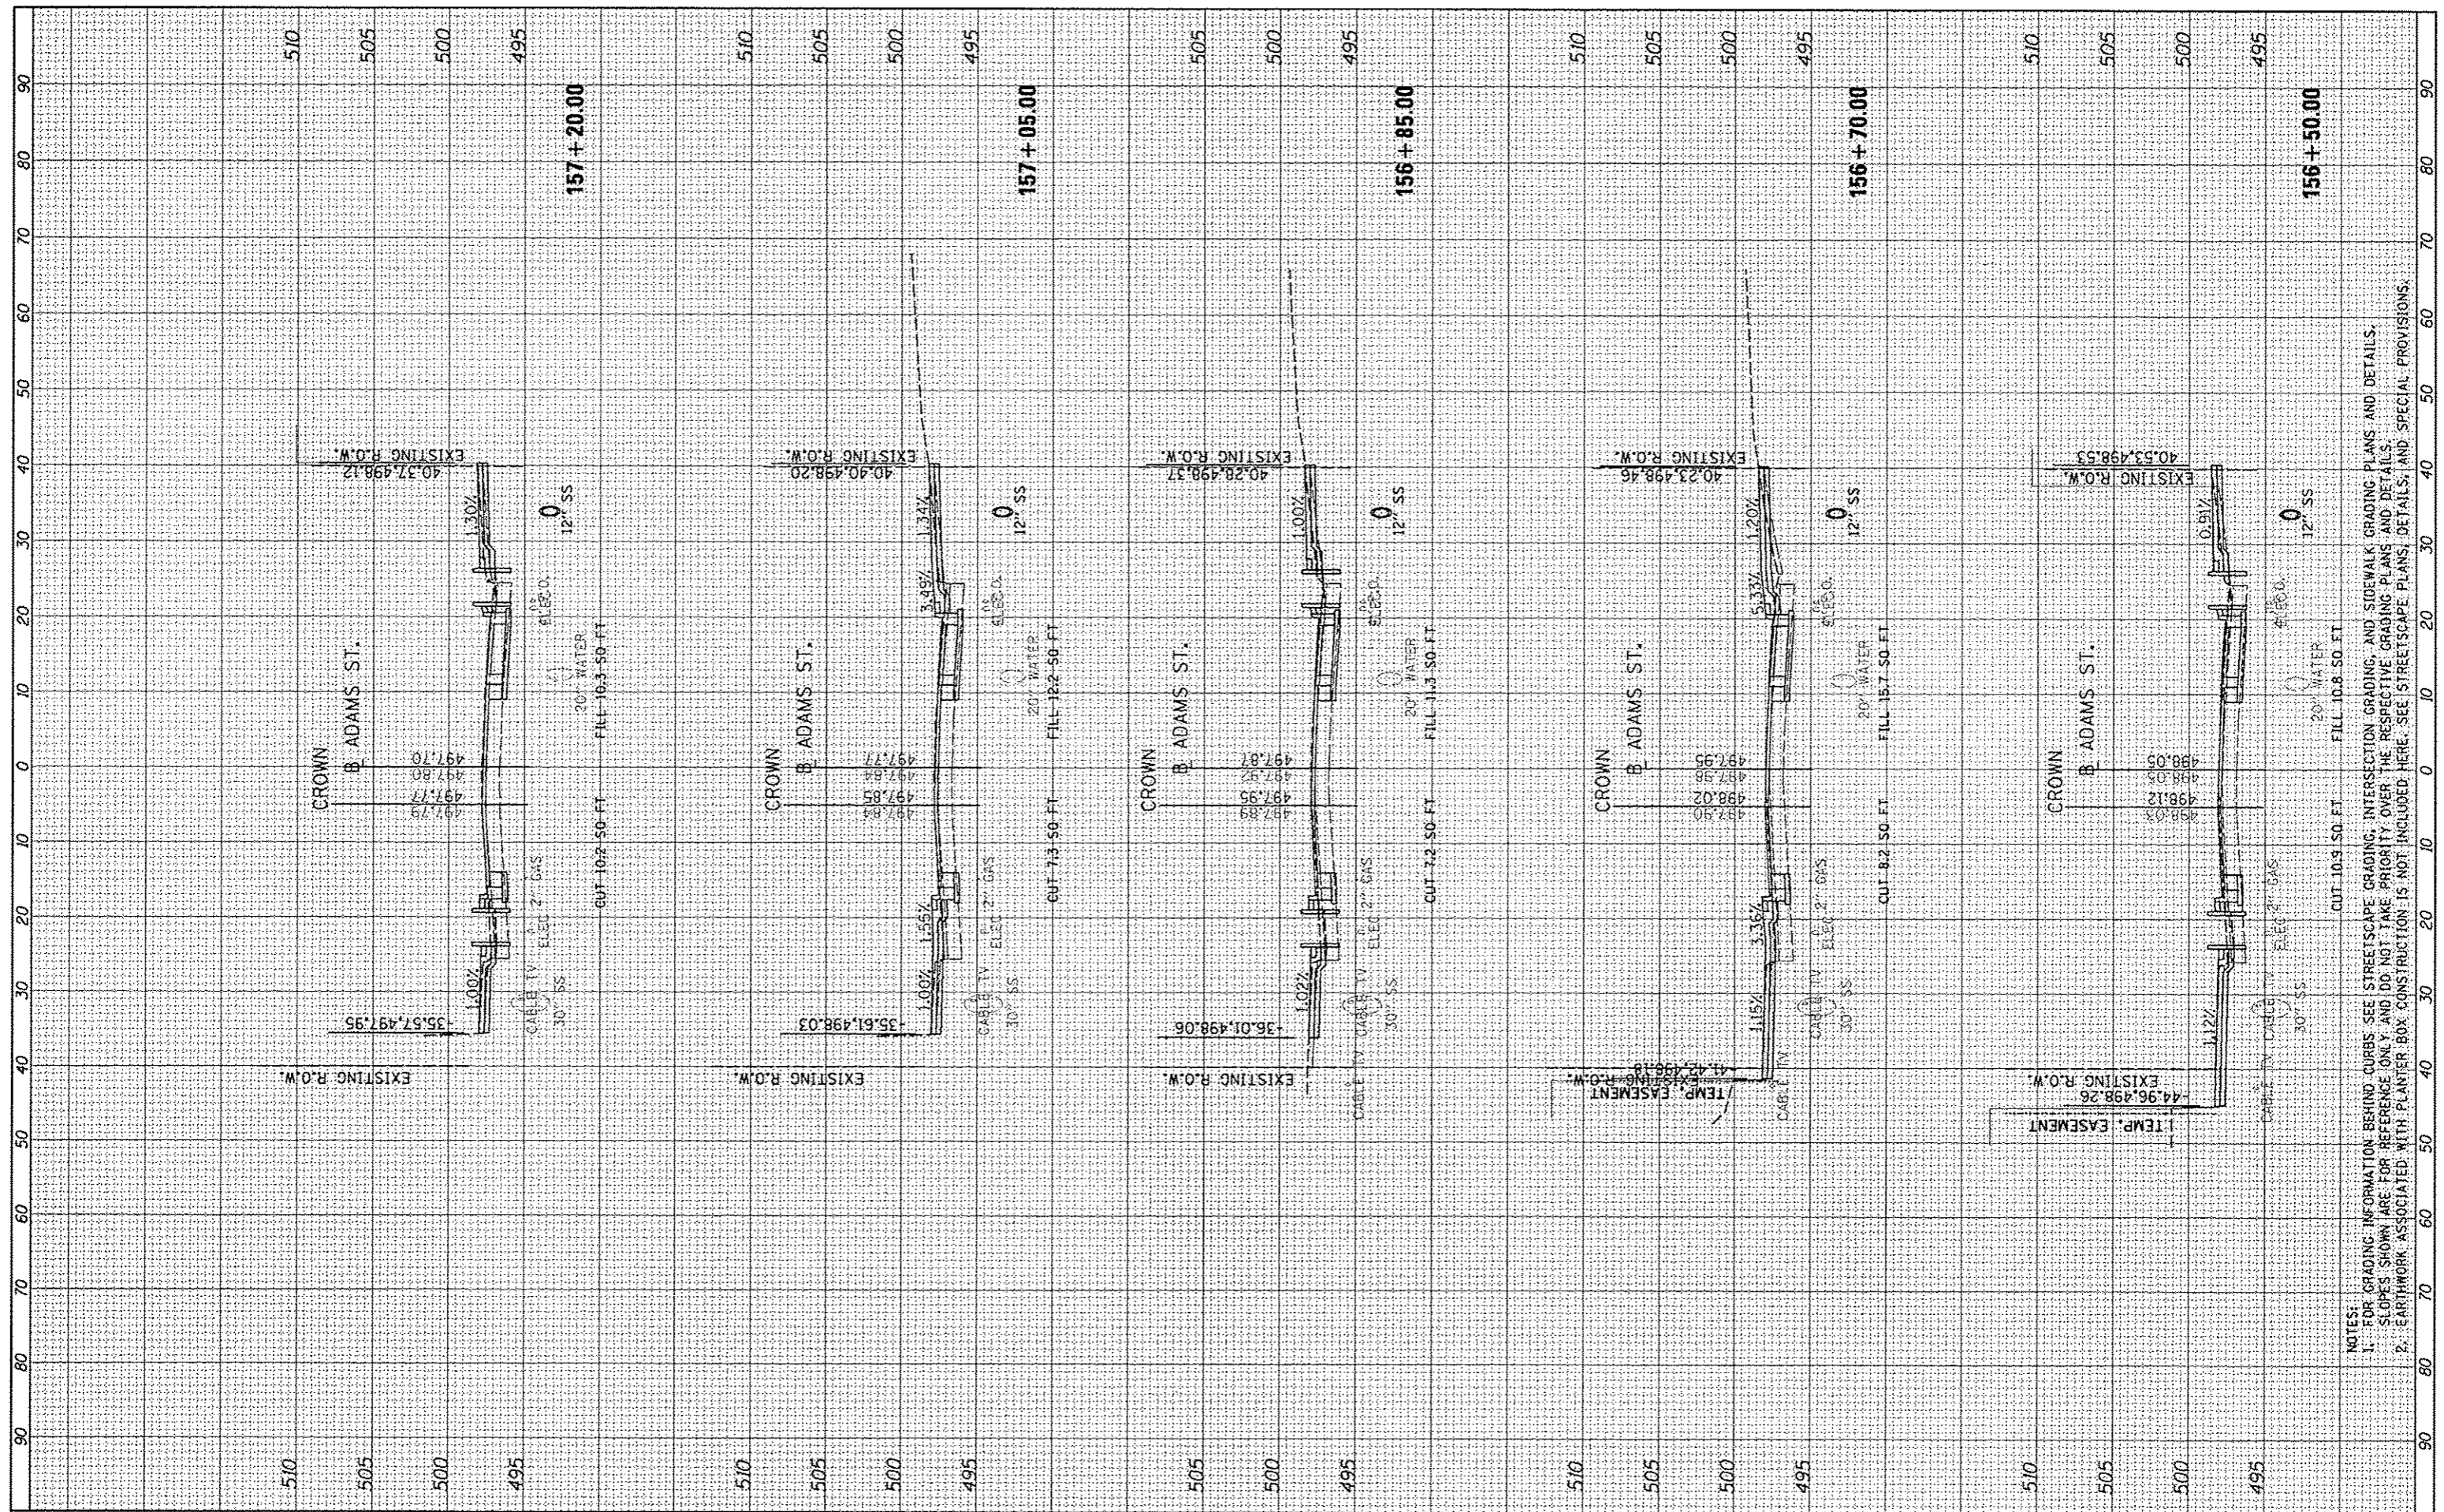

NOTES:
 1. FOR GRADING INFORMATION BEHIND CURBS, SEE STREETSCAPE GRADING, INTERSECTION GRADING, AND SIDEWALK GRADING PLANS AND DETAILS.
 2. SLOPES SHOWN ARE FOR REFERENCE ONLY AND DO NOT TAKE PRIORITY OVER THE RESPECTIVE GRADING PLANS AND DETAILS.
 3. EARTHWORK ASSOCIATED WITH PLANTER BOX CONSTRUCTION IS NOT INCLUDED. HERE, SEE STREETSCAPE PLANS, DETAILS, AND SPECIAL PROVISIONS.

FILE NAME = c:\pwise-work\do_not_delete\dm373308\04101.0155	USER NAME = kovani1911	DESIGNED - DLC	REVISED -	STATE OF ILLINOIS DEPARTMENT OF TRANSPORTATION	ADAMS STREET CROSS SECTIONS	F.A.U. RTE. 12-00356-01-PV	COUNTY PEORIA	TOTAL SHEETS 519	SHEET NO. 430
PLLOT SCALE = 20.0000' / in.	PLLOT DATE = 07/23/2012	DRAWN - DLC	REVISED -			CONTRACT NO. 89626			
CHECKED - KNB	DATE - 7/18/12	REVISOR -	REVISOR -			ILLINOIS FED. AID PROJECT TIC-503X1581			
SCALE: N/A	SHEET NO. OF SHEETS	STA. 156+50.00 TO STA. 157+20.00							