


FINAL SURVEY	BY	DATE
PLOTTED		
NOTE BOOK		
AREAS		
CHECKED		



PREPARED SURVEY	BY	DATE
PLOTTED		
NOTE BOOK		
AREAS		
CHECKED		

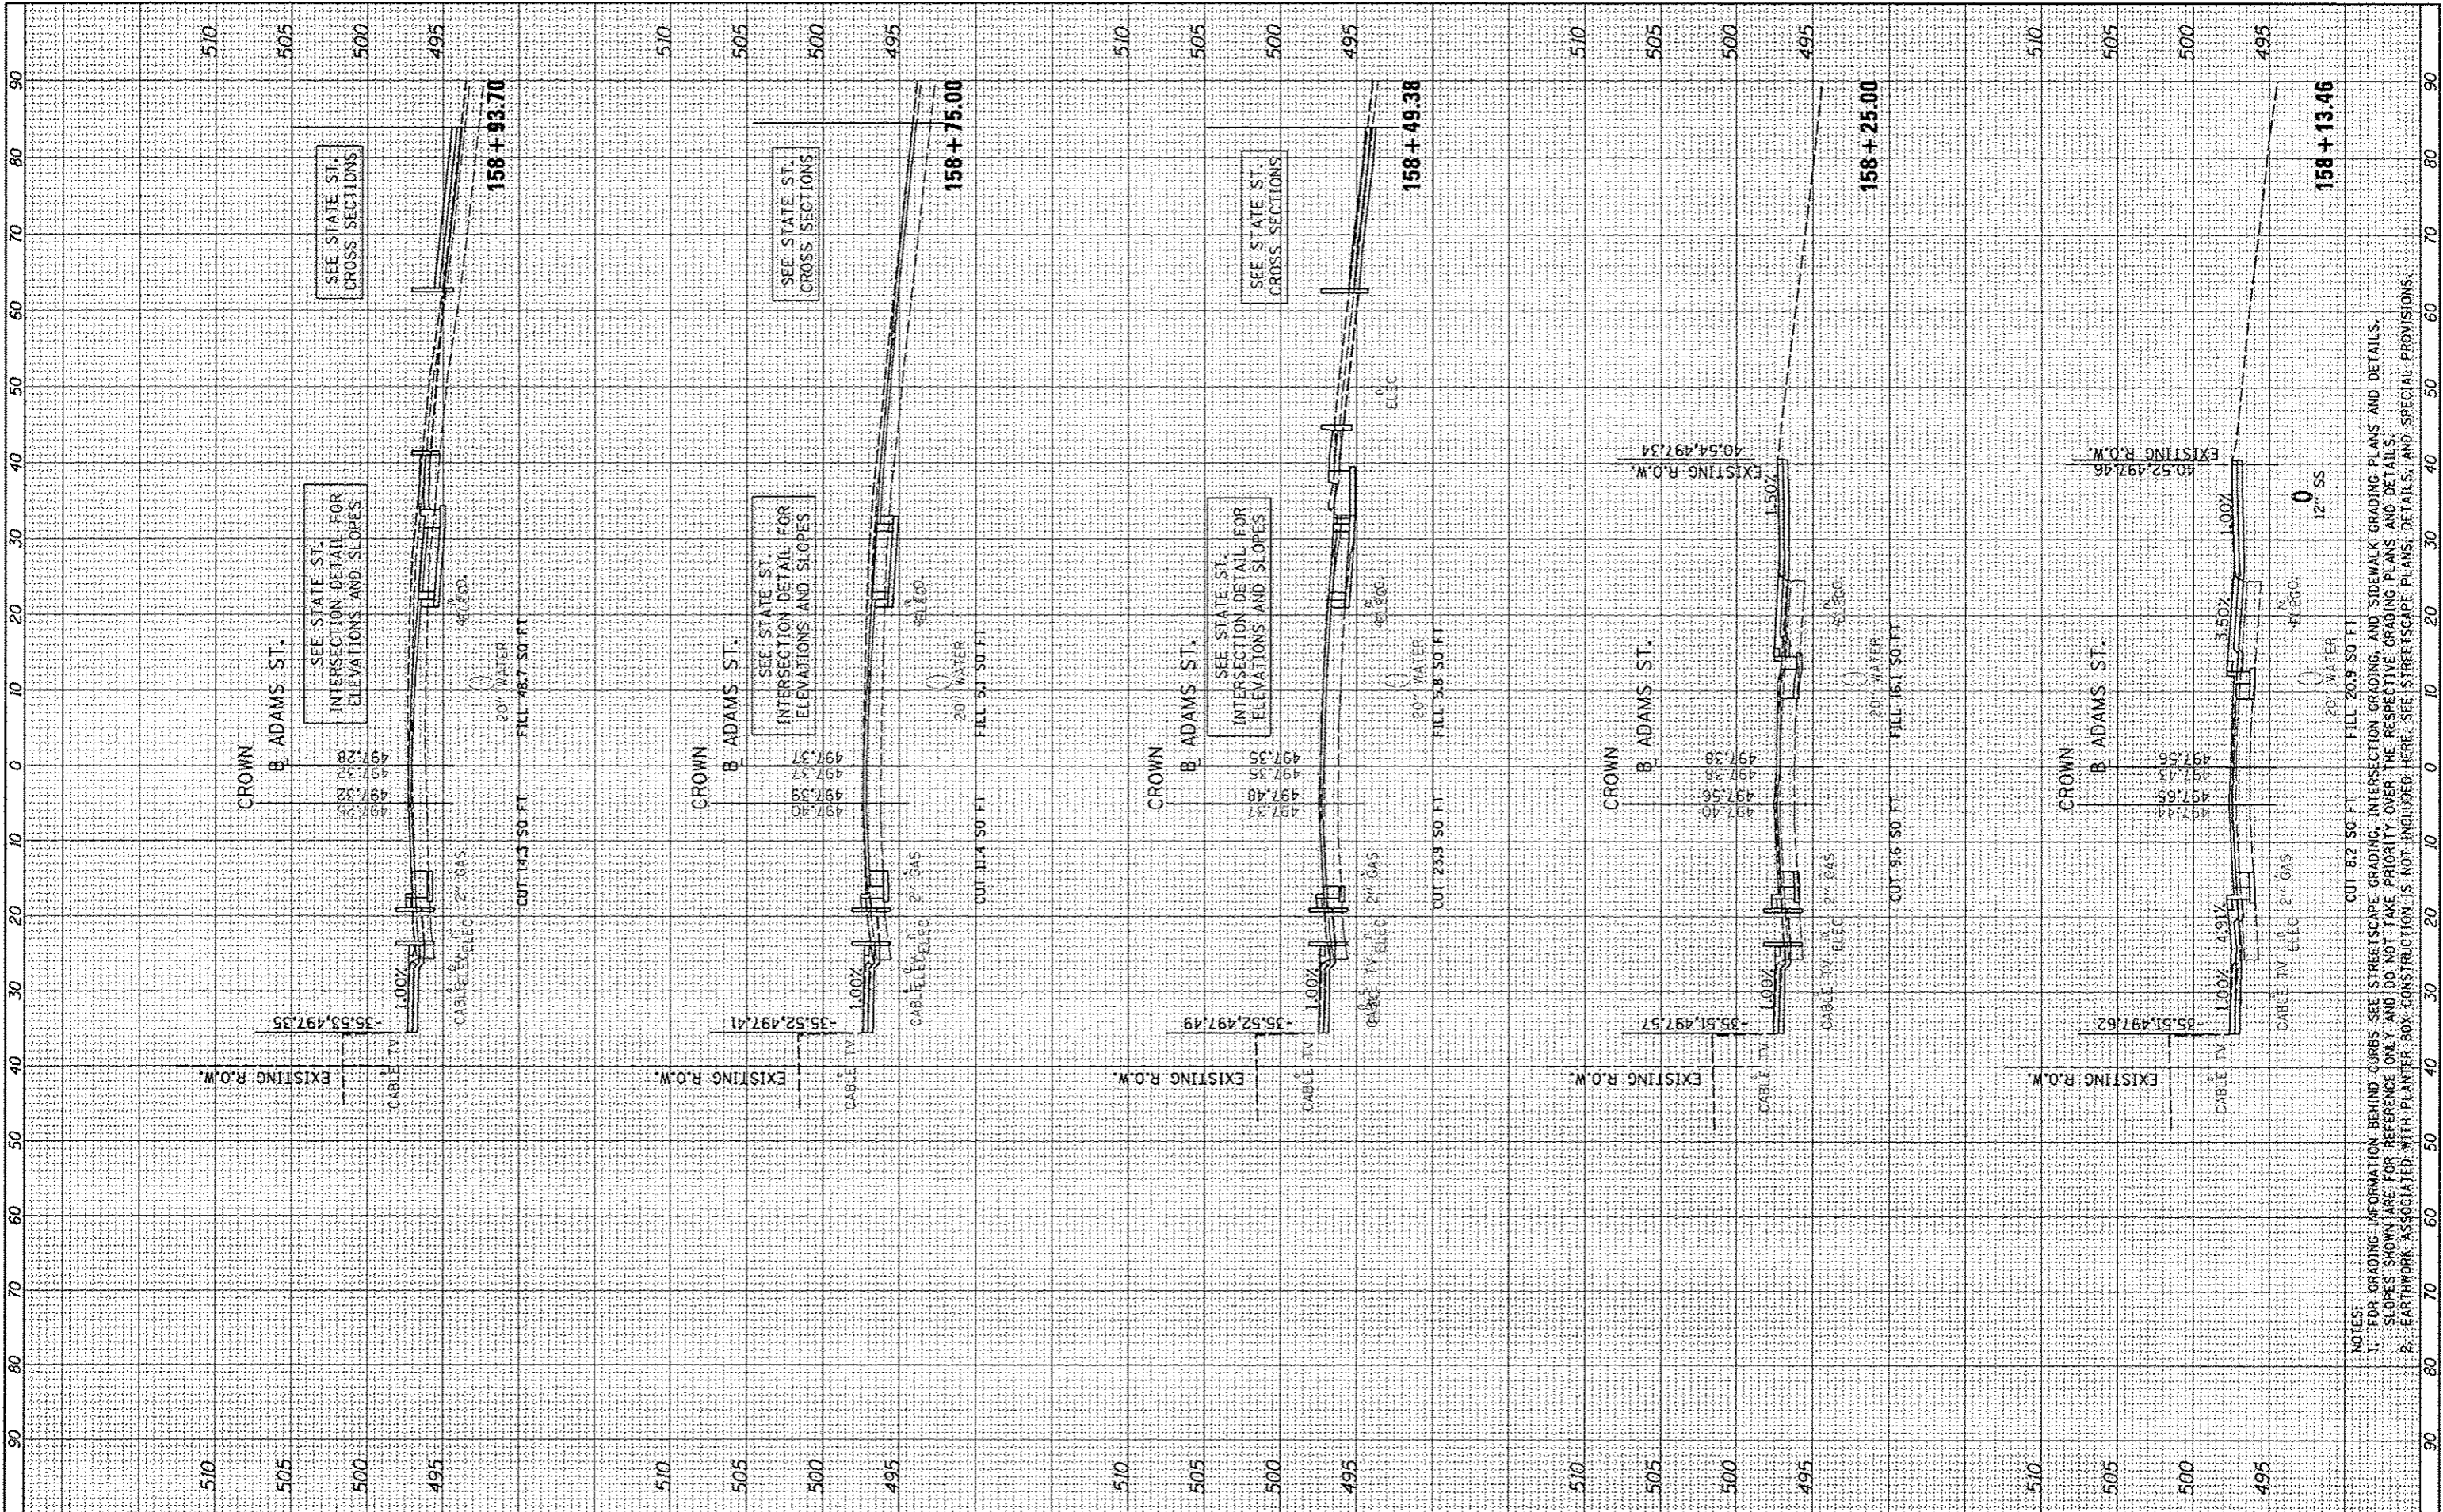

NOTES:
 1. FOR GRADING INFORMATION BEHIND CURBS SEE STREETSCAPE GRADING, INTERSECTION GRADING AND SIDEWALK GRADING PLANS AND DETAILS.
 2. SLOPES SHOWN ARE FOR REFERENCE ONLY AND DO NOT TAKE PRIORITY OVER THE RESPECTIVE GRADING PLANS AND DETAILS.
 3. EARTHWORK ASSOCIATED WITH PLANTER BOX CONSTRUCTION IS NOT INCLUDED HERE. SEE STREETSCAPE PLANS, DETAILS AND SPECIAL PROVISIONS.

FILE NAME = c:\pwise\work\do_not_delete\dms73388\0418181155\shl-wash181.dgn
 USER NAME = kavonB191
 DESIGNED - DLC
 DRAWN - DLC
 CHECKED - KNB
 DATE - 7/18/12

DESIGNED - DLC
 DRAWN - DLC
 CHECKED - KNB
 DATE - 7/18/12

REVISIONS:
 REVISED -
 REVISED -
 REVISED -
 REVISED -

STATE OF ILLINOIS
 DEPARTMENT OF TRANSPORTATION

ADAMS STREET
 CROSS SECTIONS

SCALE: N/A SHEET NO. OF SHEETS STA. 158+13.46 TO STA. 158+93.70

F.A.U. RTE.	SECTION	COUNTY	TOTAL SHEETS	SHEET NO.
	12-00356-01-PV	PEORIA	519	432
CONTRACT NO. 89626			ILLINOIS FED. AID PROJECT TIG-5093415B	