


FINAL SURVEY	BY	DATE
SURVEYED		
NOTE BOOK		
AREAS CHECKED		



ORIGINAL SURVEY	BY	DATE
SURVEYED		
NOTE BOOK		
AREAS CHECKED		

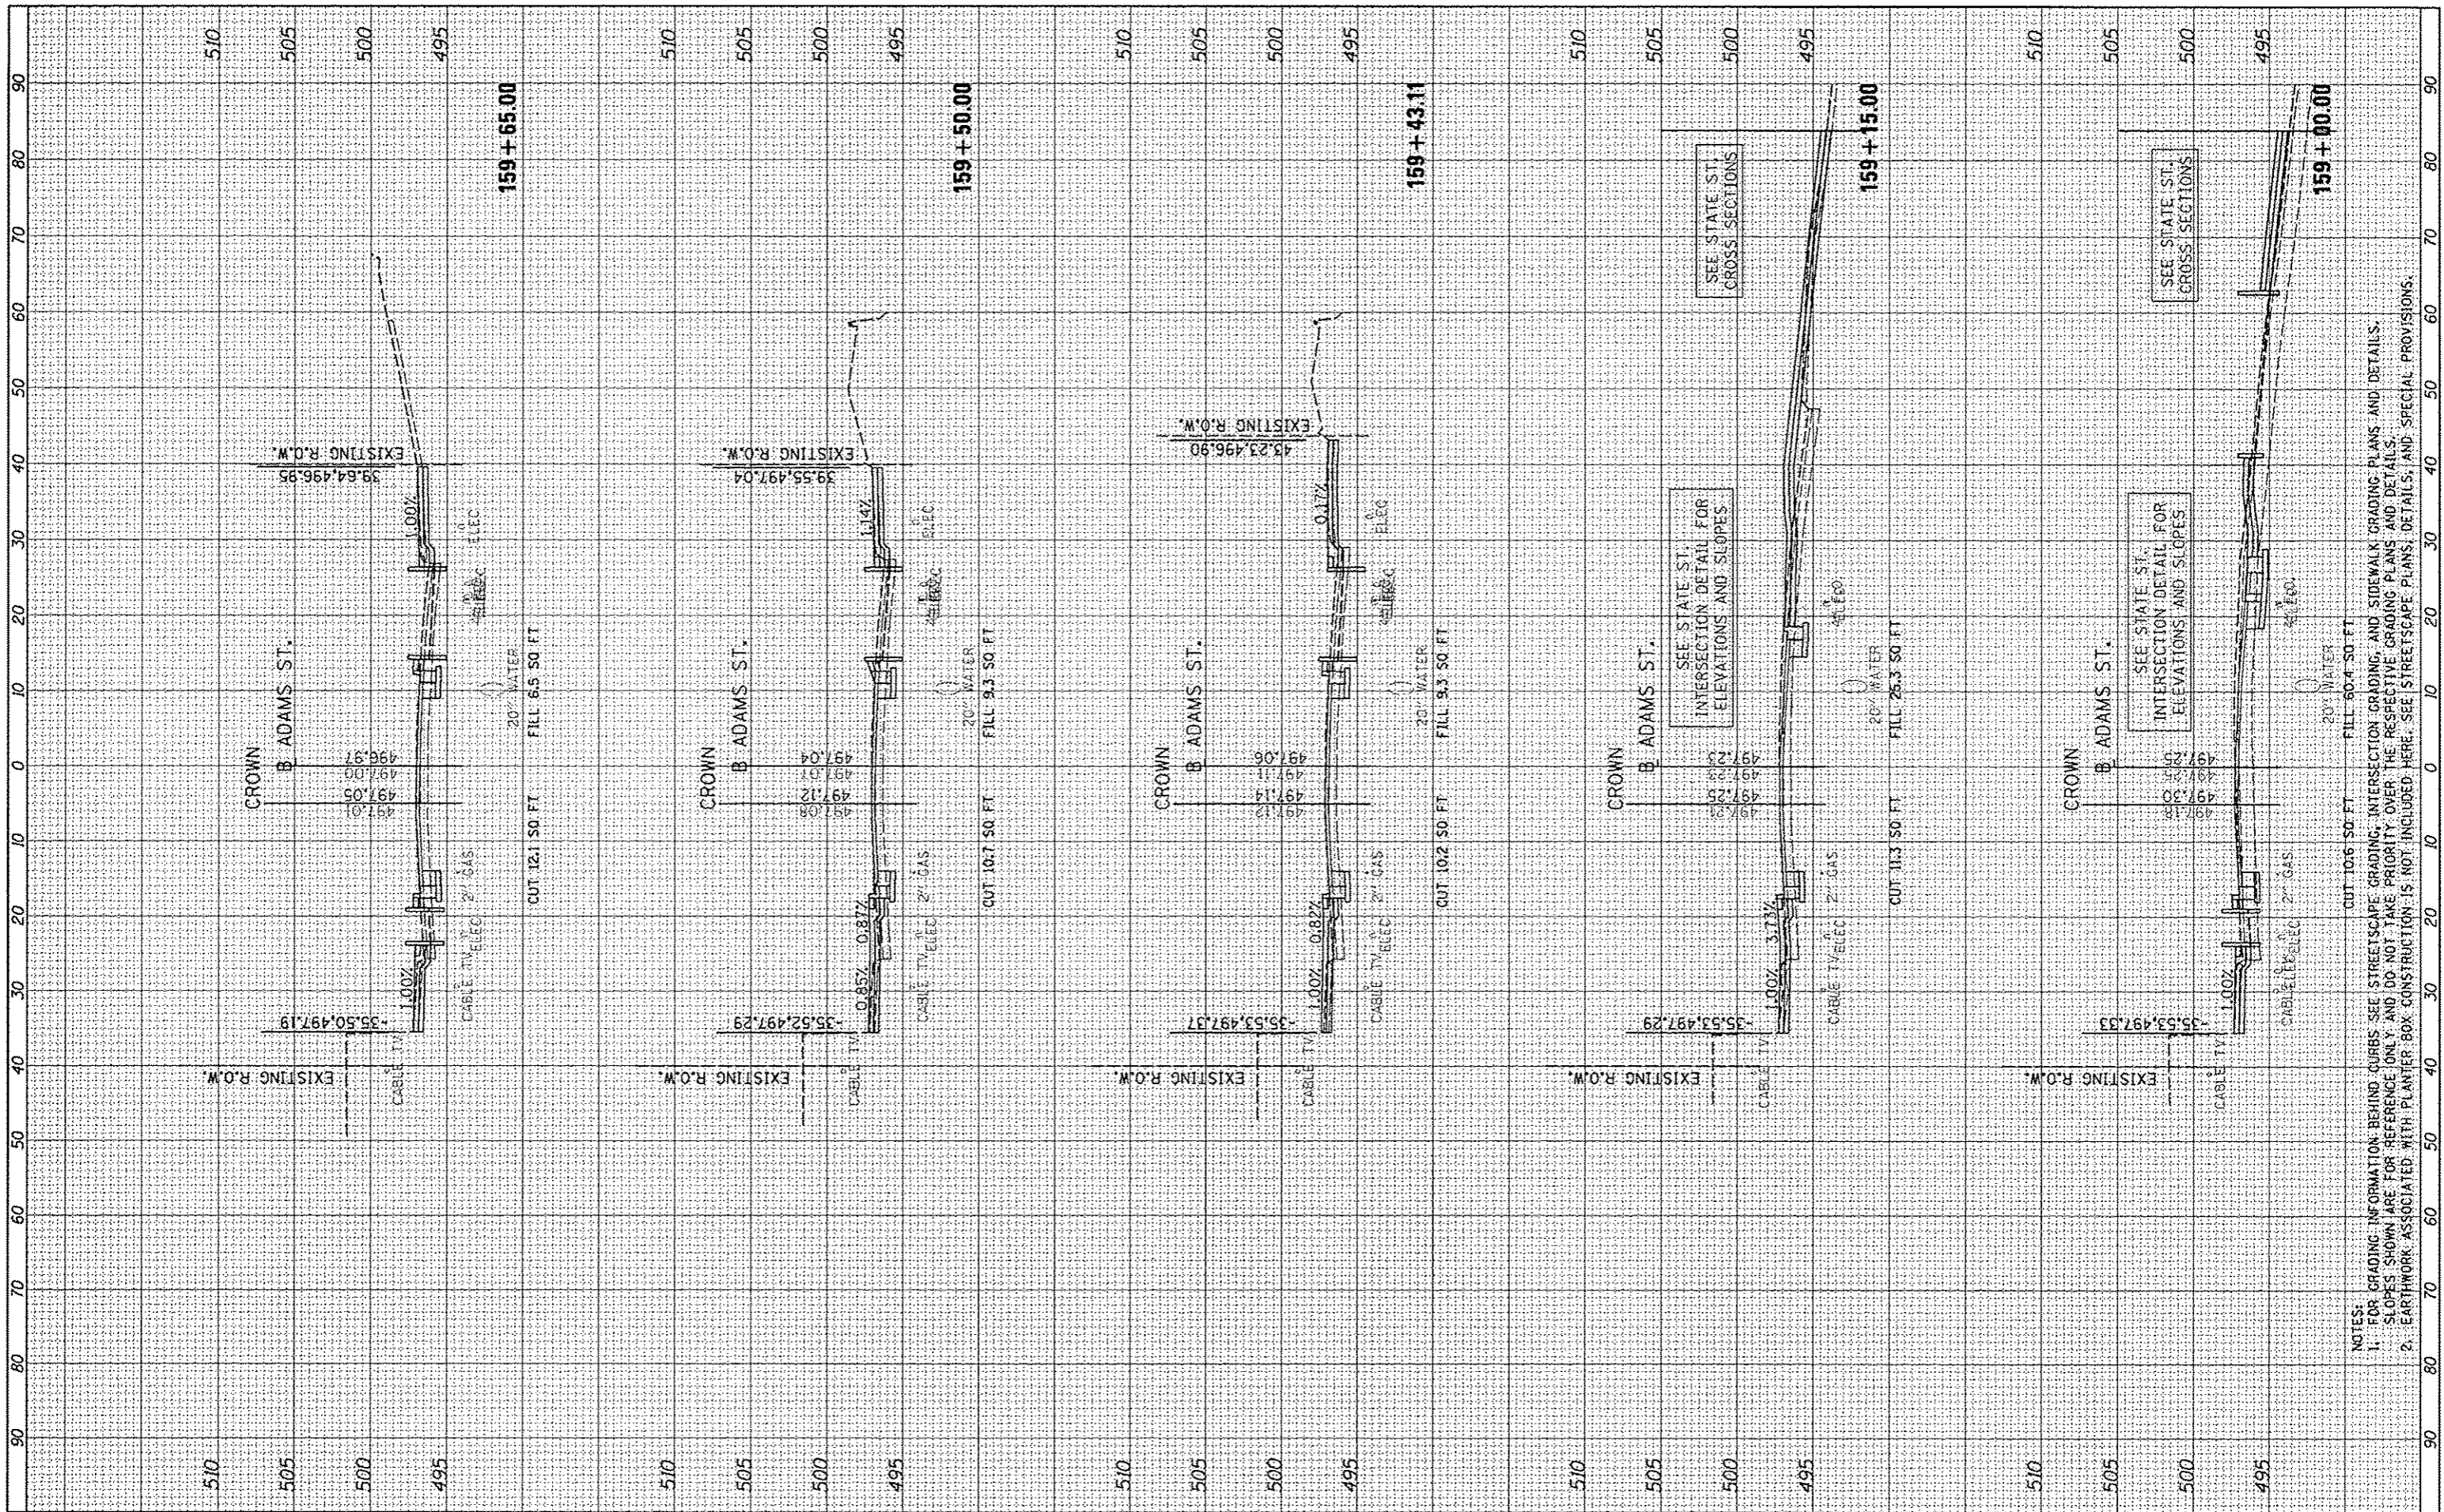

NOTES:
 1. FOR GRADING INFORMATION BEHIND CURBS SEE STREETScape GRADING, INTERSECTION GRADING, AND SIDEWALK GRADING PLANS AND DETAILS.
 2. SLOPES SHOWN ARE FOR REFERENCE ONLY AND DO NOT TAKE PRIORITY OVER THE RESPECTIVE GRADING PLANS AND DETAILS.
 3. EARTHWORK ASSOCIATED WITH PLANTER BOX CONSTRUCTION IS NOT INCLUDED HERE. SEE STREETScape PLANS, DETAILS, AND SPECIAL PROVISIONS.

FILE NAME	USER NAME
ad\pwise-work\do-not-delete\dms73300\0418L0155	kovon@1511
PLT SCALE	DATE
20.00000' / 1"	7/18/12

DESIGNED	DLC	REVISED	-
DRAWN	DLC	REVISED	-
CHECKED	KNB	REVISED	-
DATE	7/18/12	REVISED	-

STATE OF ILLINOIS
DEPARTMENT OF TRANSPORTATION

ADAMS STREET
CROSS SECTIONS
SCALE: N/A
SHEET NO. OF SHEETS
STA. 159+00.00 TO STA. 159+65.00

F.A.U. RTE.	SECTION	COUNTY	TOTAL SHEETS	SHEET NO.
12	12-00356-01-PV	PEORIA	519	433
CONTRACT NO. 89626				
ILLINOIS FED. AID PROJECT TIG-50931581				