


FINAL SURVEY NOTE BOOK NO.	DATE
COPIED PLOTTED TEMPLATE AREAS CHECKED	
BY	



ORIGINAL SURVEY NOTE BOOK NO.	DATE
COPIED PLOTTED TEMPLATE AREAS CHECKED	
BY	

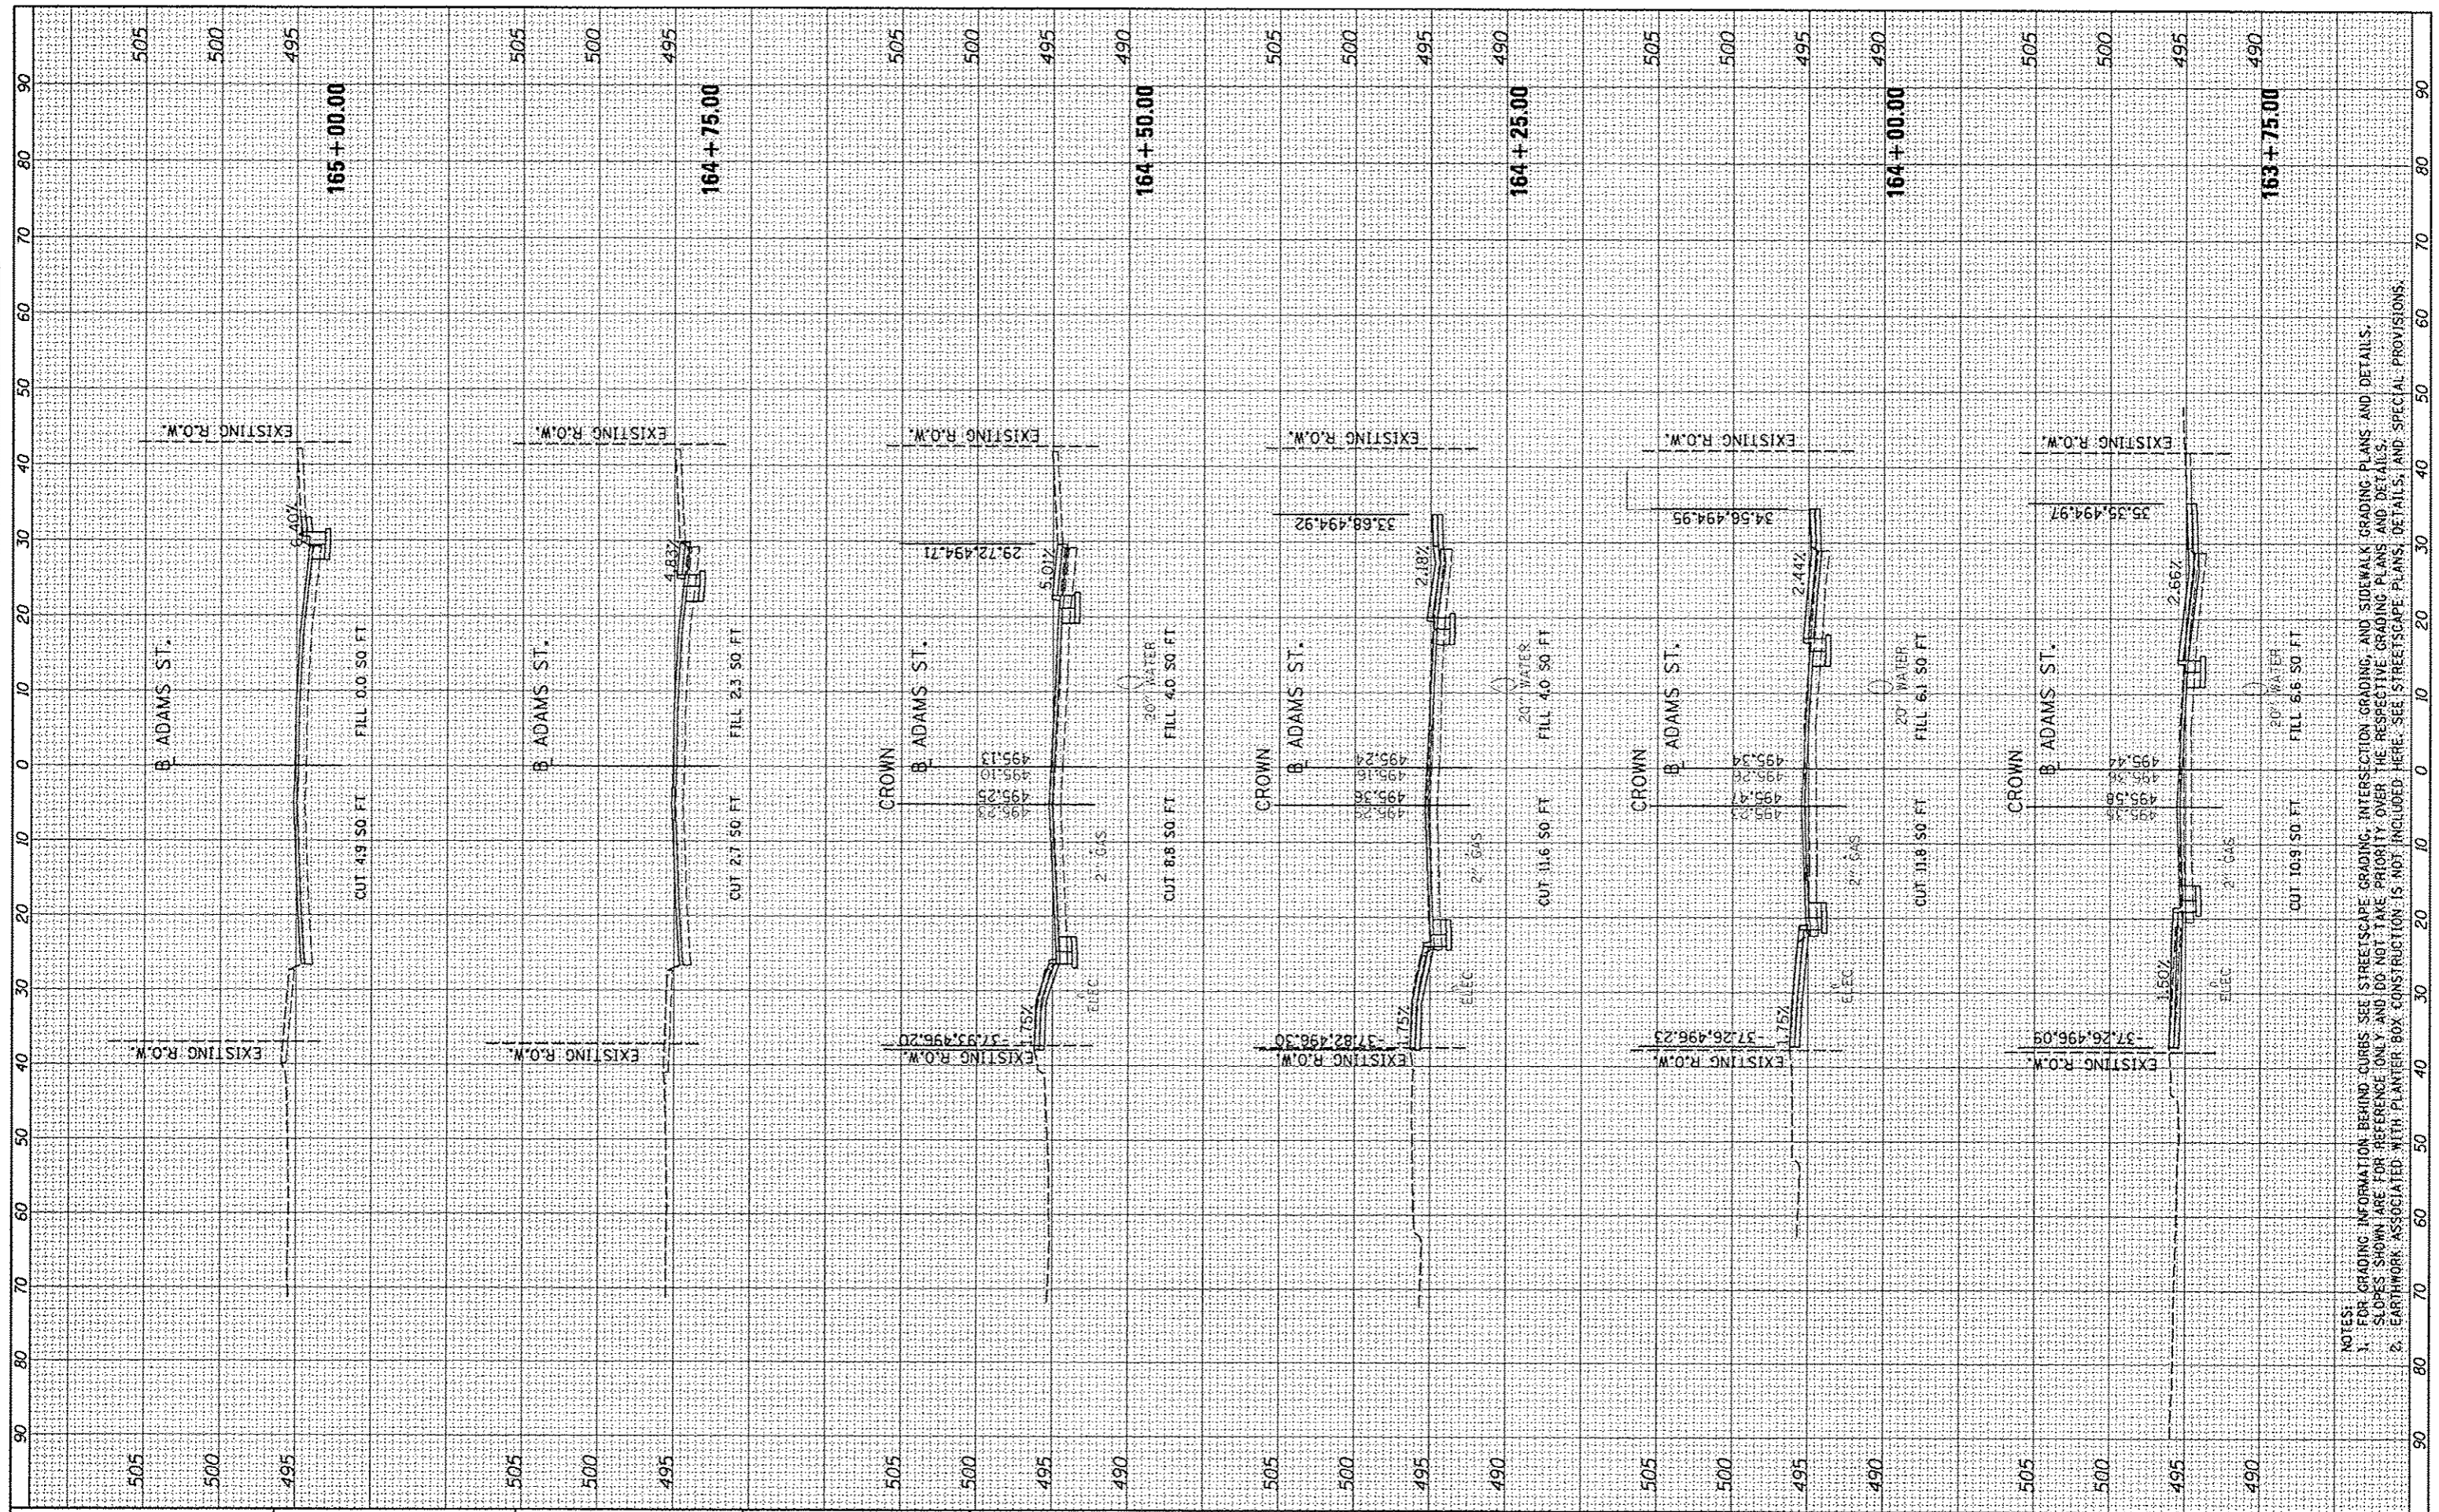

FILE NAME: c:\p180\work\do_not_delete\163380\041010155\shc-ssah101.dgn	USER NAME: kovan01511	DESIGNED: - DLC	REVISED: -	STATE OF ILLINOIS DEPARTMENT OF TRANSPORTATION	ADAMS STREET CROSS SECTIONS	F.A.U. RTE. 12-00356-01-PV	SECTION 519	COUNTY PEORIA	TOTAL SHEETS 439	SHEET NO. 439	
PLOT SCALE: 20.0000' / in.	PLOT DATE: 07/23/2012	DRAWN: - DLC	REVISED: -			SCALE: N/A	SHEET NO. OF SHEETS	STA. 163+75.00 TO STA. 165+00.00	CONTRACT NO. 89626		ILLINOIS FED. AID PROJECT TIG-50930581
CHECKED: - KNB	DATE: 7/18/12	REVISOR: -	REVISOR: -								

NOTES:
 1. FOR GRADING INFORMATION BEHIND CURBS SEE STREETScape GRADING, INTERSECTION GRADING, AND SIDEWALK GRADING PLANS AND DETAILS.
 2. SLOPES SHOWN ARE FOR REFERENCE ONLY AND DO NOT TAKE PRIORITY OVER THE RESPECTIVE GRADING PLANS AND DETAILS.
 3. EARTHWORK ASSOCIATED WITH PLANTER BOX CONSTRUCTION IS NOT INCLUDED HERE. SEE STREETScape PLANS, DETAILS, AND SPECIAL PROVISIONS.