


FINAL SURVEY	BY	DATE
NOTE BOOK		
SURVEYED		
TEMPLATE		
AREAS CHECKED		



ORIGINAL SURVEY	BY	DATE
NOTE BOOK		
SURVEYED		
TEMPLATE		
AREAS CHECKED		

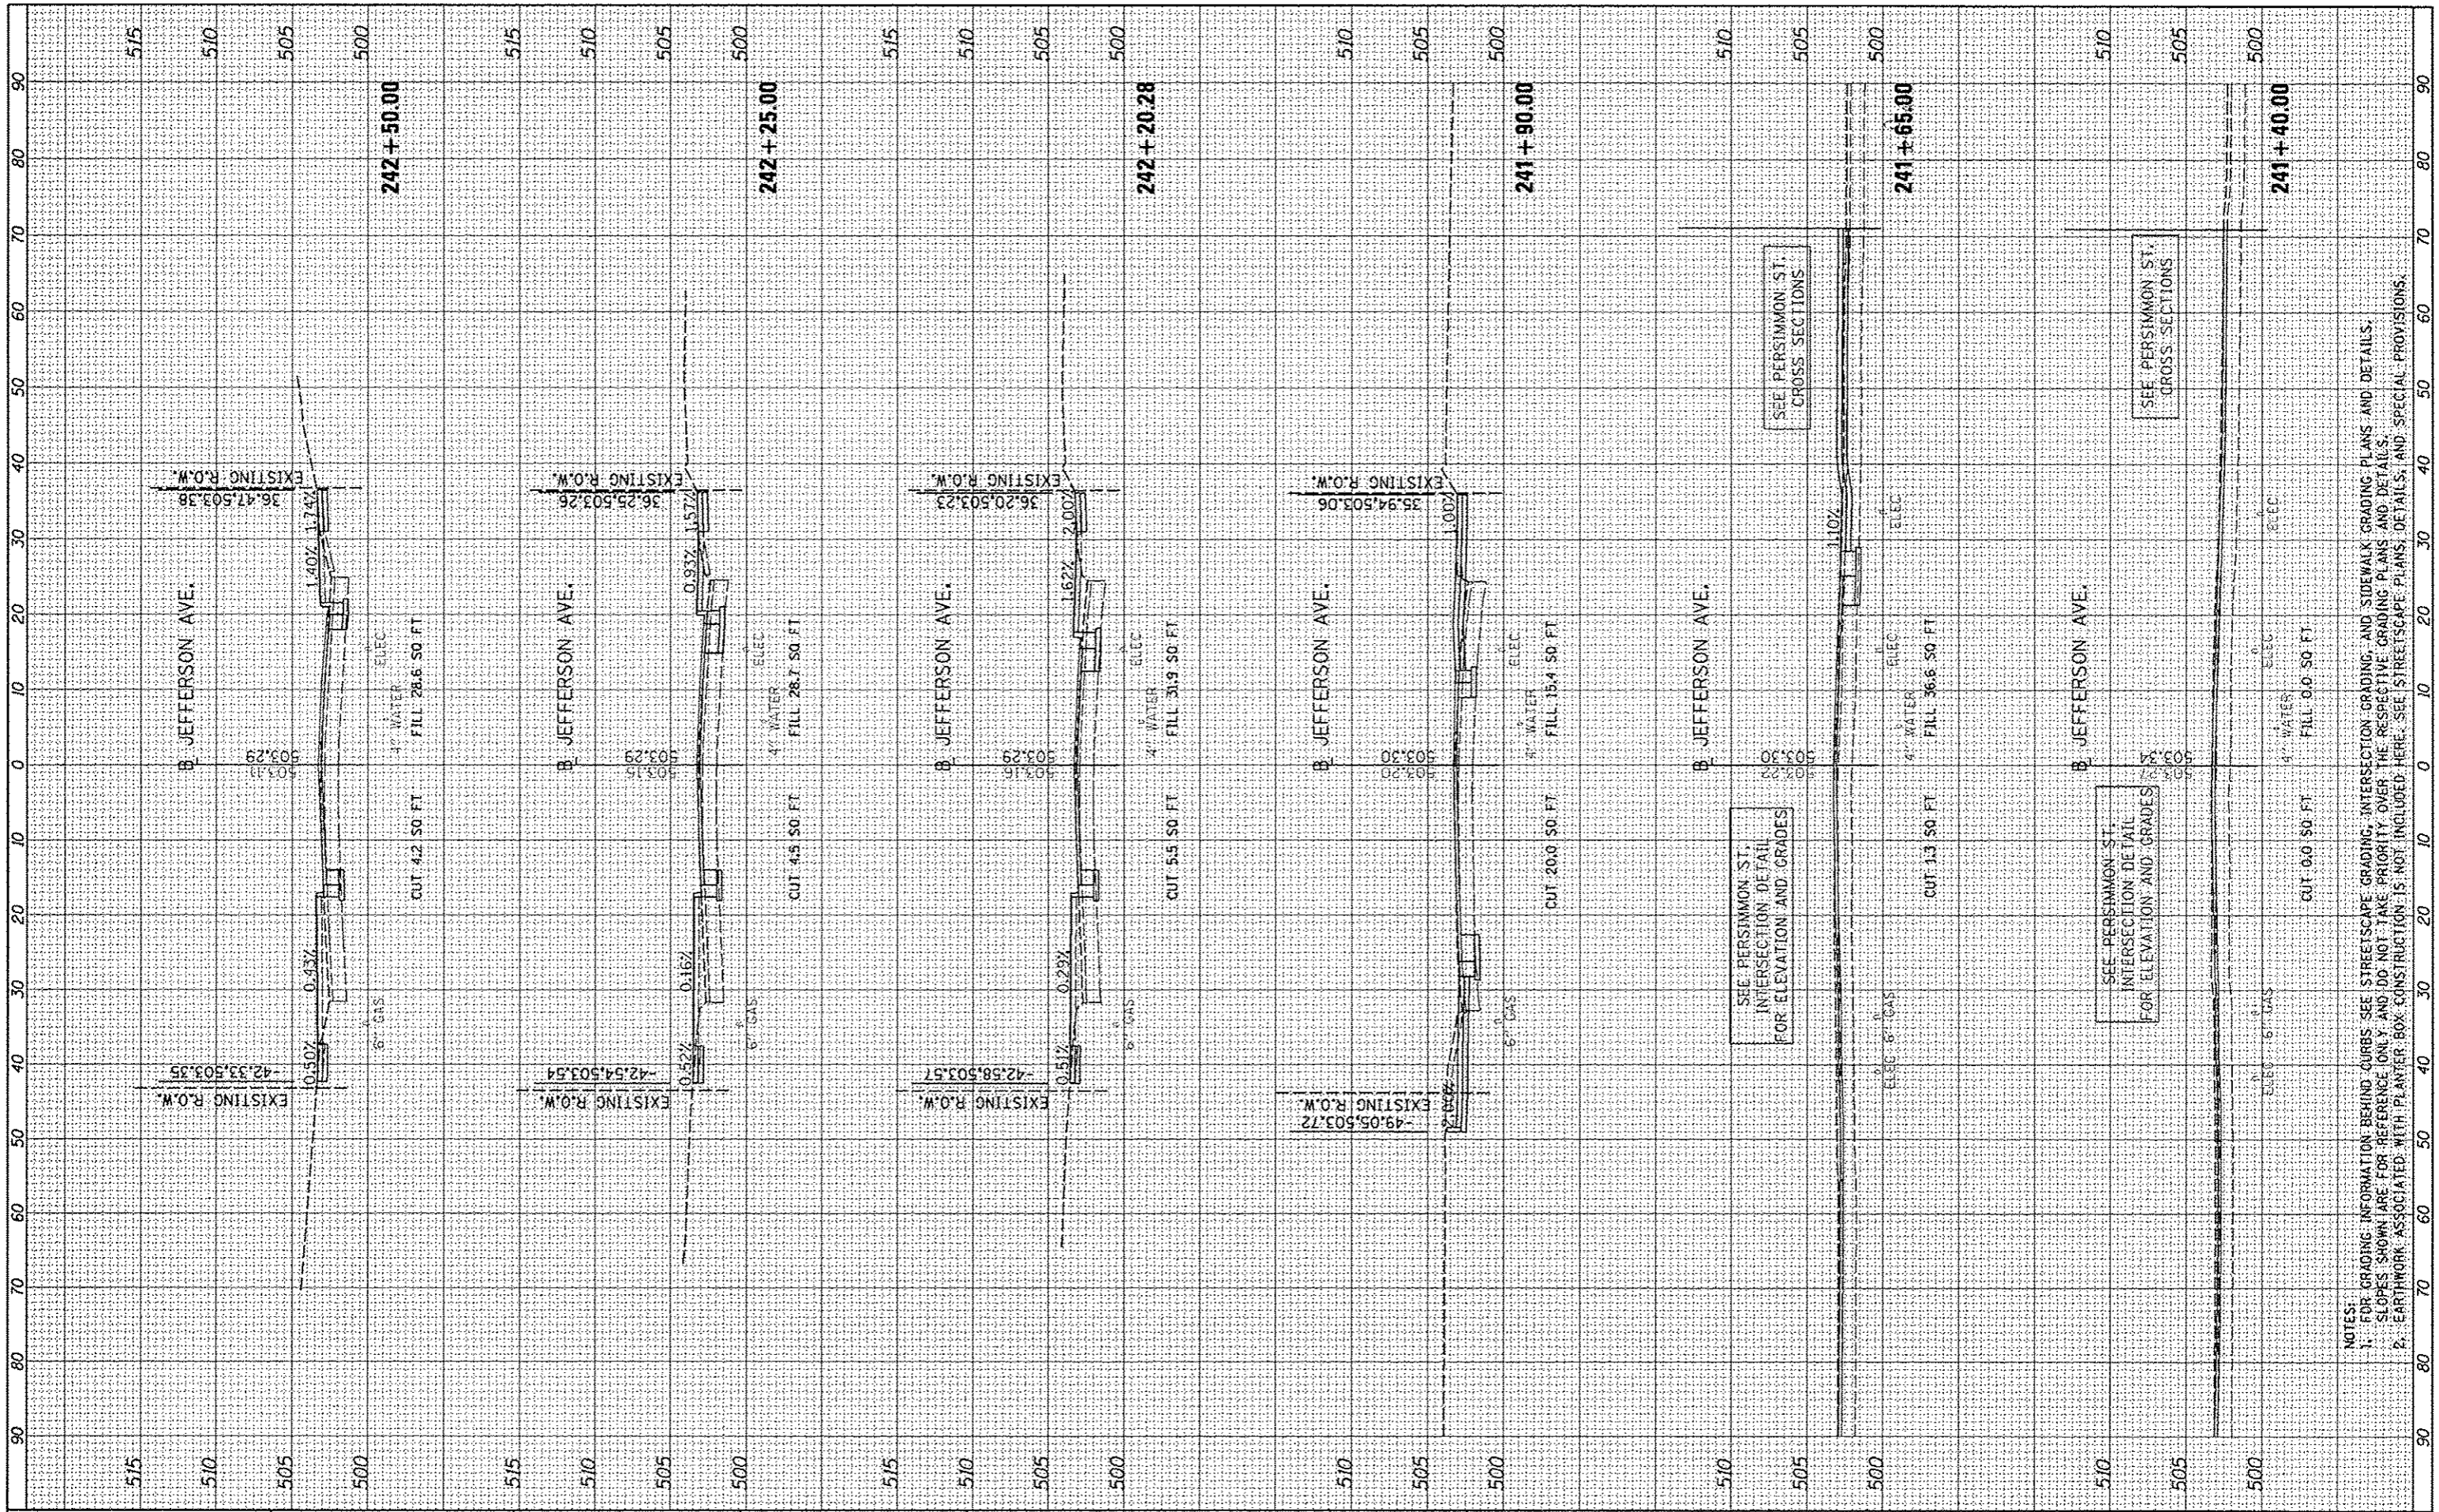

FILE NAME *
 c:\p\11111\work\do_not_delete\dm73380\0418\0155\shx\shx102.dgn

USER NAME * hovan01011
 DESIGNED - DLC
 DRAWN - DLC
 CHECKED - KNB
 DATE - 7/18/12

REVISIONS
 REVISED -
 REVISED -
 REVISED -
 REVISED -

STATE OF ILLINOIS
DEPARTMENT OF TRANSPORTATION

JEFFERSON AVENUE
CROSS SECTIONS

SCALE: N/A SHEET NO. OF SHEETS STA. 241+40.00 TO STA. 242+50.00

SECTION	COUNTY	TOTAL SHEETS	SHEET NO.
12-00356-01-PV	PEORIA	519	442
CONTRACT NO. 89626		ILLINOIS FED. AID PROJECT TIG-509X1581	

NOTES:
 1. FOR GRADING INFORMATION BEHIND CURBS SEE STREETScape GRADING, INTERSECTION GRADING, AND SIDEWALK GRADING PLANS AND DETAILS.
 2. SLOPES SHOWN ARE FOR REFERENCE ONLY AND DO NOT TAKE PRIORITY OVER THE RESPECTIVE GRADING PLANS AND DETAILS.
 3. EARTHWORK ASSOCIATED WITH PLANTER BOX CONSTRUCTION IS NOT INCLUDED HERE. SEE STREETScape PLANS, DETAILS, AND SPECIAL PROVISIONS.