


FINAL	SUBMITTED	DATE
SHEET	PLOTTED	
NOTE BOOK	TEMPLATE	
NO.	AREAS	CHECKED



ORIGINAL	SUBMITTED	DATE
SHEET	PLOTTED	
NOTE BOOK	TEMPLATE	
NO.	AREAS	CHECKED

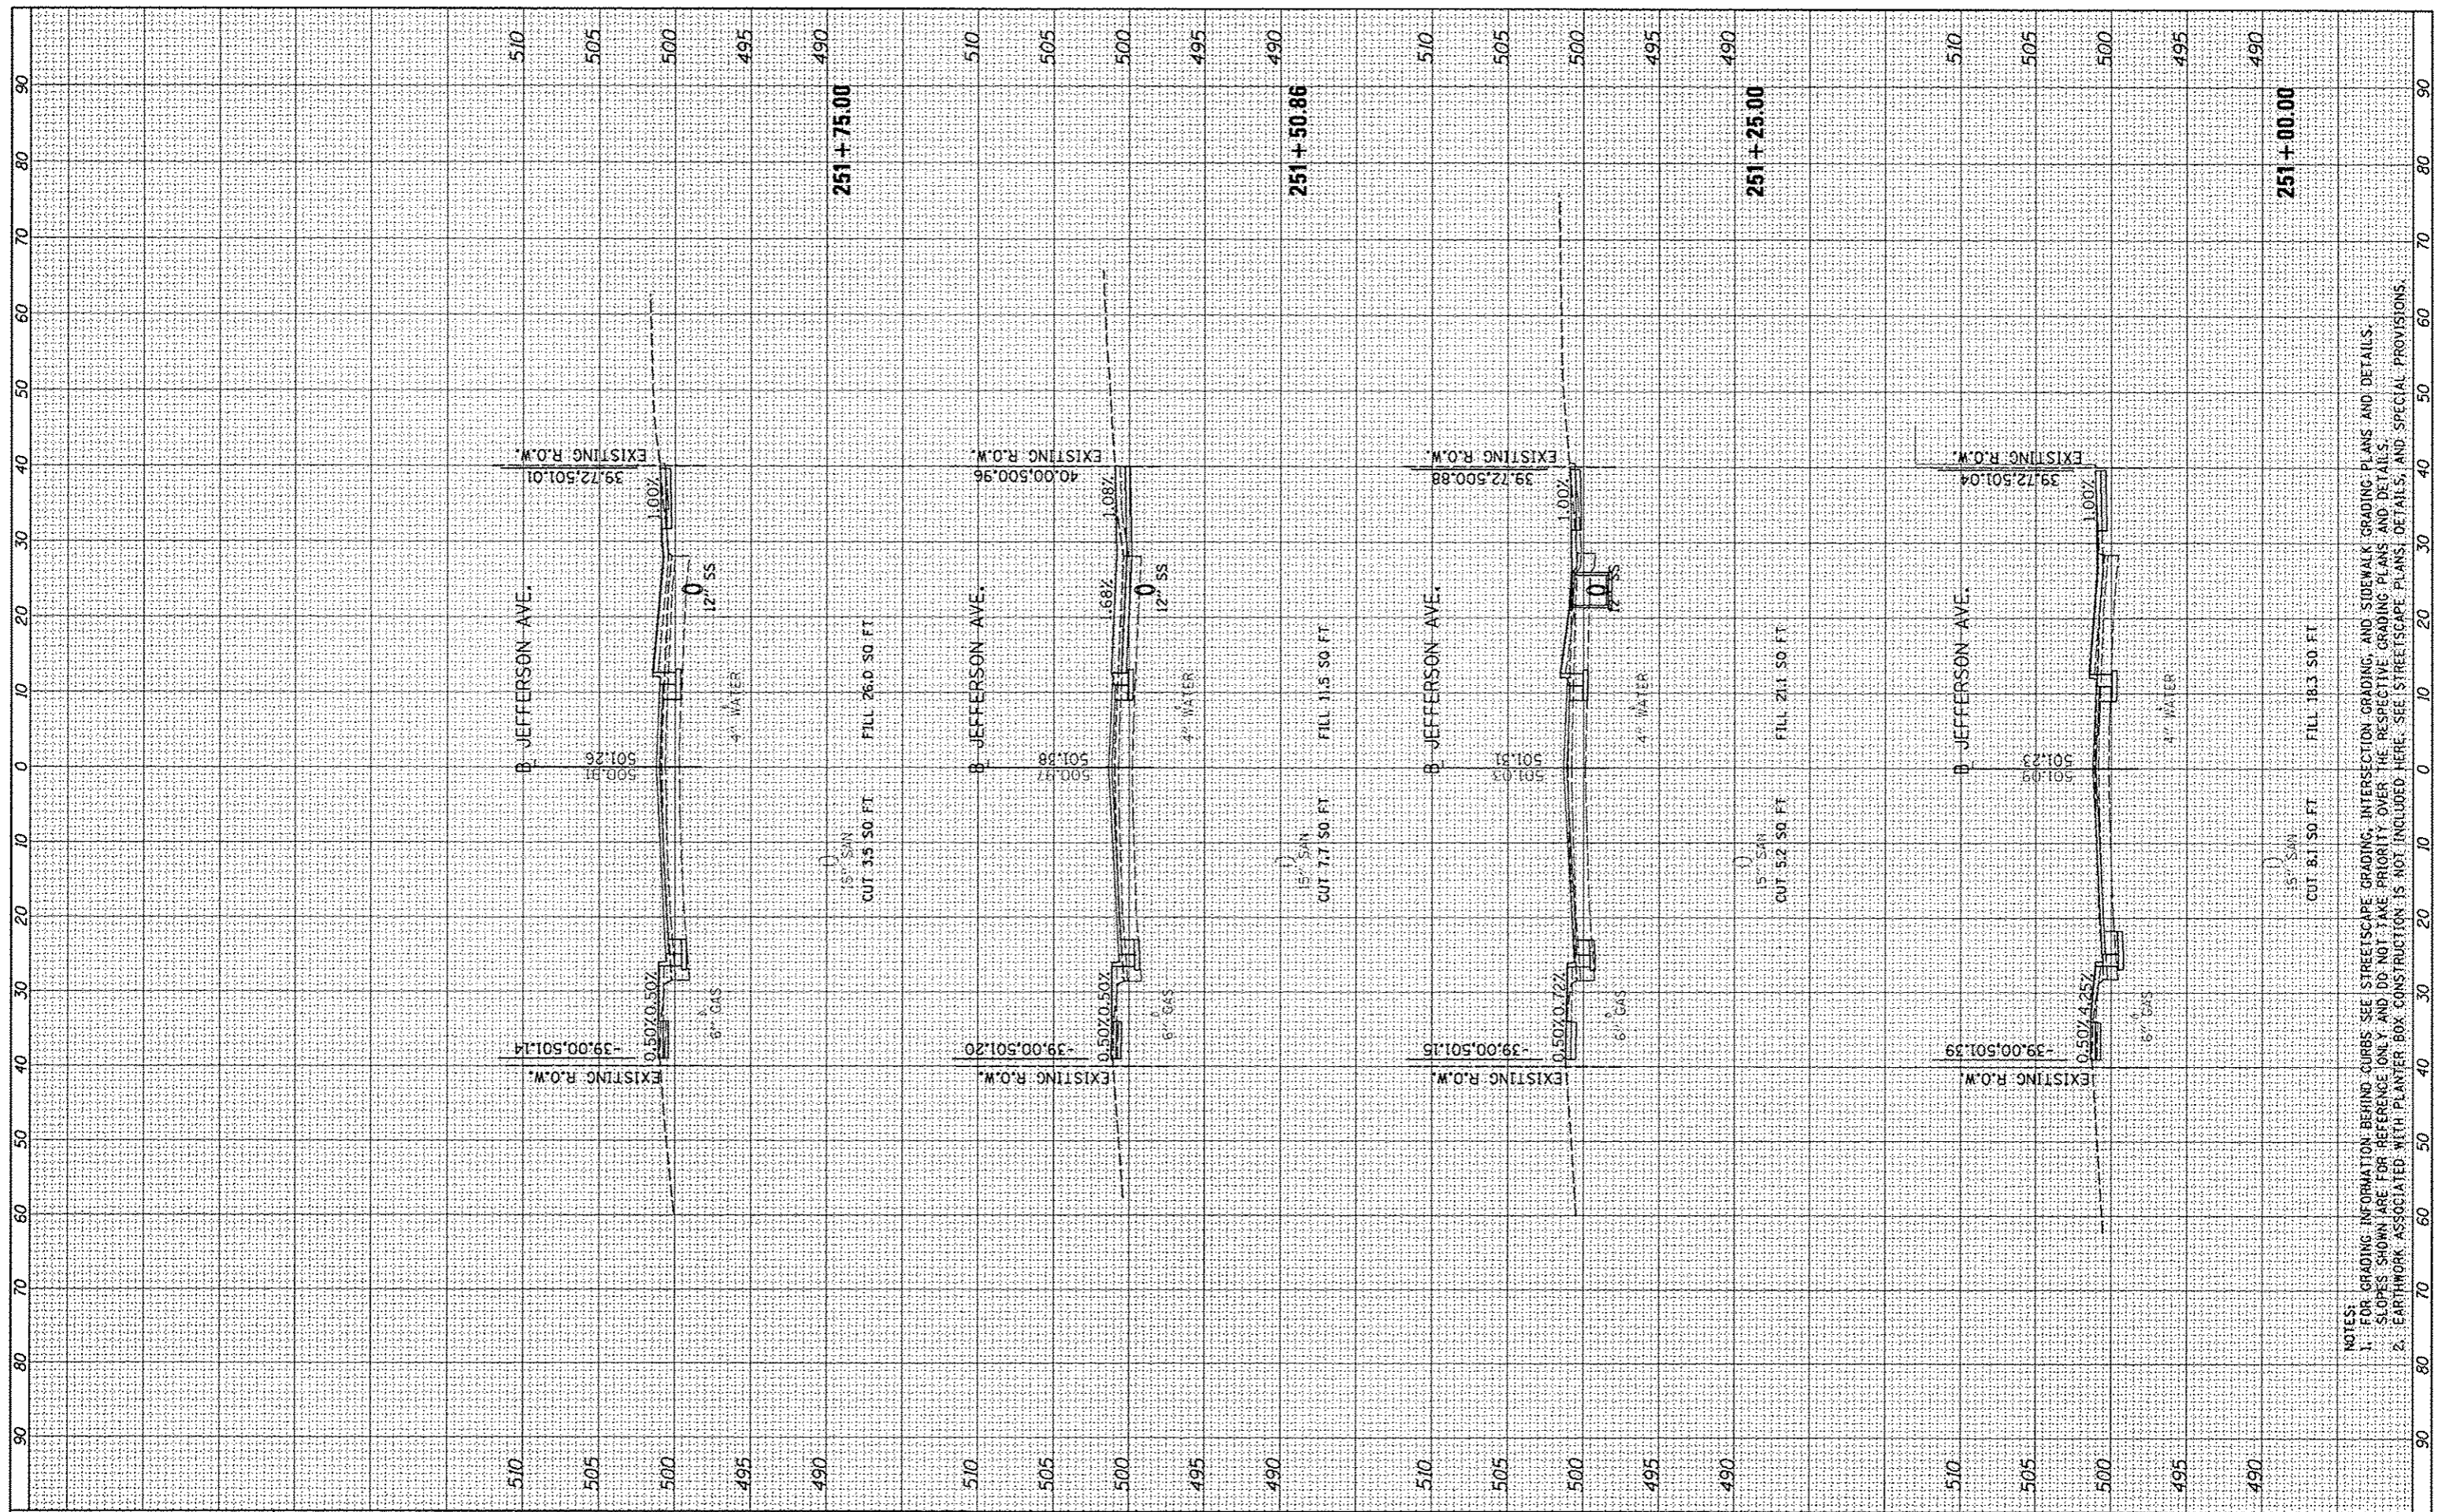

FILE NAME *
 c:\pwork\work\do_not_delete\dms73300\0410\0155

USER NAME = kovan0151
 ght-xxsh\082.dgn
 PLOT SCALE = 20.0000 / 1 in.
 PLOT DATE = 07/23/2012

DESIGNED - DLC
 DRAWN - DLC
 CHECKED - KNB
 DATE - 7/10/12

REVISED -
 REVISED -
 REVISED -
 REVISED -

**STATE OF ILLINOIS
 DEPARTMENT OF TRANSPORTATION**

**JEFFERSON AVENUE
 CROSS SECTIONS**

SCALE: N/A SHEET NO. OF SHEETS STA. 251+00.00 TO STA. 251+75.00

F.A.U. RTE.	SECTION	COUNTY	TOTAL SHEETS	SHEET NO.
	12-00356-01-PV	PEORIA	519	450
CONTRACT NO. 89626			ILLINOIS FED. AID PROJECT TIG-509X1591	

NOTES:
 1. FOR GRADING INFORMATION BEHIND CURBS SEE STREETScape GRADING, INTERSECTION GRADING, AND SIDEWALK GRADING PLANS AND DETAILS.
 2. SLOPES SHOWN ARE FOR REFERENCE ONLY AND DO NOT TAKE PRIORITY OVER THE RESPECTIVE GRADING PLANS AND DETAILS.
 3. EARTHWORK ASSOCIATED WITH PLANTER BOX CONSTRUCTION IS NOT INCLUDED HERE. SEE STREETScape PLANS, DETAILS, AND SPECIAL PROVISIONS.