




FINAL SURVEY	BY	DATE
QUANTITY		
NOTE BOOK		
NO.		
REVISIONS		
DATE		
BY		
DATE		
REVISIONS		
DATE		
BY		
DATE		

ORIGINAL SURVEY	BY	DATE
QUANTITY		
NOTE BOOK		
NO.		
REVISIONS		
DATE		
BY		
DATE		
REVISIONS		
DATE		
BY		
DATE		

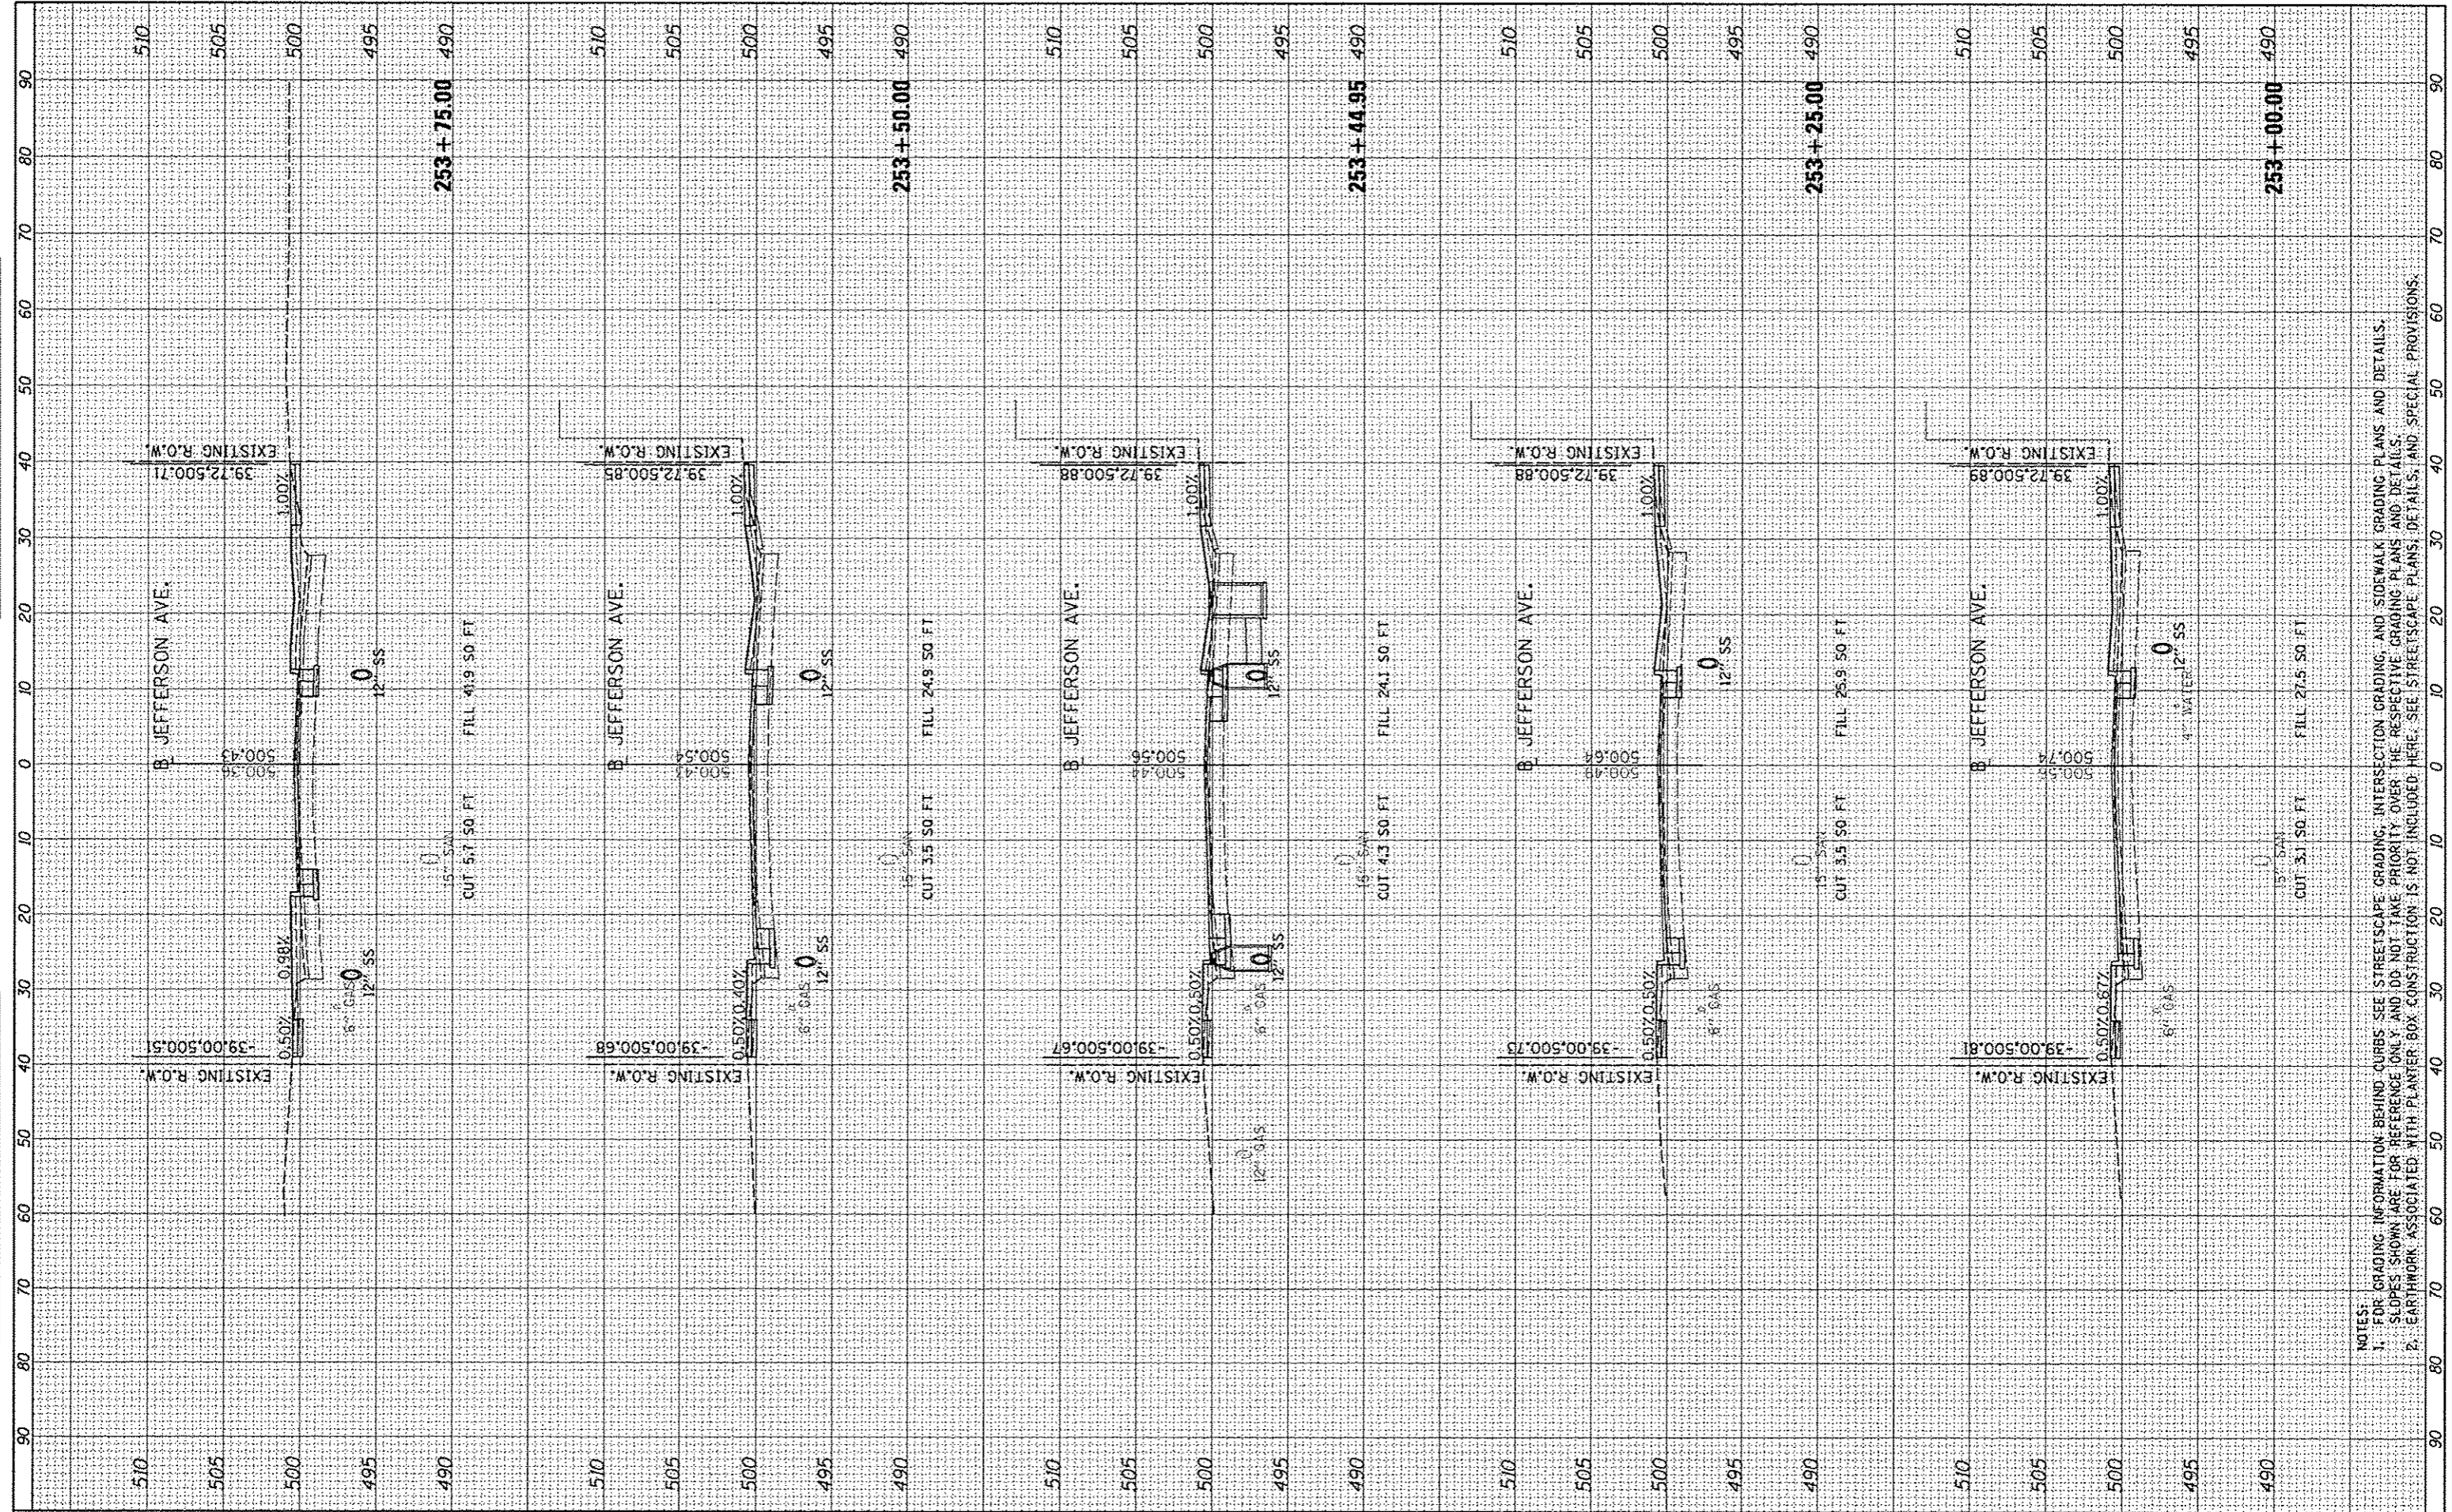

FILE NAME * USER NAME = kovan81511
 c:\p1000_work\do_not_delete\dm73386\0418\0155
 sh1*sh1182.dgn
 PLOT SCALE = 20.0000' / 1" / 1"
 PLOT DATE = 07/23/2012

DESIGNED - DLC
 DRAWN - DLC
 CHECKED - KNB
 DATE - 7/18/12

REVISED -
 REVISED -
 REVISED -
 REVISED -

**STATE OF ILLINOIS
 DEPARTMENT OF TRANSPORTATION**

**JEFFERSON AVENUE
 CROSS SECTIONS**

SCALE: N/A SHEET NO. OF SHEETS STA. 253+00.00 TO STA. 253+75.00

F.A.U. RTE.	SECTION	COUNTY	TOTAL SHEETS	SHEET NO.
12	12-00356-01-PV	PEORIA	519	452
CONTRACT NO. 89626			ILLINOIS FED. AID PROJECT TIC-50931581	

NOTES:
 1. FOR GRADING INFORMATION BEHIND CURBS SEE STREETScape GRADING, INTERSECTION GRADING, AND SIDEWALK GRADING PLANS AND DETAILS.
 2. SLOPES SHOWN ARE FOR REFERENCE ONLY AND DO NOT TAKE PRIORITY OVER THE RESPECTIVE GRADING PLANS AND DETAILS.
 3. EARTHWORK ASSOCIATED WITH PLANTER BOX CONSTRUCTION IS NOT INCLUDED HERE. SEE STREETScape PLANS, DETAILS, AND SPECIAL PROVISIONS.