


DATE	
BY	
REVISIONS	
1	
2	
DATE	
BY	
REVISIONS	
1	
2	
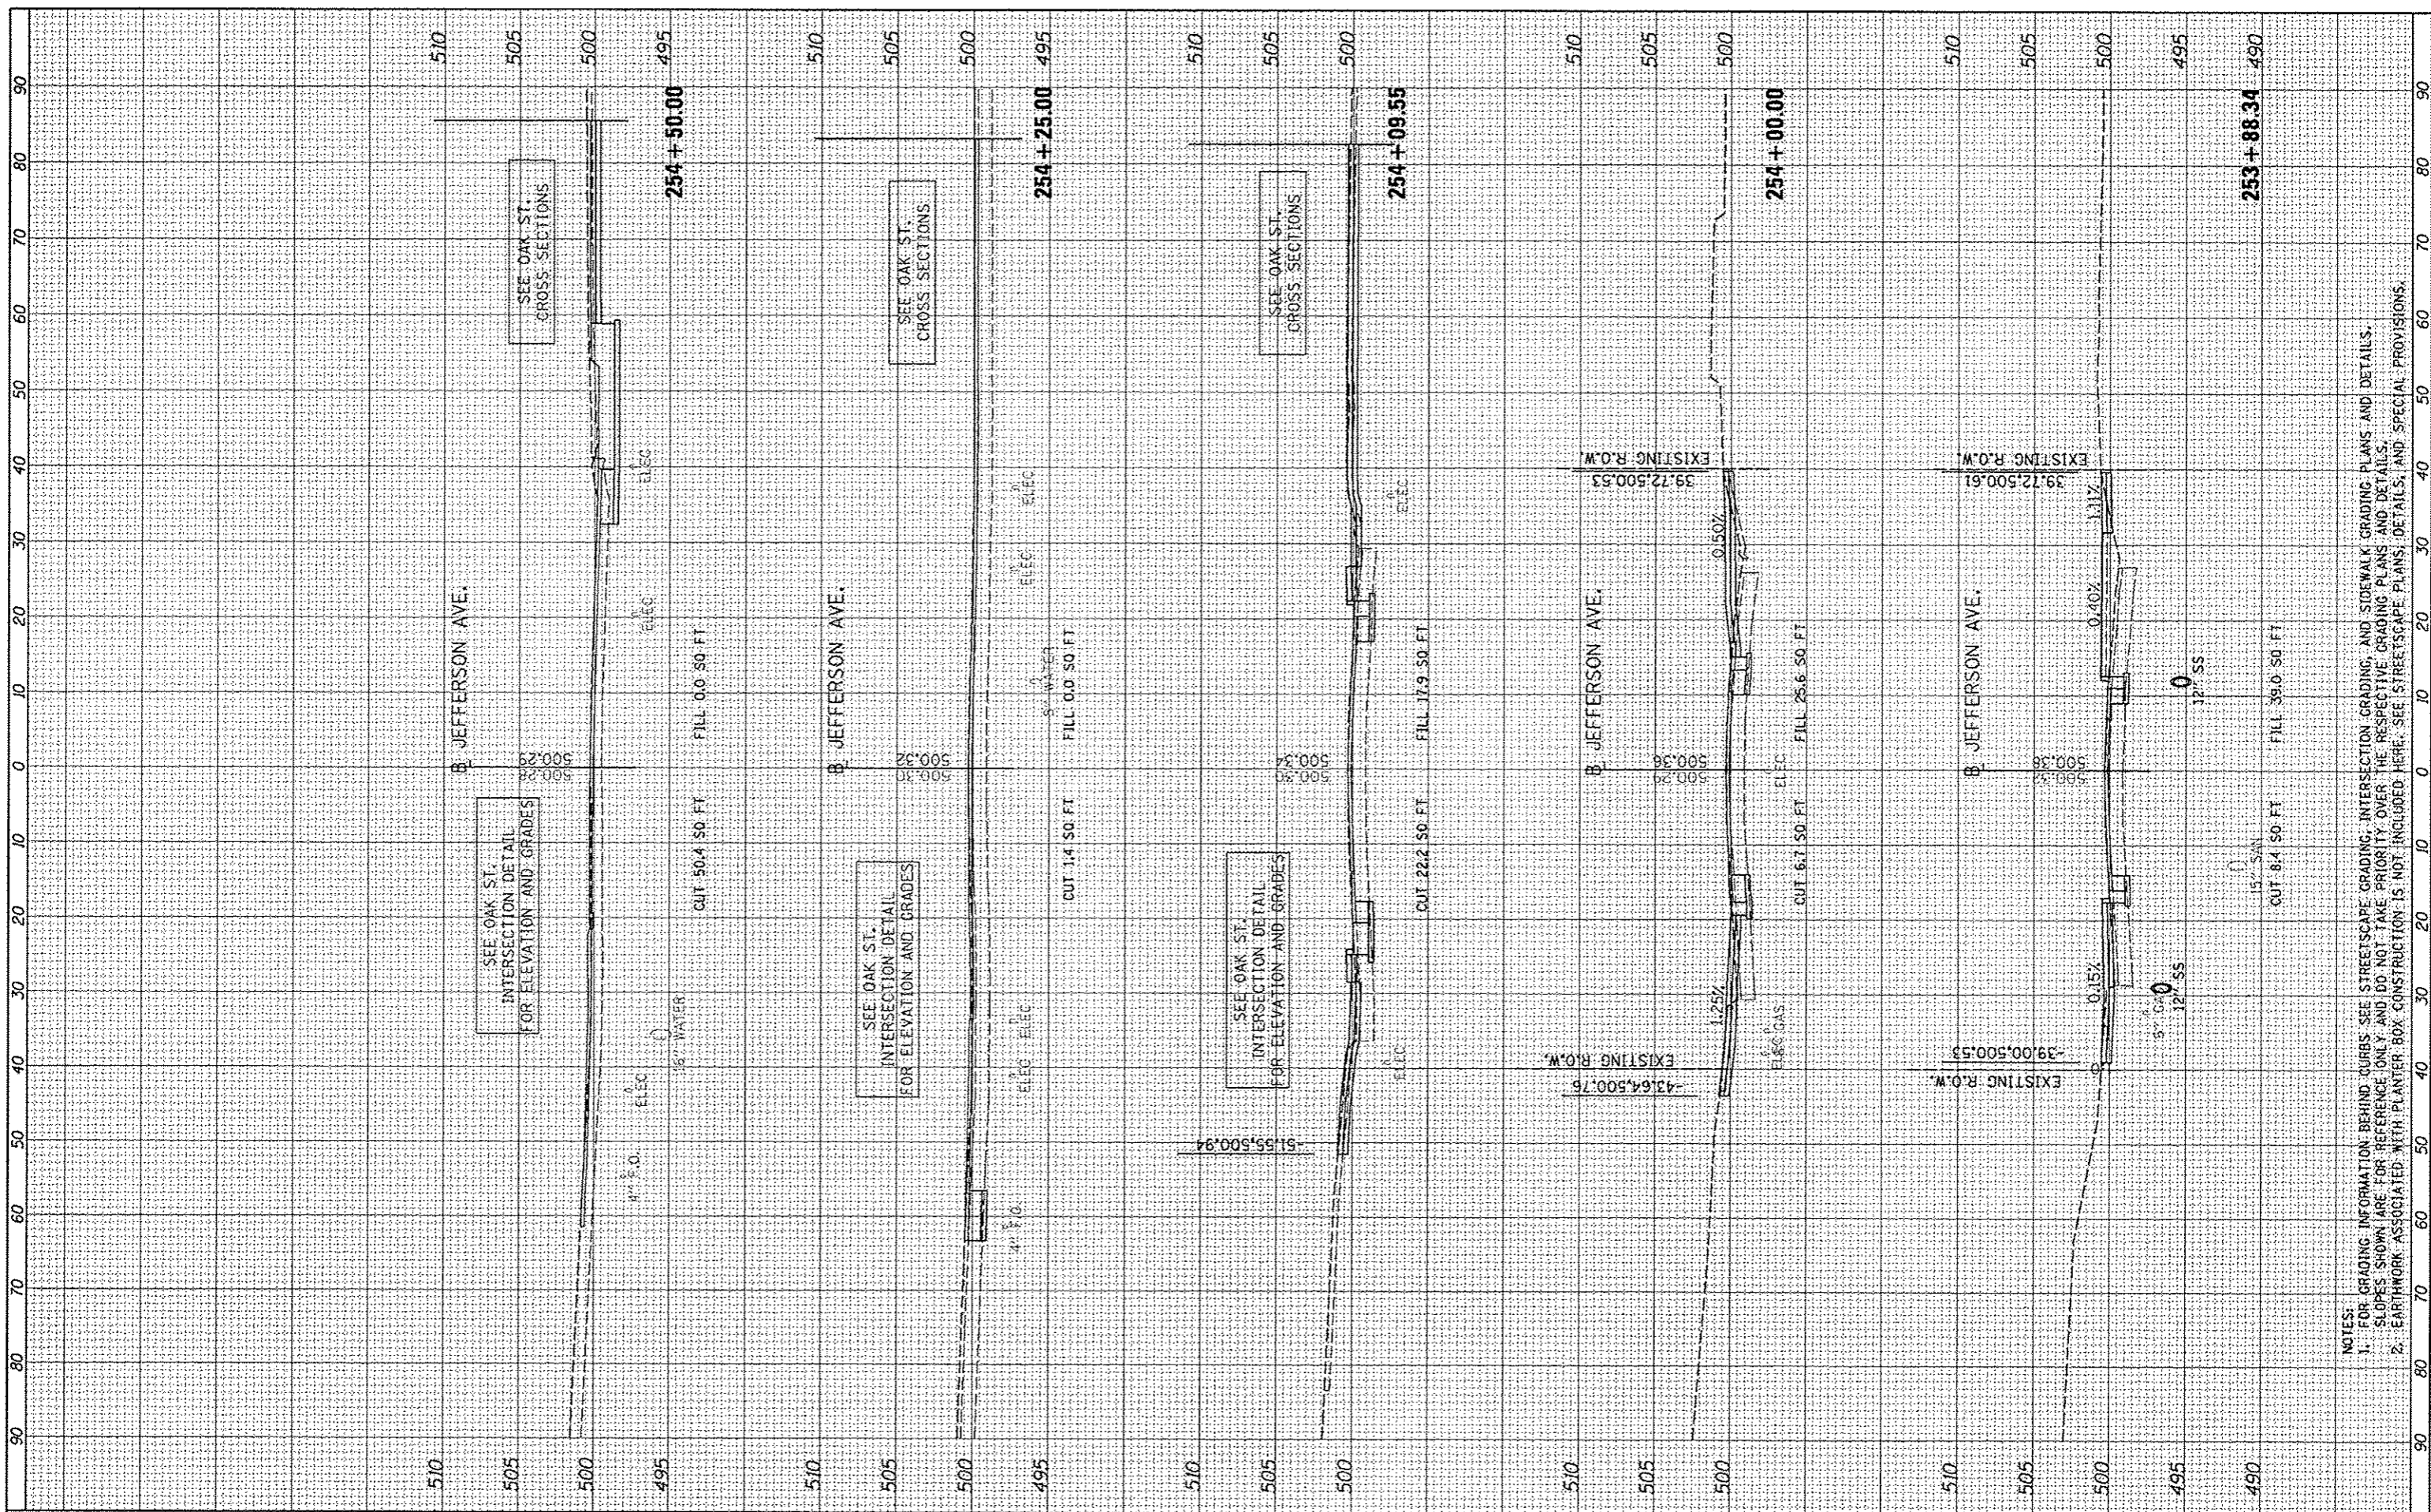

FILE NAME	ci:\pwise\work\do_not_delete\dms73300\04181\0155
USER NAME	kovan8151
DESIGNED	- DLC
DRAWN	- DLC
CHECKED	- KNB
DATE	- 7/18/12
REVISIONS	
1	
2	
ORIGINAL SURVEY	DATE
PLOTTED	
NOTE BOOK	
AREAS CHECKED	

DESIGNED	- DLC
DRAWN	- DLC
CHECKED	- KNB
DATE	- 7/18/12
REVISIONS	
1	
2	
STATE OF ILLINOIS
DEPARTMENT OF TRANSPORTATION

SCALE: N/A
SHEET NO. OF SHEETS
STA. 253+88.34 TO STA. 254+50.00

JEFFERSON AVENUE
CROSS SECTIONS

F.A.U. RTE.
SECTION 12-00356-01-PV
COUNTY PEORIA
TOTAL SHEETS 519
SHEET NO. 453
CONTRACT NO. 89626
ILLINOIS FED. AID PROJECT TIG-50931581

DATE	
BY	
REVISIONS	
1	
2	
DATE	
BY	
REVISIONS	
1	
2	
DATE	
BY	
REVISIONS	
1	
2	
NOTES:
 1. FOR GRADING INFORMATION BEHIND CURBS SEE STREETSCAPE GRADING, INTERSECTION GRADING, AND SIDEWALK GRADING PLANS AND DETAILS.
 2. SLOPES SHOWN ARE FOR REFERENCE ONLY AND DO NOT TAKE PRIORITY OVER THE RESPECTIVE GRADING PLANS AND DETAILS.
 3. EARTHWORK ASSOCIATED WITH PLANTER BOX CONSTRUCTION IS NOT INCLUDED HERE. SEE STREETSCAPE PLANS, DETAILS, AND SPECIAL PROVISIONS.