


DATE	
BY	
FINAL SURVEY	
NOTE BOOK	
TEMPLATE	
AREAS CHECKED	



DATE	
BY	
ORIGINAL SURVEY	
NOTE BOOK	
TEMPLATE	
AREAS CHECKED	

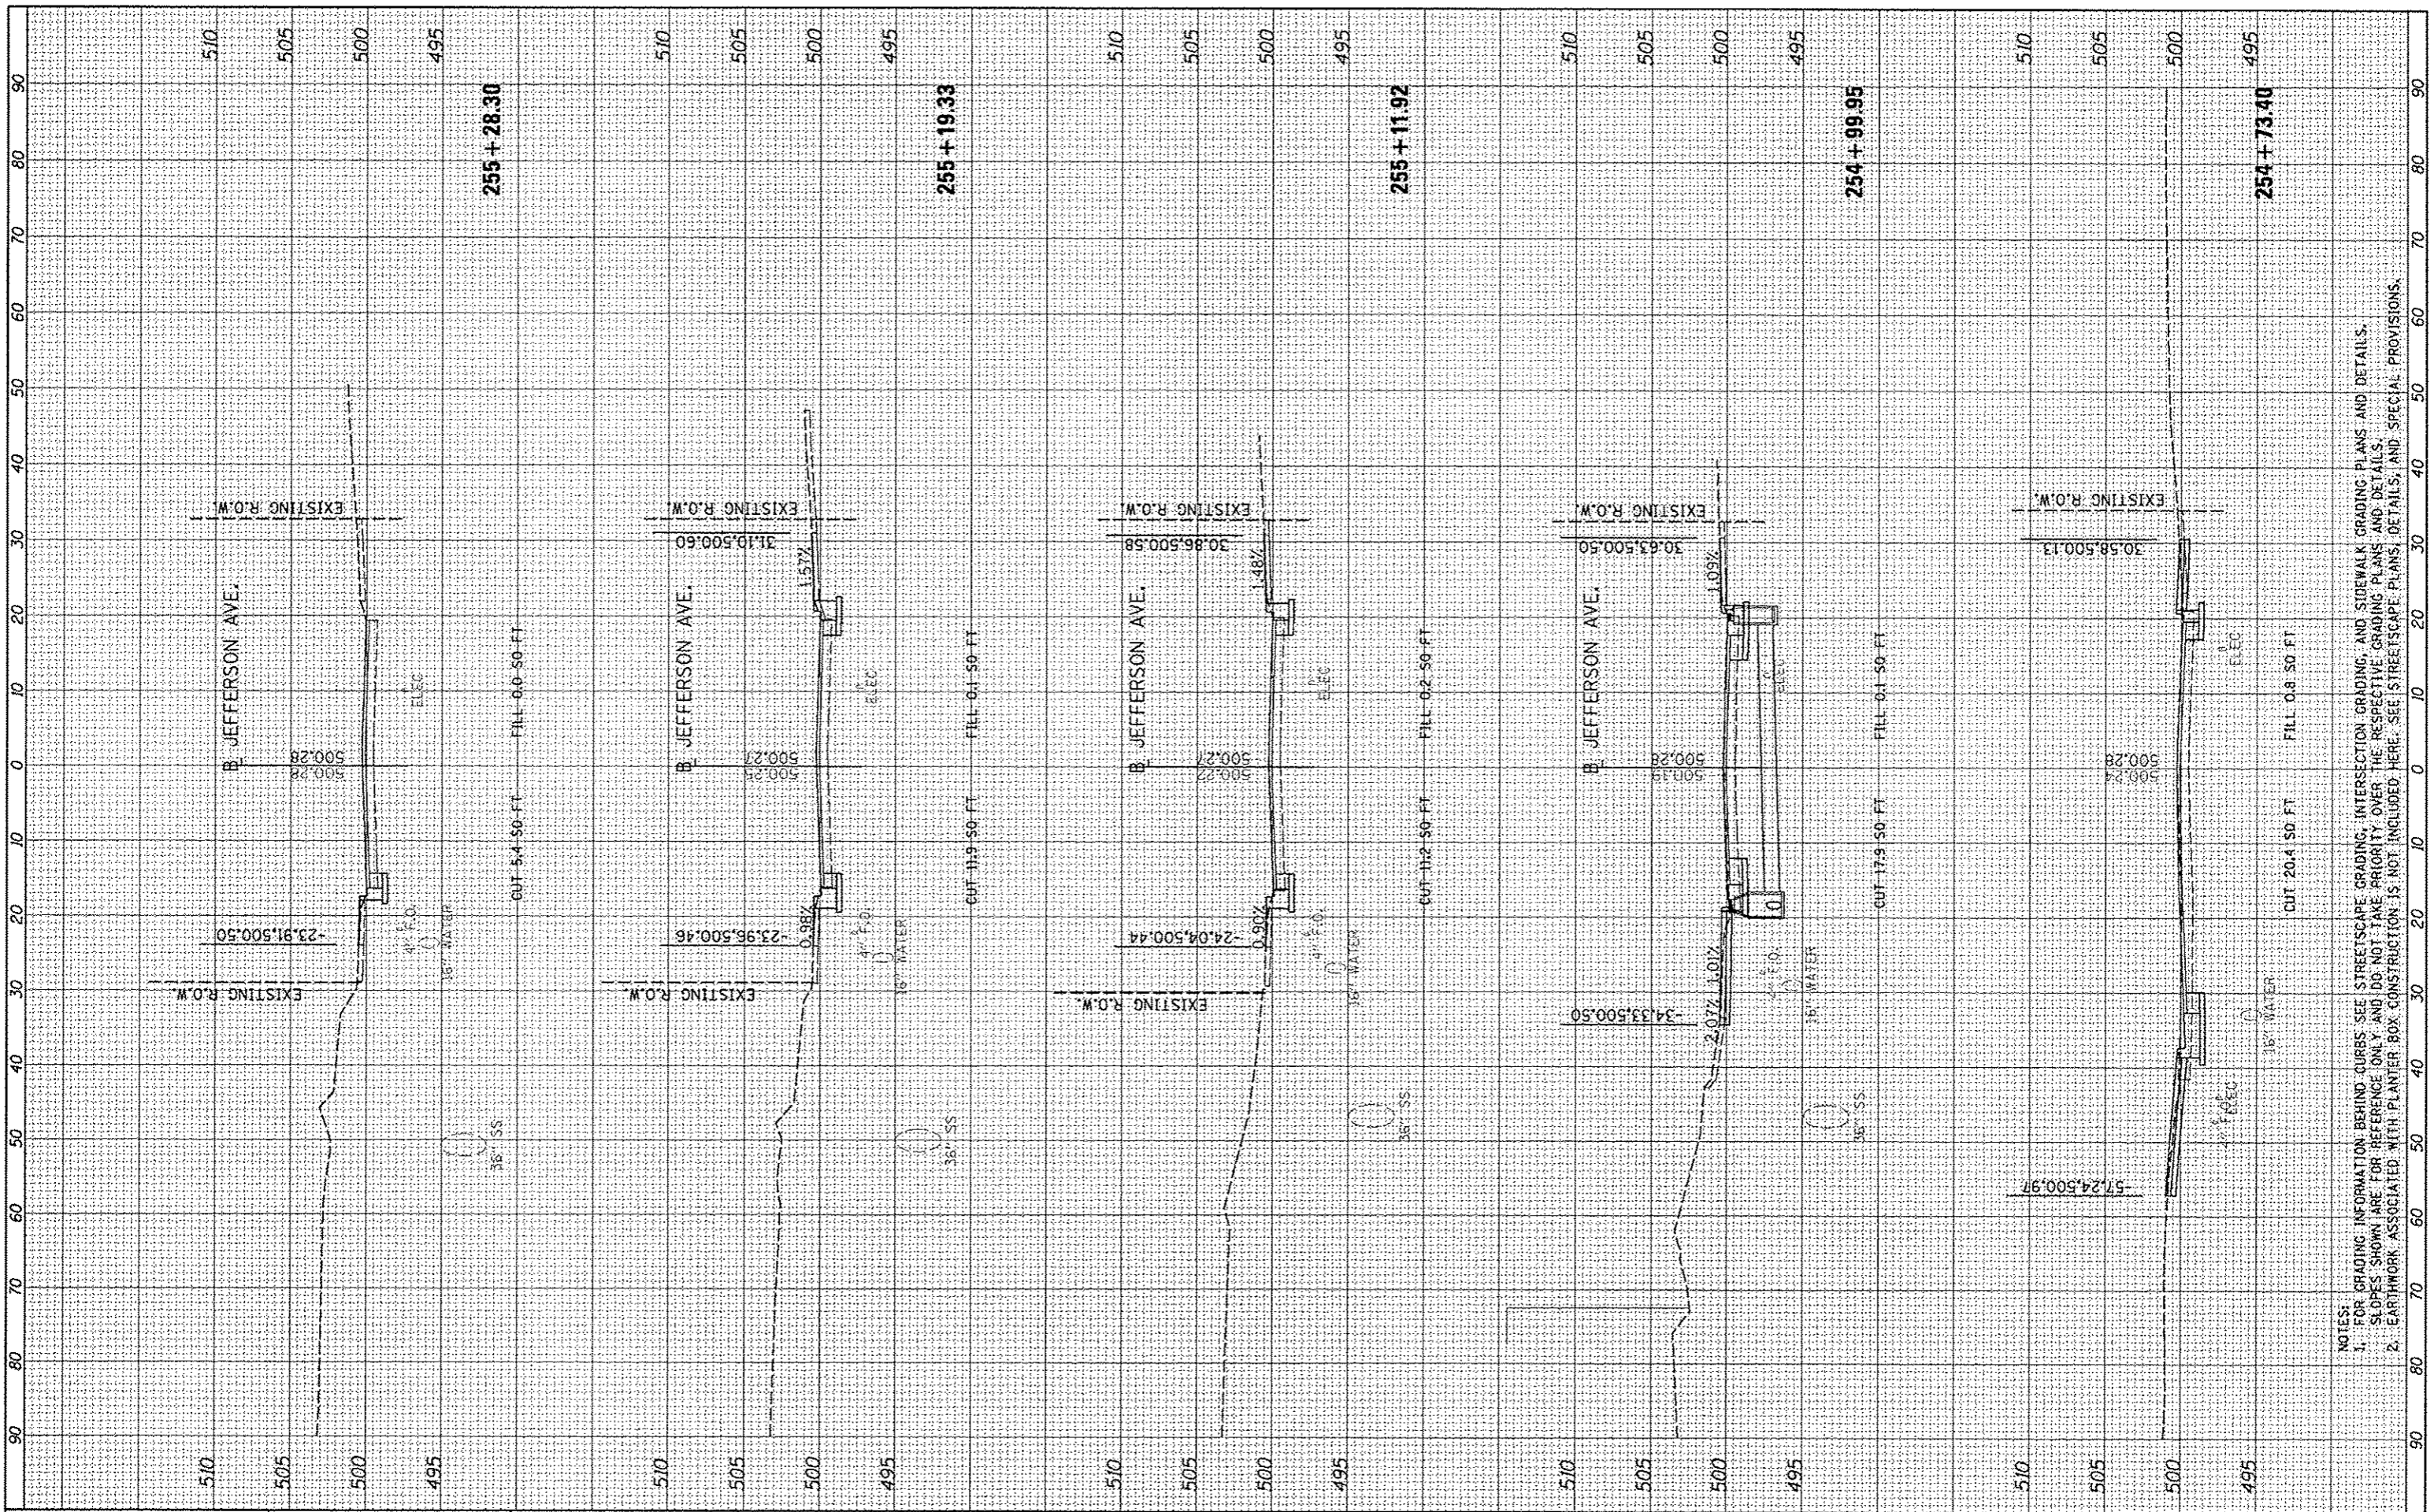

FILE NAME = c:\p1300_work\do_not_delete\dm73380\0418_0153\int-xash1102.dgn

USER NAME = kovand1911
 PLOT SCALE = 20.0000' / 1" in.
 PLOT DATE = 07/23/2012

DESIGNED - DLC
 DRAWN - DLC
 CHECKED - KNB
 DATE - 7/18/12

REVISED -
 REVISED -
 REVISED -
 REVISED -

**STATE OF ILLINOIS
 DEPARTMENT OF TRANSPORTATION**

**JEFFERSON AVENUE
 CROSS SECTIONS**

SCALE: N/A SHEET NO. OF SHEETS STA. 254+73.40 TO STA. 255+28.30

F.A.U. RTE. 12	SECTION 12-00356-01-PV	COUNTY PEORIA	TOTAL SHEETS 519	SHEET NO. 454
CONTRACT NO. 89626			ILLINOIS FED. AID PROJECT TIC-503X1581	

NOTES:
 1. FOR GRADING INFORMATION BEHIND CURBS SEE STREETScape GRADING, INTERSECTION GRADING, AND SIDEWALK GRADING PLANS AND DETAILS.
 2. SLOPES SHOWN ARE FOR REFERENCE ONLY AND DO NOT TAKE PRIORITY OVER THE RESPECTIVE GRADING PLANS AND DETAILS.
 3. EARTHWORK ASSOCIATED WITH PLANTER BOX CONSTRUCTION IS NOT INCLUDED HERE. SEE STREETScape PLANS, DETAILS, AND SPECIAL PROVISIONS.