


| | |
|-----------|--|
| DATE | |
| BY | |
| REVISIONS | |
| NO. | |
| DATE | |
| BY | |
| REVISIONS | |
| NO. | |
| DATE | |
| BY | |
| REVISIONS | |
| NO. | |

© 2008 CMT, Inc.
CMT
 CIVIL ENGINEERING, SURVEYING & TELLING, INC.
 LICENSE NO. 041-000001

| | |
|-----------|--|
| DATE | |
| BY | |
| REVISIONS | |
| NO. | |
| DATE | |
| BY | |
| REVISIONS | |
| NO. | |
| DATE | |
| BY | |
| REVISIONS | |
| NO. | |

CROSS SECTIONS ARE FOR REFERENCE ONLY. SEE CROSS STREET SECTIONS AND GRADING PLANS.

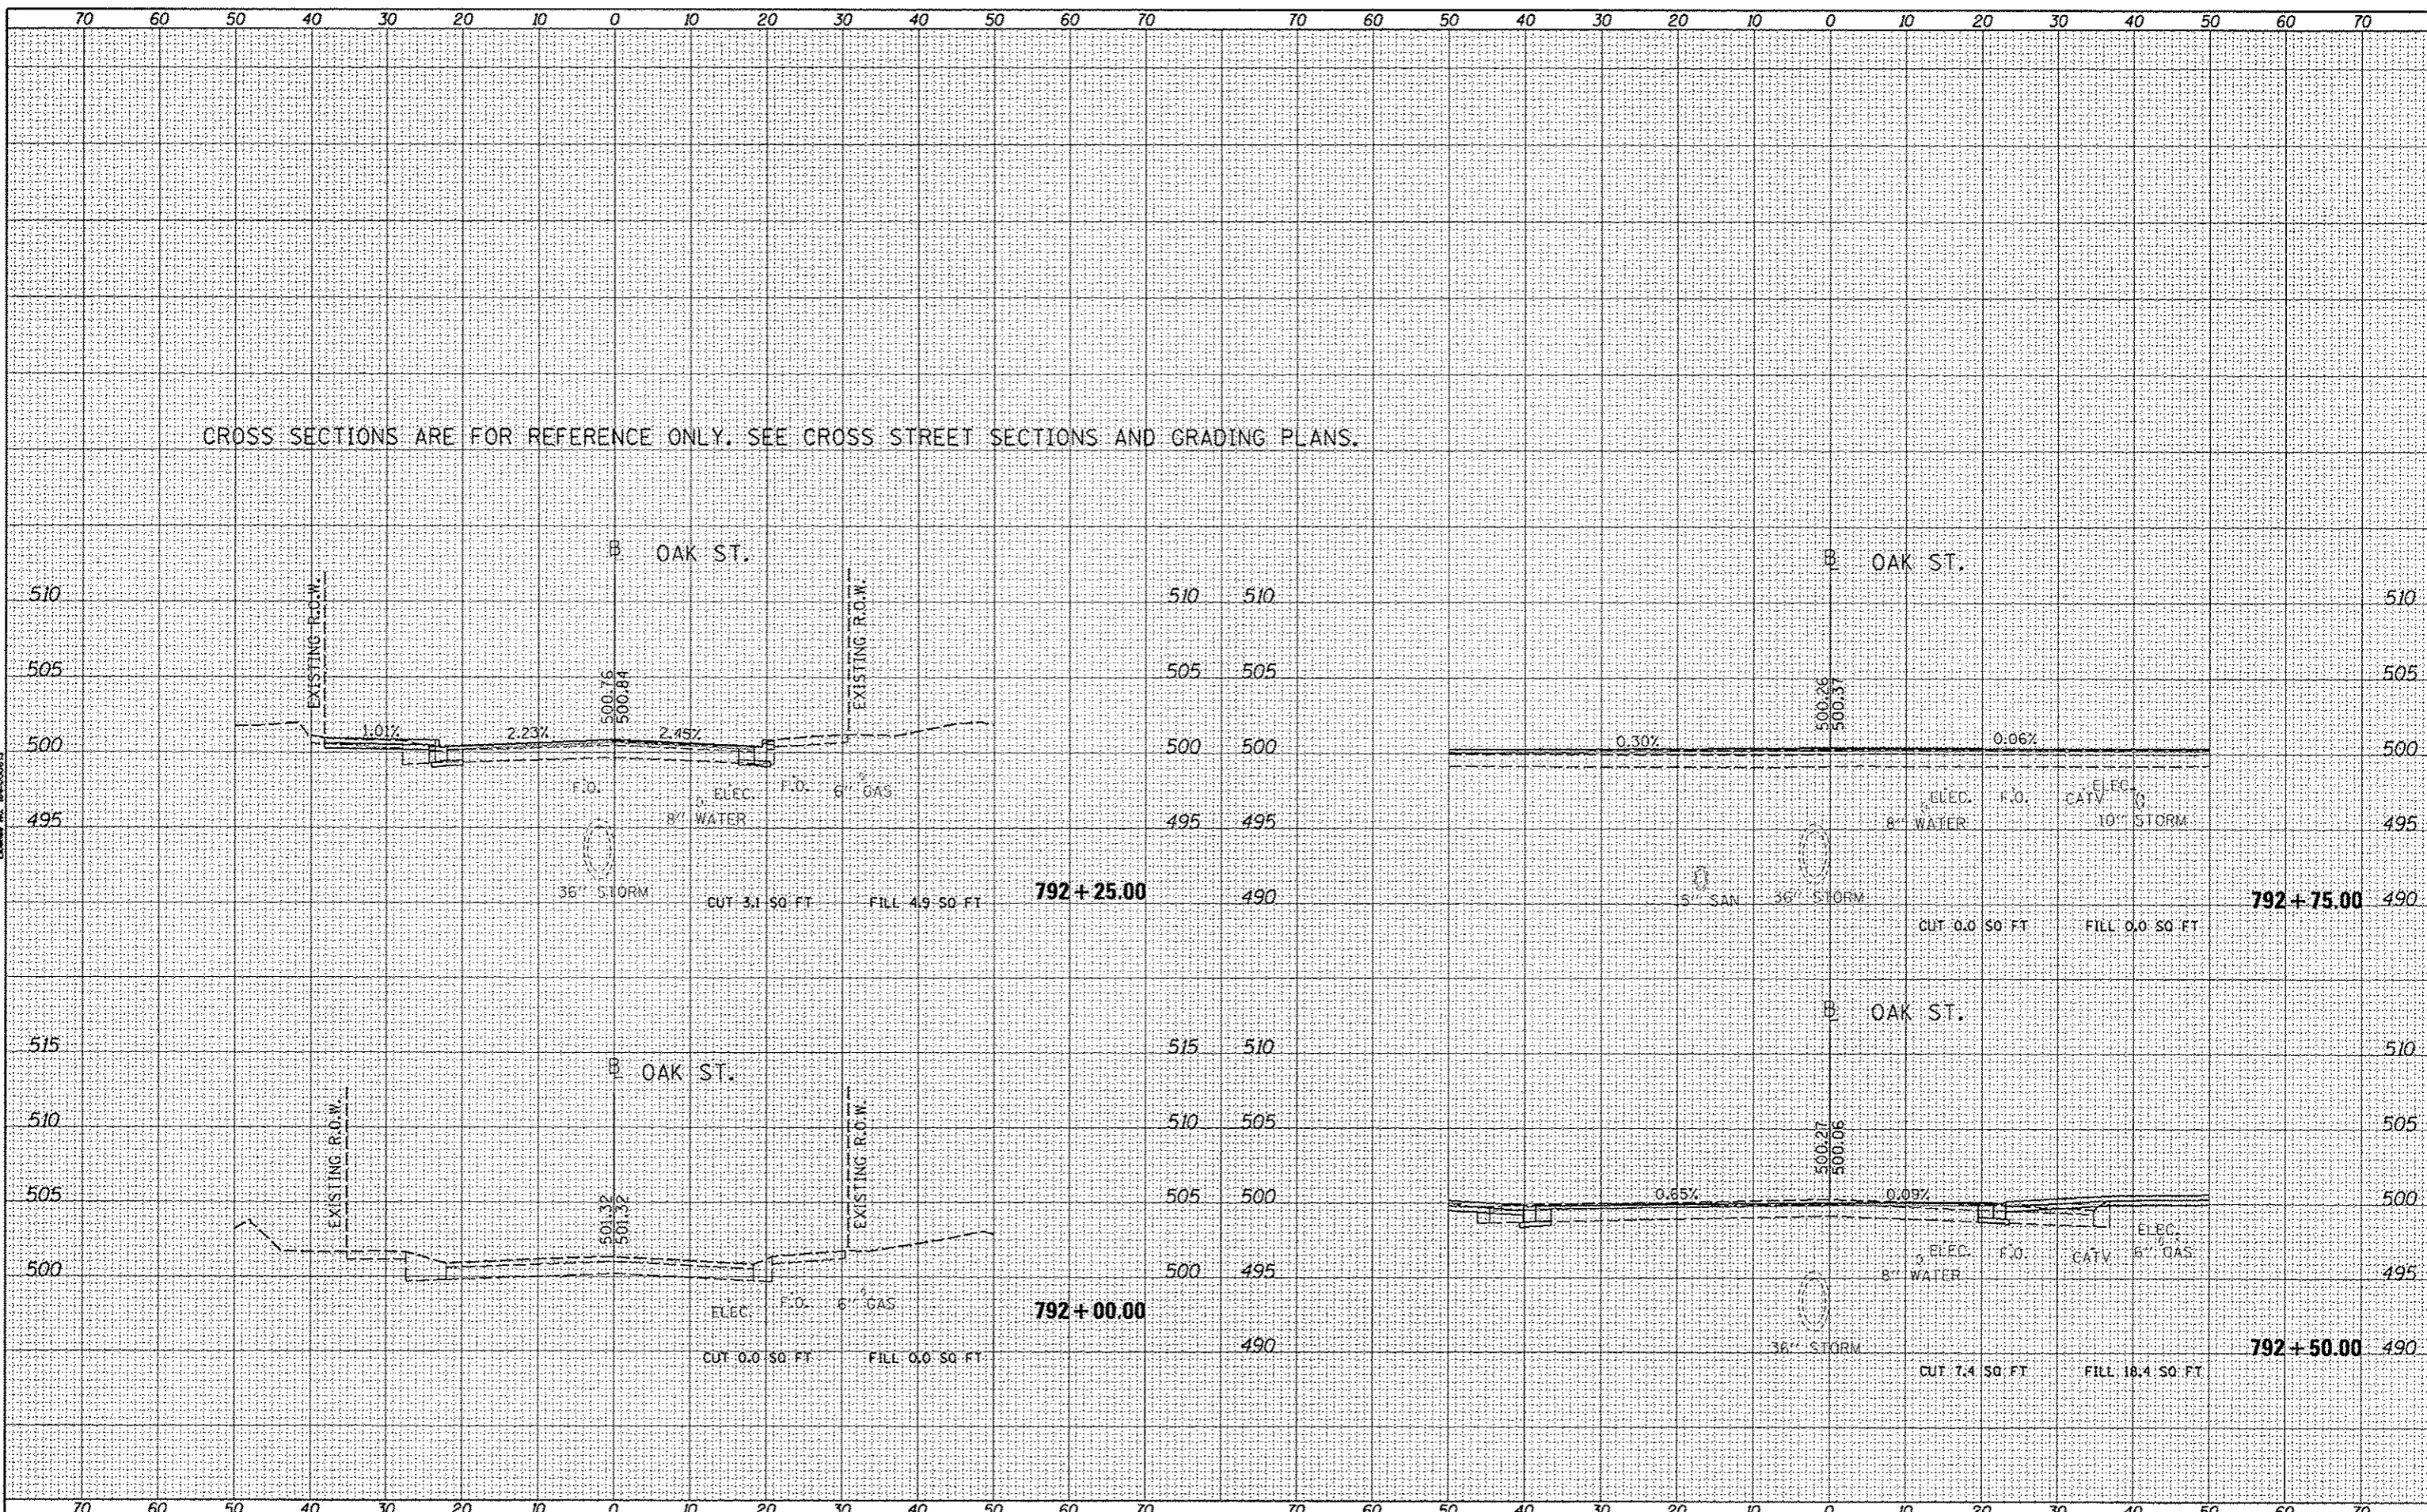

FILE NAME =
 USER NAME = kovan0151
 DESIGNED - RMM/EMM
 DRAWN - RJE
 CHECKED - EJM
 DATE - 7/18/12

REVISIONS
 NO. DATE BY DESCRIPTION

DESIGNED - RMM/EMM
 DRAWN - RJE
 CHECKED - EJM
 DATE - 7/18/12

STATE OF ILLINOIS
 DEPARTMENT OF TRANSPORTATION

OAK STREET
 CROSS SECTIONS
 SCALE: N/A SHEET OF SHEETS STA. TO STA.

| F.A.U. RTE. | SECTION | COUNTY | TOTAL SHEETS | SHEET NO. |
|--|---------|--------|--------------|-----------|
| 12-00356-01-PV | PEORIA | 519 | 478 | |
| CONTRACT NO. 89626 | | | | |
| ILLINOIS FED. AID PROJECT TIG-50931581 | | | | |