


F.A.I. RTE.	SECTION	COUNTY	TOTAL SHEET SHEETS NO.
80	06-BHBR	BUREAU	165 57
STA. 244+00	TO STA. 248+50		
FED. ROAD DIST. NO. 3	ILLINOIS	FED. AID PROJECT	

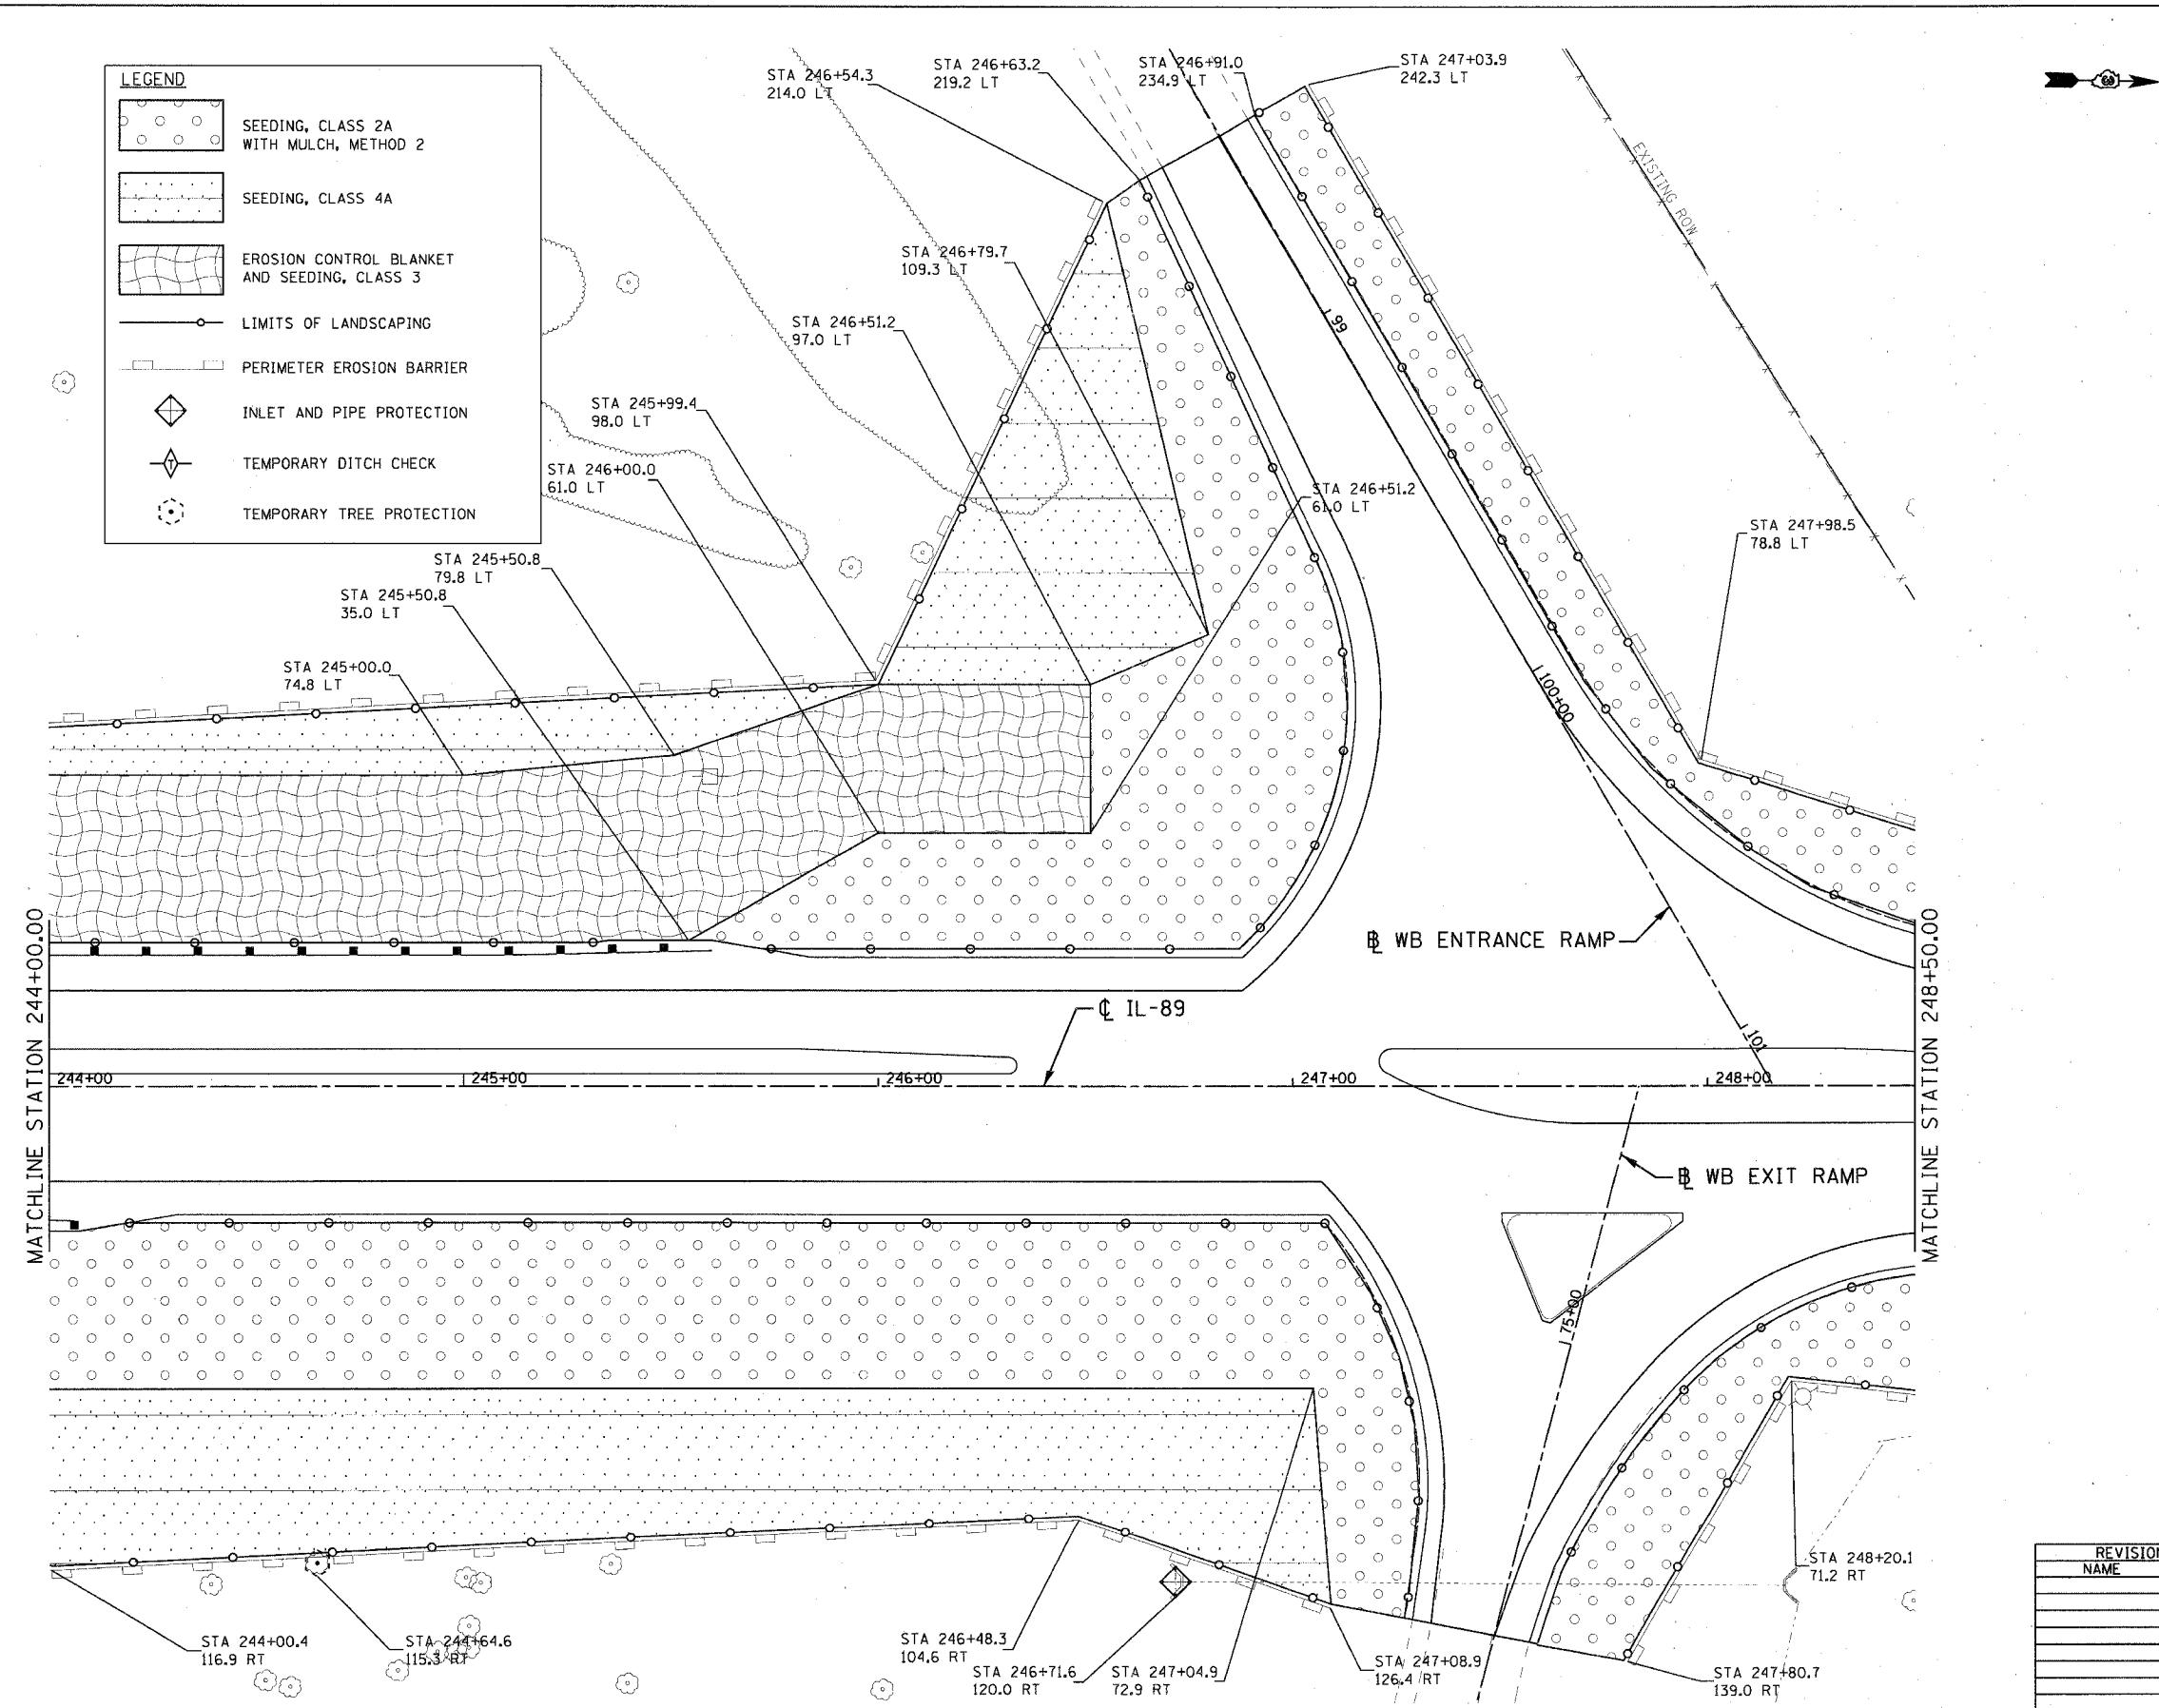

ILLINOIS DEPARTMENT OF TRANSPORTATION
IL ROUTE 89 OVER I-80

LANDSCAPING AND EROSION CONTROL
STA. 244+00 TO STA. 248+50

SCALE: VERT. NONE
HORIZ. 1" = 20'
DATE: 08/10/07

DRAWN BY ACE/CAD
CHECKED BY TMH