


F.A.P. RTE.	SECTION	COUNTY	TOTAL SHEETS	SHEET NO.
827	122-3, 12BR	WABASH, IL GIBSON, IN	158	8
STA.		TO STA.		
FED. ROAD DIST. NO.		ILLINOIS FED. AID PROJECT		

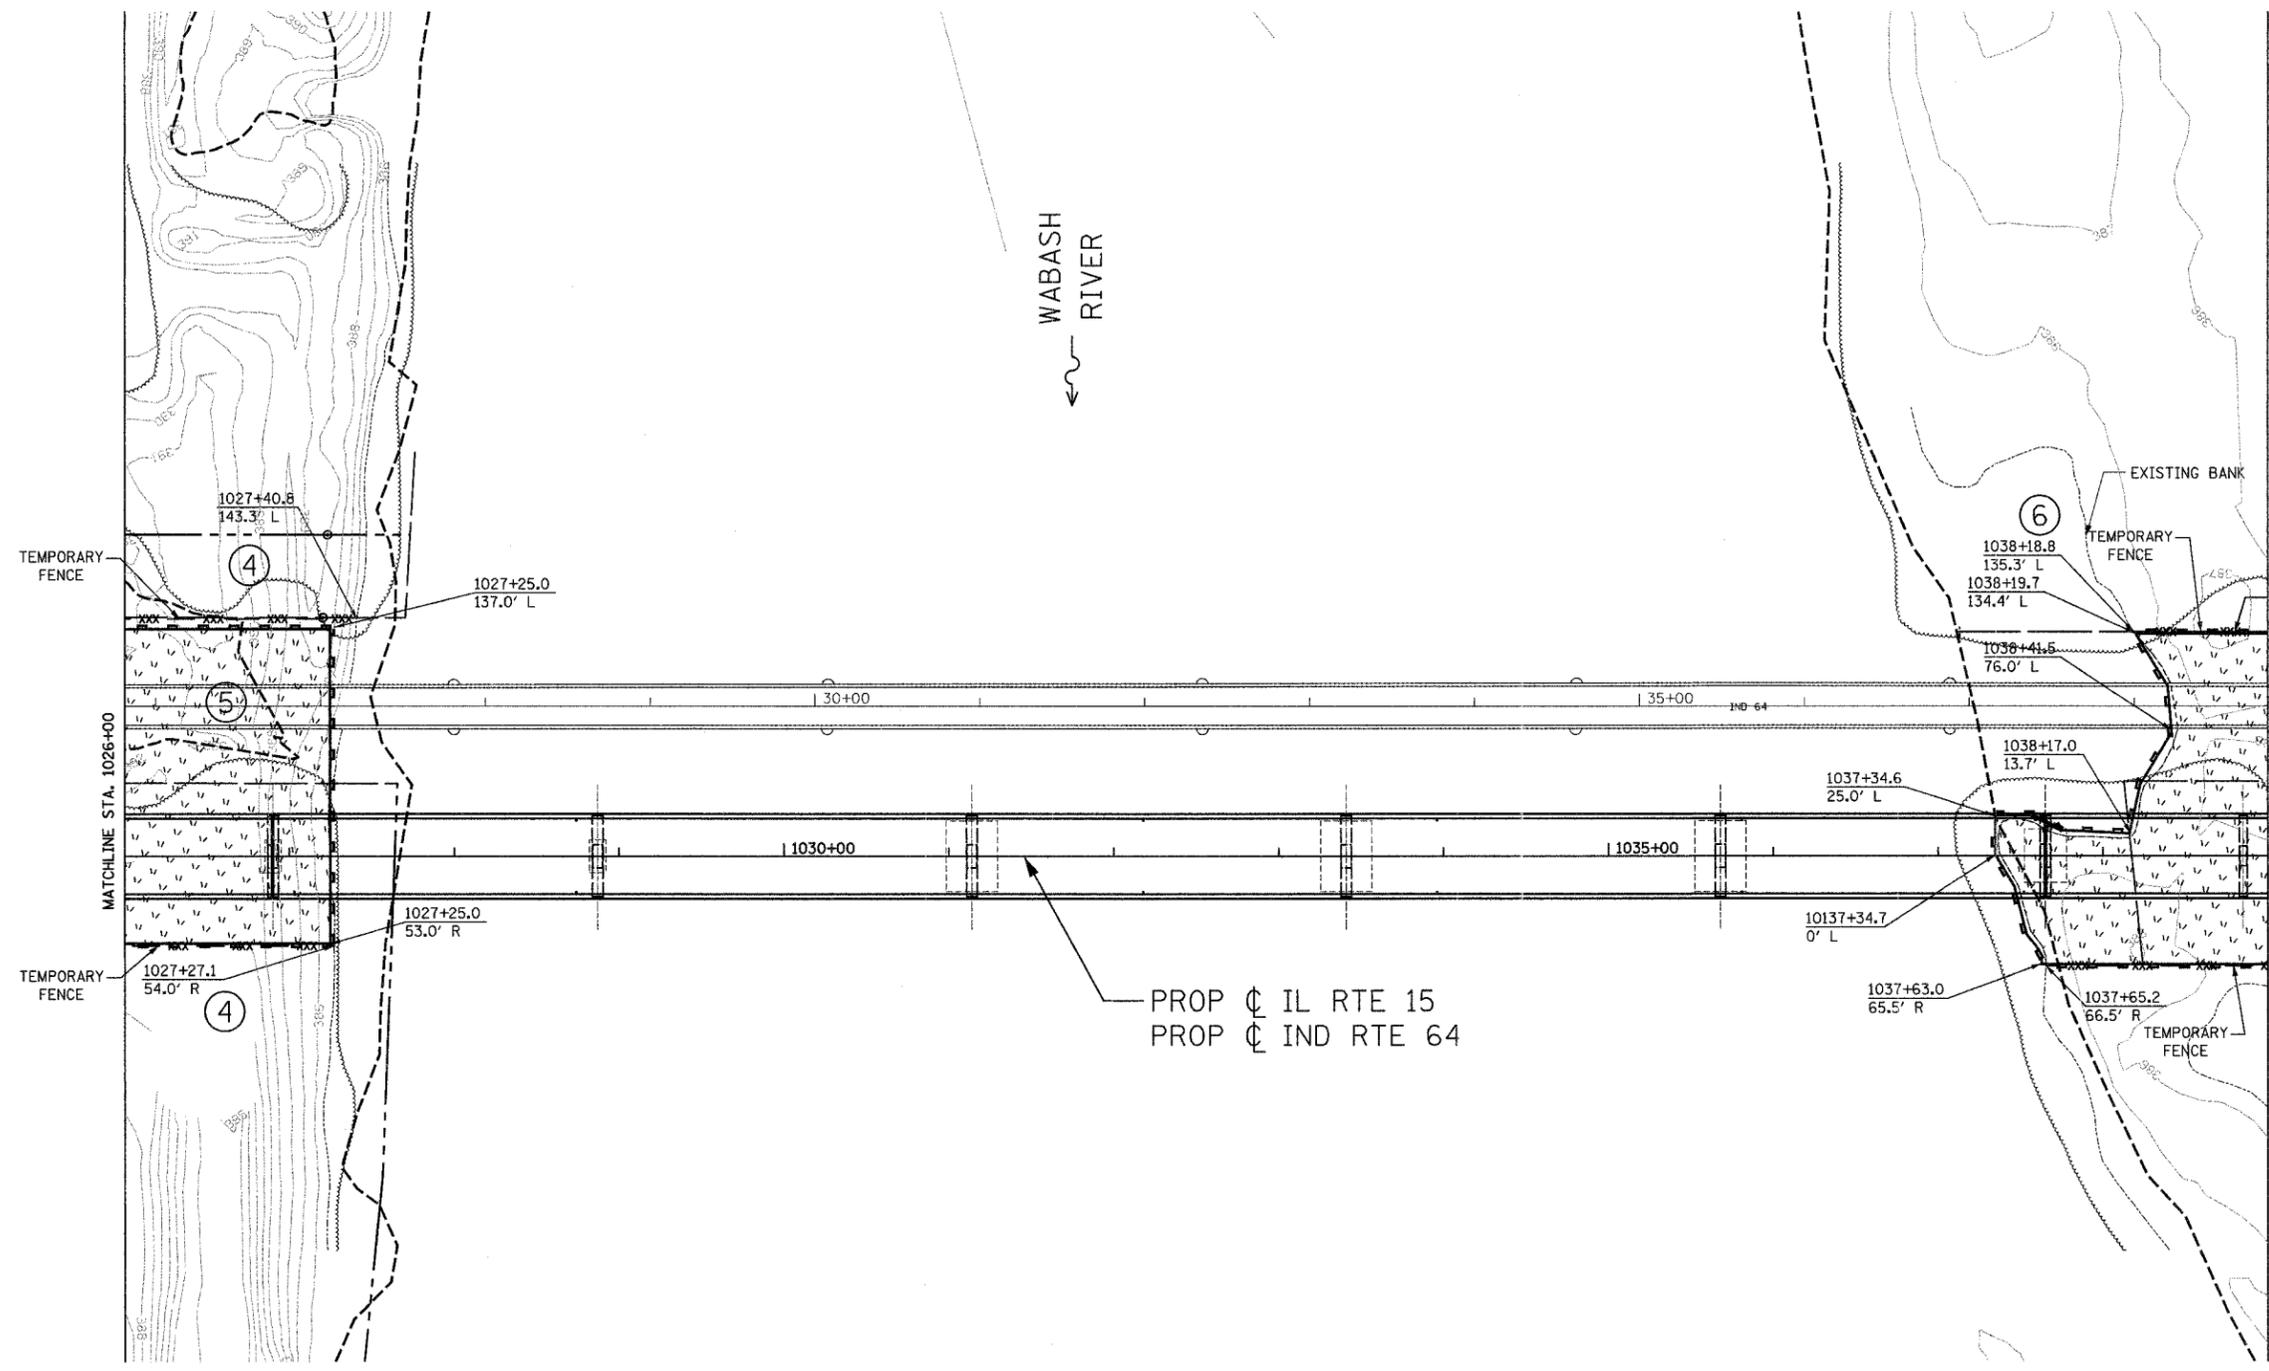

WABASH RIVER

PROP ϕ IL RTE 15
PROP ϕ IND RTE 64

NOTE: PERIMETER EROSION BARRIER TO BE PLACED AS SHOWN OR AS DIRECTED BY RESIDENT ENGINEER.

NOTE: TEMPORARY SEEDING TO BE APPROVED BY RESIDENT ENGINEER PRIOR TO INSTALLATION.

LEGEND:

	PERIMETER EROSION BARRIER
	TEMPORARY FENCE
	WETLAND LIMITS
	EXISTING R.O.W.
	PERMANENT EASEMENT
	PROPOSED R.O.W.
	WETLAND ID
	TEMPORARY EROSION CONTROL SEEDING
	TREE REMOVAL

NOTES:

1. COFFERDAMS WILL BE USED WHEN INSTALLING PIERS IN THE RIVER.

REVISIONS	
NAME	DATE

ILLINOIS DEPARTMENT OF TRANSPORTATION

EROSION CONTROL PLAN

SCALE: VERT. DRAWN BY MAC
 DATE 06/15/07 CHECKED BY RDC

benesch

alfred benesch & company
 Engineers • Surveyors • Planners
 205 North Michigan Avenue, Suite 2400
 Chicago, Illinois 60601
 312-585-0450
 Job No. 3426

STATES
FILES