

INDEX OF SHEETS

SHEET NO. TITLE

1	COVER SHEET
2	INDEX OF SHEETS/STANDARDS
3	GENERAL NOTES
4 - 5	SUMMARY OF QUANTITIES
6	SCHEDULE OF QUANTITIES
7 - 9	BORING LOGS
10	ALIGNMENT, TIES, AND BENCHMARKS
11 - 13	TYPICAL SECTIONS
14	MAINTENANCE OF TRAFFIC - TYPICALS
15 - 17	MAINTENANCE OF TRAFFIC - STAGE 1
18	MAINTENANCE OF TRAFFIC - STAGE 2
19	MAINTENANCE OF TRAFFIC - STAGE 2 AND STAGE 4
20	MAINTENANCE OF TRAFFIC - STAGE 3
21 - 22	MAINTENANCE OF TRAFFIC - STAGE 3 AND STAGE 5
23	MAINTENANCE OF TRAFFIC - STAGE 4
24	MAINTENANCE OF TRAFFIC - STAGE 5
25 - 27	MAINTENANCE OF TRAFFIC - STAGE 6
28	DETOUR
29 - 36	EXISTING CONDITIONS AND REMOVAL PLAN
37 - 44	PROPOSED PLAN
45	COMPENSATORY STORAGE PLAN
46 - 49	PROPOSED PROFILE
50 - 55	INTERSECTION DETAILS
56	CONSTRUCTION DETAILS
57	SEDIMENT AND EROSION CONTROL NOTES
58 - 63	SEDIMENT AND EROSION CONTROL PLAN
64 - 65	SEDIMENT AND EROSION CONTROL DETAILS
66 - 72	DISTRICT 1 STANDARD TRAFFIC SIGNAL DESIGN DETAILS
73	EXISTING TRAFFIC SIGNAL EQUIPMENT REMOVAL PLAN
74	TRAFFIC SIGNAL MODIFICATION PLAN
75	SCHEDULE OF QUANTITIES, CABLE PLAN, AND PHASE DESIGNATION DIAGRAM
76	GENERAL PLAN AND ELEVATION PEDESTRIAN BRIDGE OVER DUPAGE RIVER
77	GENERAL NOTES AND DETAILS PEDESTRIAN BRIDGE OVER DUPAGE RIVER
78	PEDESTRIAN BRIDGE OVER DUPAGE ABUTMENT DETAILS
79	PEDESTRIAN BRIDGE OVER DUPAGE PIER DETAIL
80	GENERAL PLAN AND ELEVATION BLACK ROAD TRAIL RETAINING WALL 1
81	GENERAL PLAN AND ELEVATION BLACK ROAD TRAIL RETAINING WALL 2
82	GENERAL PLAN AND ELEVATION PEDESTRIAN BRIDGE OVER I-55
83	GENERAL NOTES AND DETAILS PEDESTRIAN BRIDGE OVER I-55
84	PEDESTRIAN BRIDGE OVER I-55 ABUTMENT DETAILS
85	PEDESTRIAN BRIDGE OVER I-55 PIER DETAILS
86	GENERAL PLAN AND ELEVATION BLACK ROAD TRAIL RETAINING WALLS 3-5
87	PROPOSED TYPICAL CROSS SECTION BLACK ROAD TRAIL RETAINING WALL AT I-55
88	HP PILE DETAILS
89	DISTRICT 1 DETAILS FLASHING BEACON INSTALLATION DETAILS (TS-04)
90	DISTRICT 1 DETAILS FREEWAY SINGLE AND MULTILANE WEAVE (TC-09)
91	DISTRICT 1 DETAILS RAISED REFLECTIVE PAVEMENT MARKERS (SNOW-PLOW RESISTANT) (TC-11)
92 - 93	DISTRICT 1 DETAILS MULTI-LANE FREEWAY PAVEMENT MARKING (TC-12)
94	DISTRICT 1 DETAILS DISTRICT ONE TYPICAL PAVEMENT MARKINGS (TC-13)
95	DISTRICT 1 DETAILS SHOULDER CLOSURES AND PARTIAL RAMP CLOSURES (TC-17)
96	DISTRICT 1 DETAILS FREEWAY/EXPRESSWAY SIGNING FOR FLAGGING OPERATIONS AT WORK ZONE OPENINGS (TC-18)
97	DISTRICT 1 DETAILS ARTERIAL ROAD INFORMATION SIGN (TC-22)
98 - 112	CROSS SECTIONS - BLACK RD TRAIL (RIGHT)
113 - 115	CROSS SECTIONS - BLACK RD PATH (LEFT)
116 - 118	CROSS SECTIONS - COMP STORAGE AREA

IDOT HIGHWAY STANDARD

ITEM DESCRIPTION

000001-06	STANDARD SYMBOLS, ABBREVIATIONS AND PATTERNS
001001-02	AREAS OF REINFORCEMENT BARS
280001-07	TEMPORARY EROSION CONTROL SYSTEMS
424001-09	PERPENDICULAR CURB RAMPS FOR SIDEWALKS
442101-07	CLASS B PATCHES
442201-03	CLASS C AND D PATCHES
515001-03	NAME PLATE FOR BRIDGES
542301-03	PRECAST REINFORCED CONCRETE FLARED END SECTION
601001-05	PIPE UNDERDRAINS
602001-02	CATCH BASIN, TYPE A
602601-04	PRECAST REINFORCED CONCRETE FLAT SLAB TOP
602701-02	MANHOLE STEPS
604001-04	FRAME AND LIDS, TYPE 1
604086-03	GRATE, TYPE 8
604051-04	FRAME AND GRATE, TYPE 11
606001-06	CONCRETE CURB TYPE B AND COMBINATION CONCRETE CURB AND GUTTER
606006-03	OUTLET FOR CONCRETE CURB AND GUTTER, TYPE B-6.24
630001-11	STEEL PLATE BEAM GUARDRAIL
631011-10	TRAFFIC BARRIER TERMINAL, TYPE 2
631031-15	TRAFFIC BARRIER TERMINAL, TYPE 6
642001-02	SHOULDER RUMBLE STRIPS, 16 IN.
665001-02	WOVEN WIRE FENCE
701006-05	OFF-ROAD OPERATIONS, 2L, 2W, 15' TO 24" FROM PAVEMENT EDGE
701011-04	OFF-ROAD MOVING OPERATIONS, 2L, 2W, DAY ONLY
701101-05	OFF-ROAD OPERATIONS, MULTILANE, 15' TO 24" FROM PAVEMENT EDGE
701106-02	OFF-ROAD OPERATIONS, MULTILANE, MORE THAN 15' AWAY
701301-04	LANE CLOSURE, 2L, 2W, SHORT TIME OPERATIONS
701306-03	LANE CLOSURE, 2L, 2W, SLOW MOVING OPERATIONS DAY ONLY, FOR SPEEDS >= 45 MPH
701400-09	APPROACH TO LANE CLOSURE, FREEWAY/EXPRESSWAY
701401-10	LANE CLOSURE, FREEWAY/EXPRESSWAY
701427-05	LANE CLOSURE, MULTILANE, INTERMITTENT OR MOVING OPERATION, FOR SPEEDS <= 40 MPH
701428-01	TRAFFIC CONTROL, SETUP AND REMOVAL, FREEWAY/EXPRESSWAY
701446-08	TWO LANE CLOSURE, FREEWAY/EXPRESSWAY
701501-06	URBAN LANE CLOSURE, 2L, 2W, UNDIVIDED
701606-10	URBAN SINGLE LANE CLOSURE, MULTILANE, 2W WITH MOUNTABLE MEDIAN
701611-01	URBAN HALF ROAD CLOSURE, MULTILANE, 2W WITH MOUNTABLE MEDIAN
701701-10	URBAN LANE CLOSURE, MULTILANE INTERSECTION
701801-06	SIDEWALK, CORNER OR CROSSWALK CLOSURE
701901-06	TRAFFIC CONTROL DEVICES
704001-08	TEMPORARY CONCRETE BARRIER
720001-01	SIGN PANEL MOUNTING DETAILS
720006-04	SIGN PANEL ERECTION DETAILS
720011-01	METAL POSTS FOR SIGNS, MARKERS AND DELINEATORS
780001-05	TYPICAL PAVEMENT MARKINGS
781001-04	TYPICAL APPLICATIONS RAISED REFLECTIVE PAVEMENT MARKERS


FILE NAME =	USER NAME = jmillie	DESIGNED -	BLL	REVISED -	11/1/2017
N:\FPDW\1190530.0001A\Civil\1190530-shr-un	LLOGN	DRAWN -	VAR	REVISED -	
	PLOT SCALE = 20'	CHECKED -	JGS	REVISED -	
Default	PLOT DATE = 9/7/2017	DATE -	8/14/2017 SEPT	REVISED -	

STATE OF ILLINOIS
DEPARTMENT OF TRANSPORTATION


BLACK ROAD BIKE TRAIL (DUPAGE RIVER TO ROCK RUN TRAIL)
INDEX OF SHEETS /INDEX OF STANDARDS

SCALE: 1"=20' SHEET 1 OF 1 SHEETS STA. N/A TO STA. N/A

F.A.U. RTE.	SECTION	COUNTY	TOTAL SHEETS	SHEET NO.
0298	14-F3000-05-BT	WILL	118	2
		CONTRACT NO. 61E07		
		ILLINOIS FED. AID PROJECT		

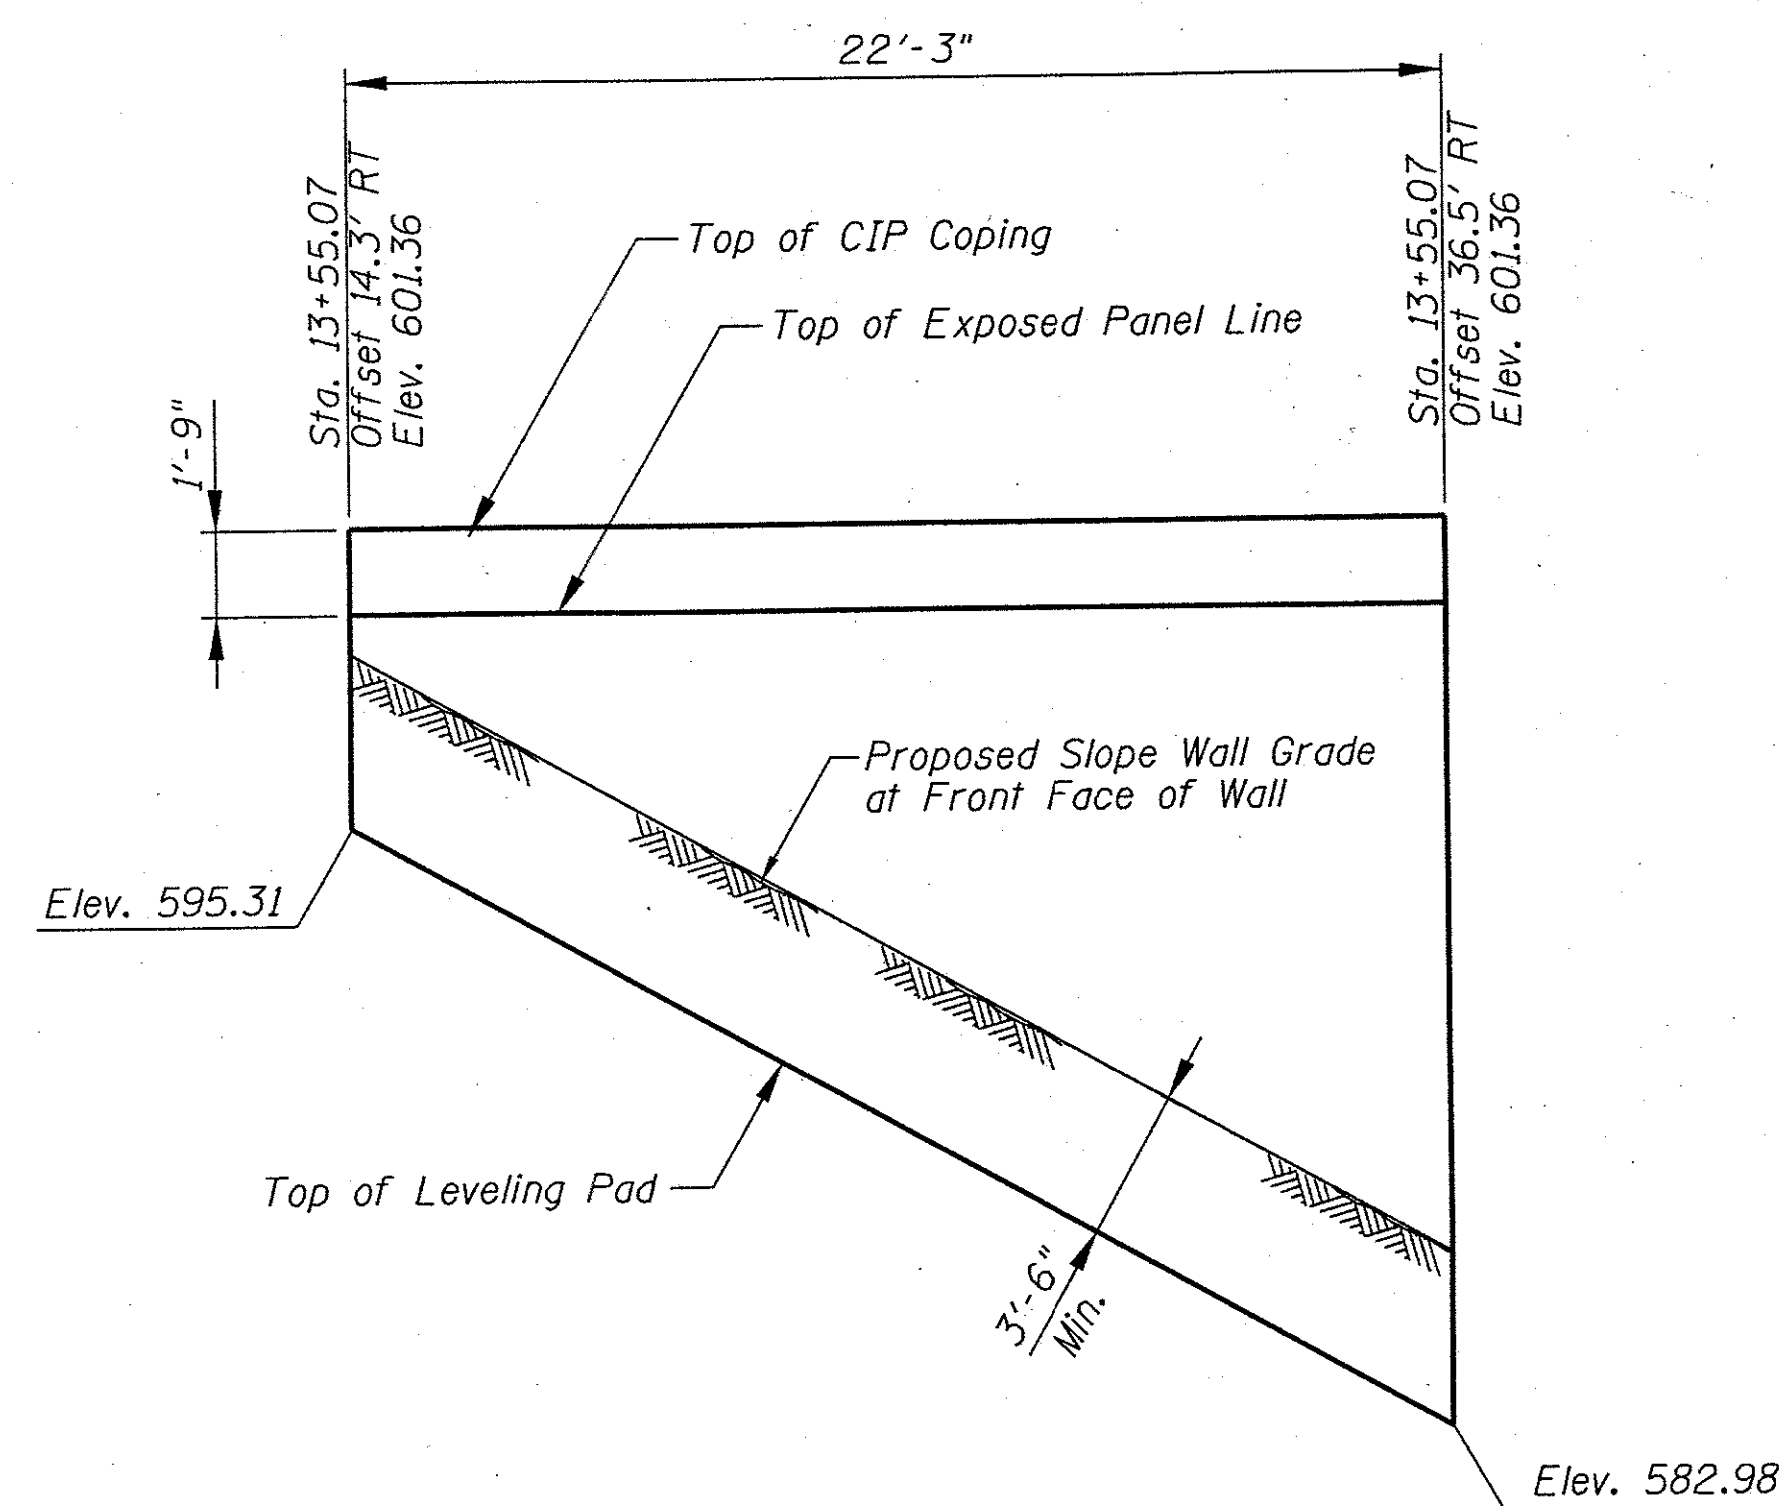

ELEVATION - I55 (EAST ABUTMENT)
Looking East

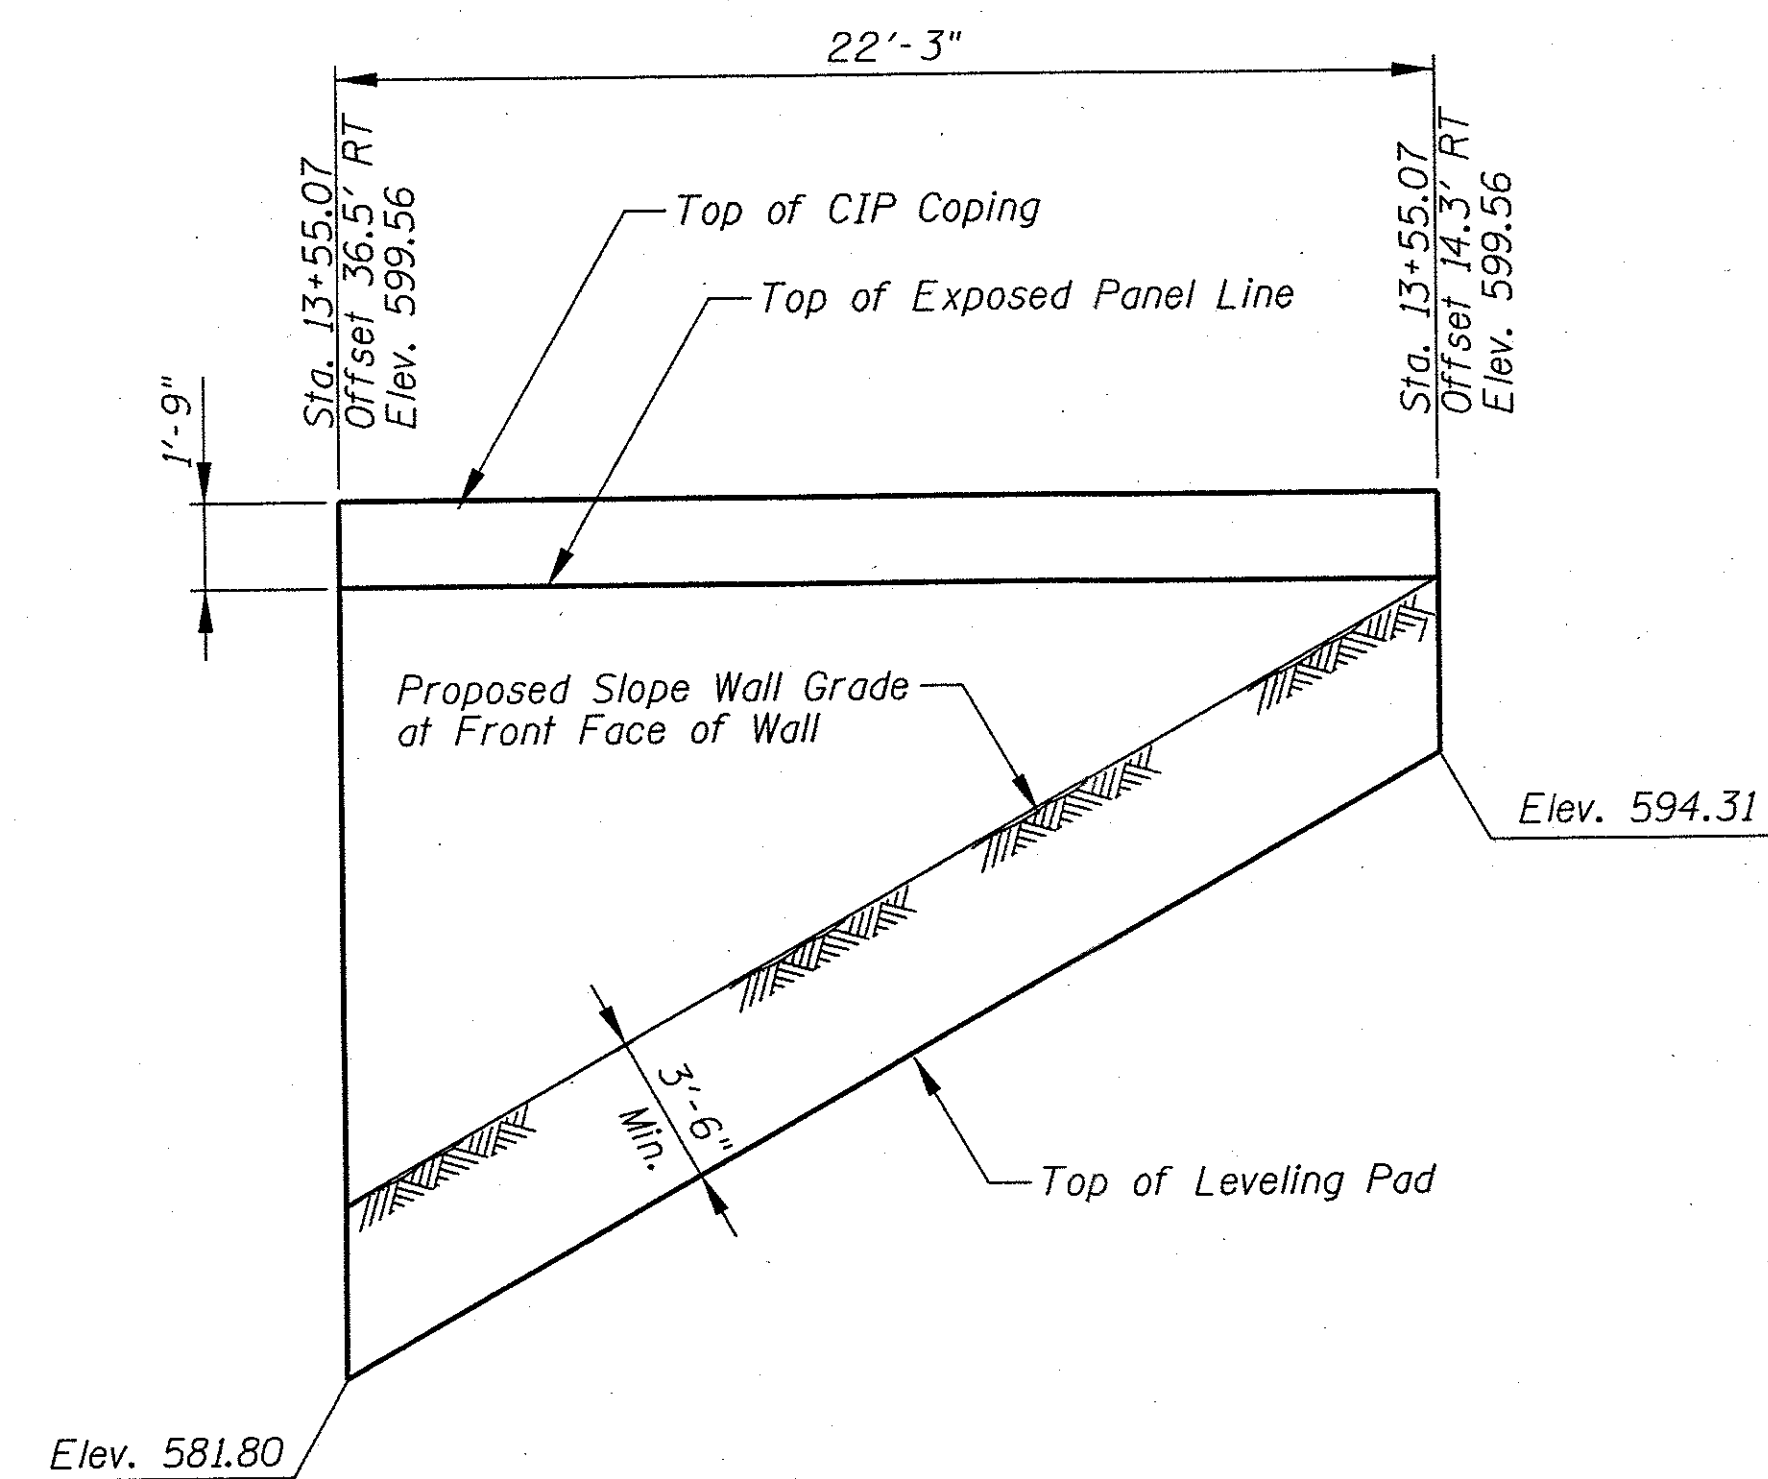

ELEVATION - I55 (WEST ABUTMENT)
Looking West

FILE NAME =	USER NAME = cfaust	DESIGNED - MM	REVISED - 11/1/2017
N:\FPDWC\160530.0001A\Struct\160530.0001A-S12A-WALL3&4-DETAIL.sht		DRAWN - PDR	REVISED -
		CHECKED - MM	REVISED -
		DATE - 8/14/2017 SEPT	REVISED -
PLOT SCALE = 1'			
PLOT DATE = 10/23/2017			

STATE OF ILLINOIS
DEPARTMENT OF TRANSPORTATION

ELEVATION			
BLACK ROAD TRAIL RETAINING WALL AT I-55			
SCALE: 1"=20'	SHEET 12A OF 13 SHEETS	STA. N/A	TO STA. N/A

F.A.U. RTE.	SECTION	COUNTY	TOTAL SHEETS	SHEET NO.
0298	14-F3000-05-BT	WILL	118	87A
				CONTRACT NO. 61E07
ILLINOIS FED. AID PROJECT				