
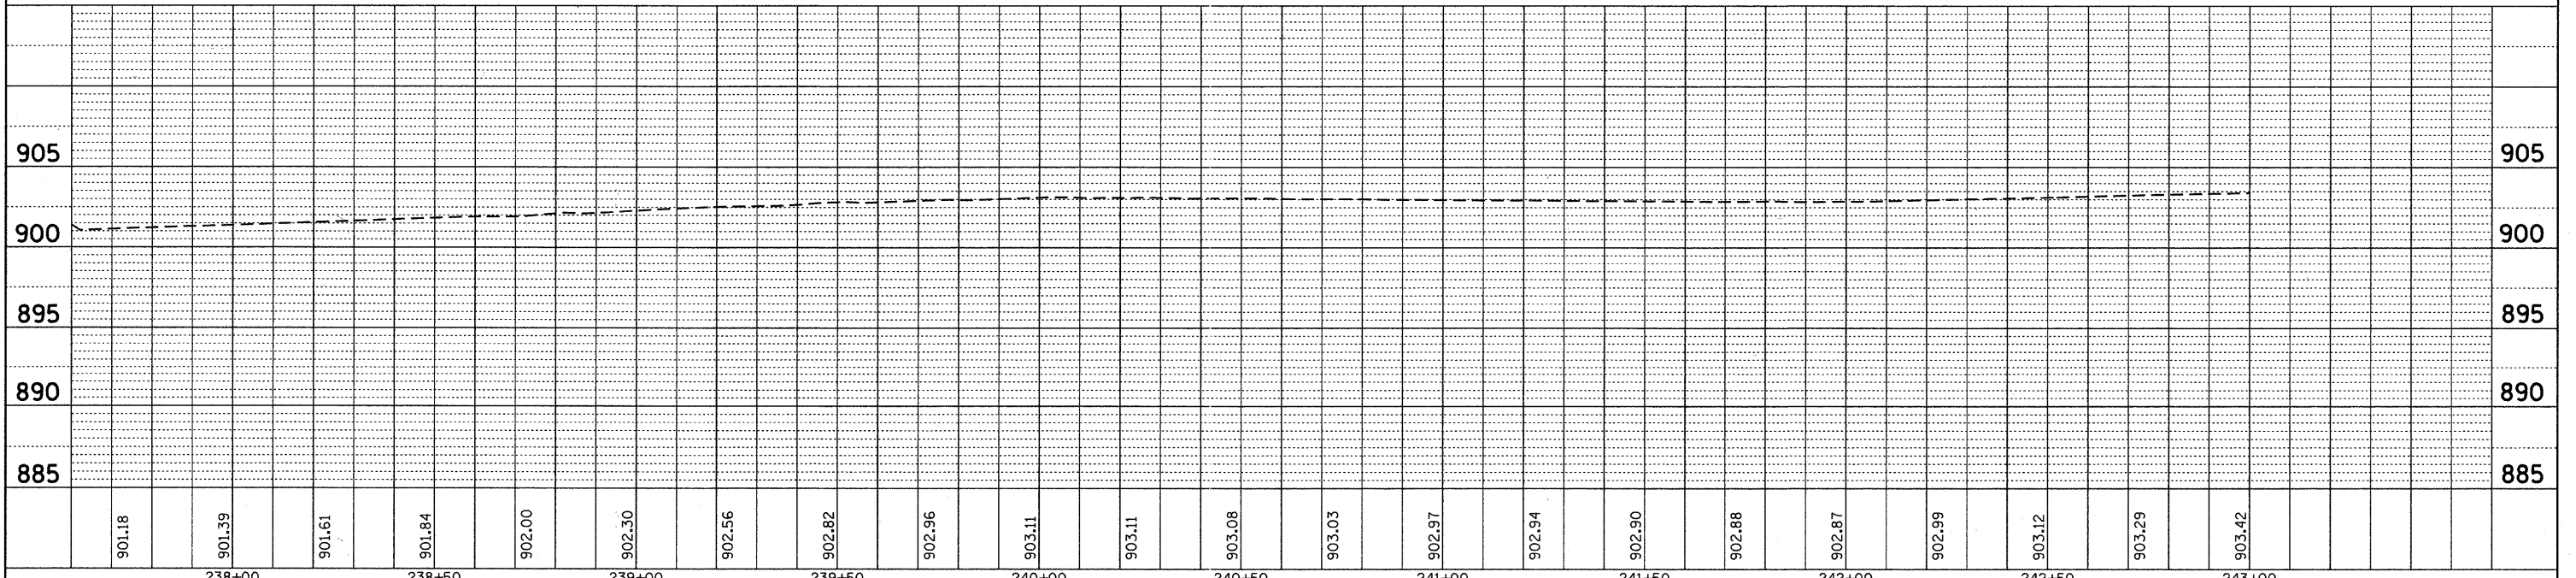


PLAN	REVISIONS	DATE
NO.	PLOTTED	
	ALIGNMENT CHECKED	
	STRUCTURE CHECKED	
	ROAD FILE NAME	

PROFILE	REVISIONS	DATE
NO.	GRADES CHECKED	
	STRUCTURE NOTATIONS CHKD	

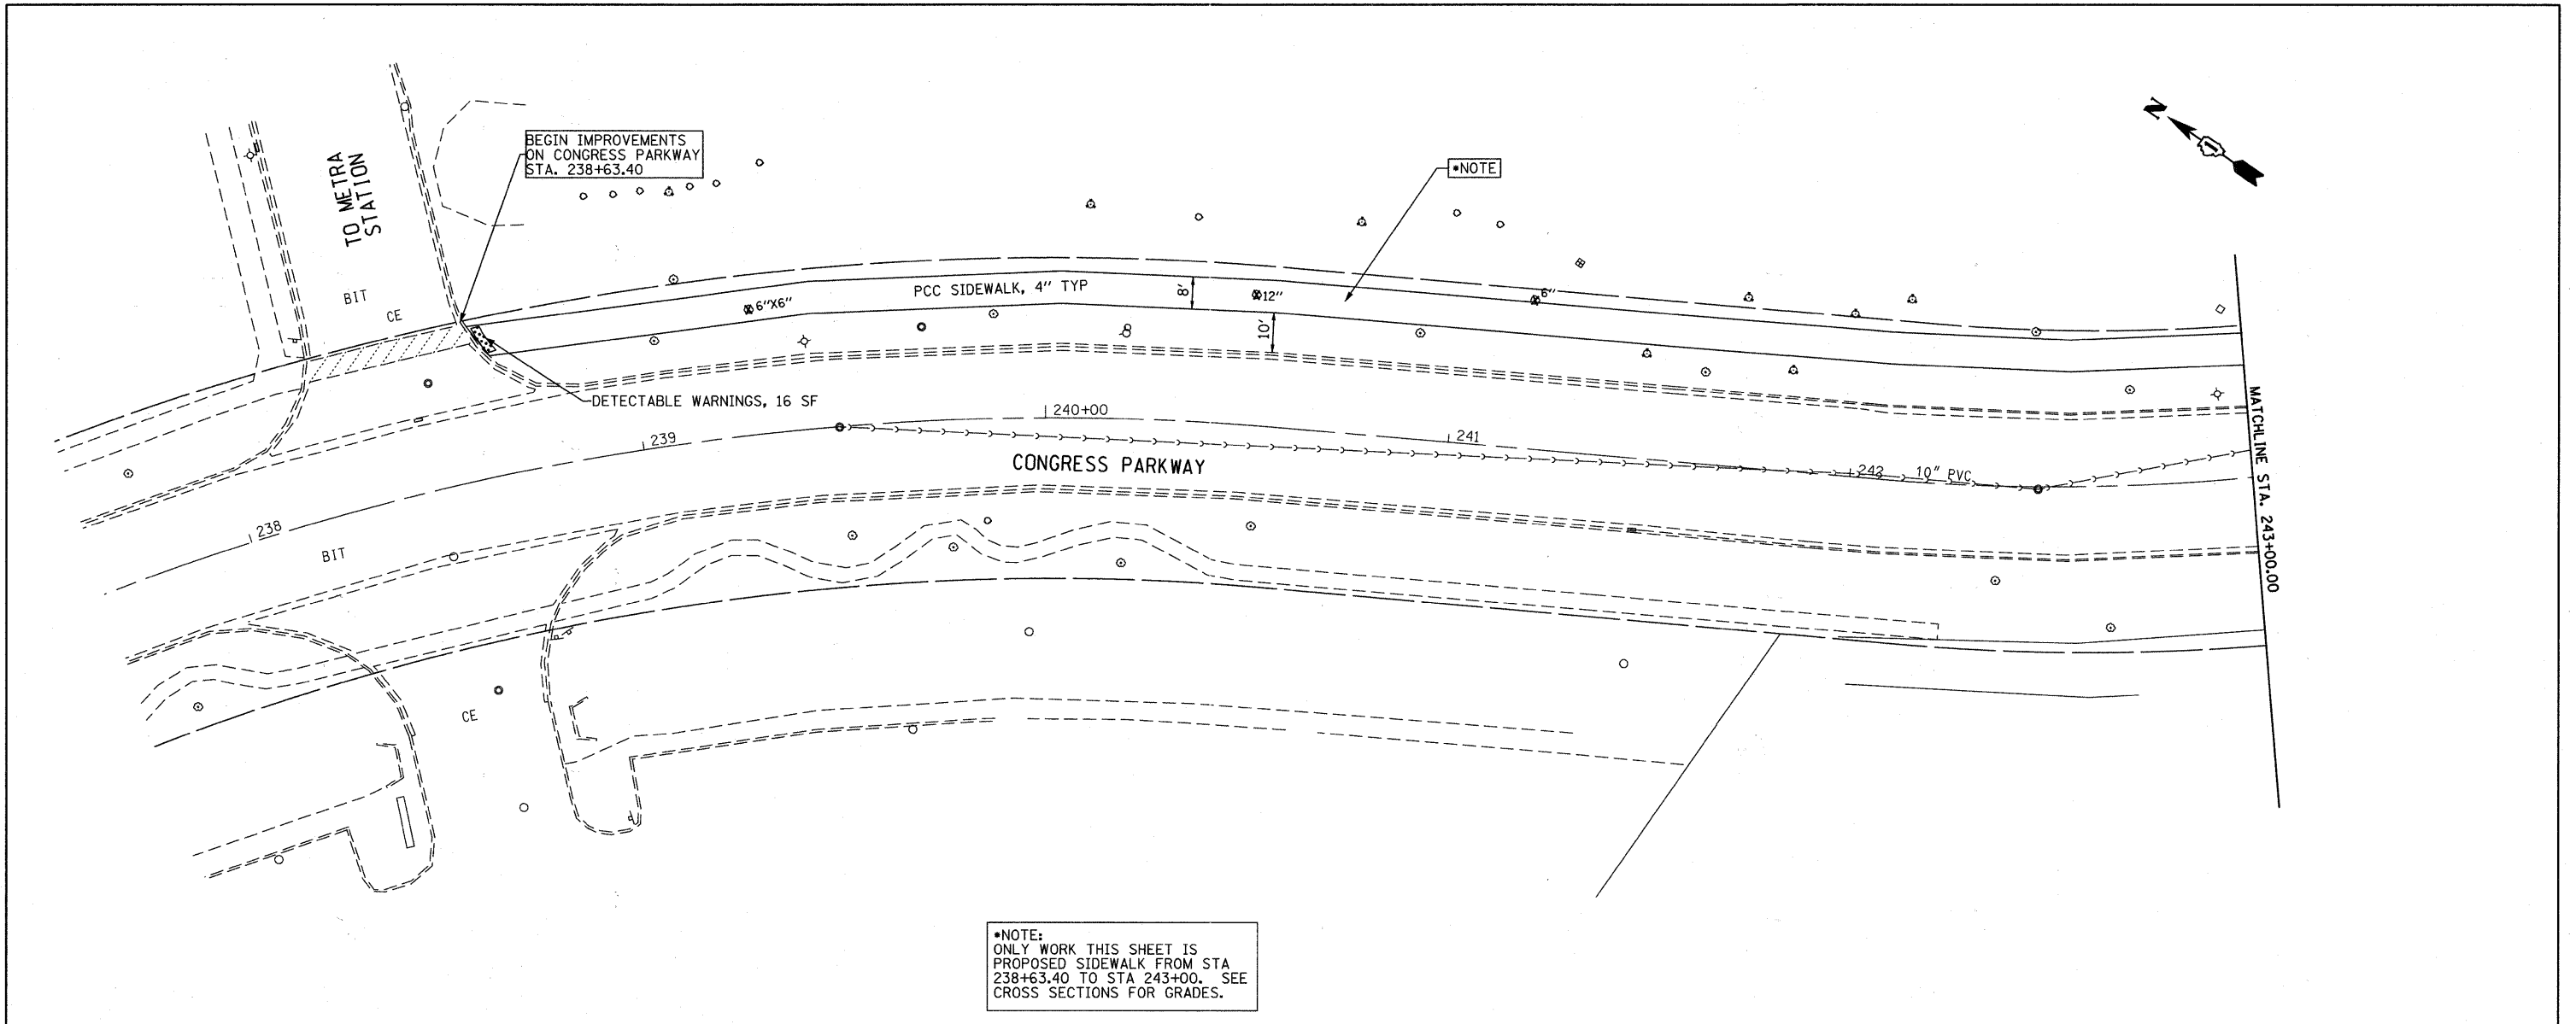

FILE NAME = F:\396-264 Pingree Road\CADD.Sheets\1dot	USER NAME = delj	DESIGNED - BD	REVISED -	<p align="center">STATE OF ILLINOIS DEPARTMENT OF TRANSPORTATION</p> <p align="center">PINGREE ROAD RECONSTRUCTION PLAN AND PROFILE - CONGRESS PARKWAY</p>	F.A.U. RTE. 126	SECTION 95-00090-01-FP	COUNTY McHENRY	TOTAL SHEETS 92	SHEET NO. 24
	ormet\DI63519-ght-plnpr-f.6.dgn	DRAWN - DC	REVISED -		SCALE: HORIZ. 1"=20'	CONTRACT NO. 63519		ILLINOIS FED. AID PROJECT	
	PLOT SCALE = 20,000' / IN.	CHECKED - BD	REVISED -		VERT. 1"=5'	SHEET NO. 24 OF 92 SHEETS		STA. 238+63.40 TO STA. 243+00	
	PLOT DATE = 8/26/2011	DATE - 08-29-2011	REVISED -						