
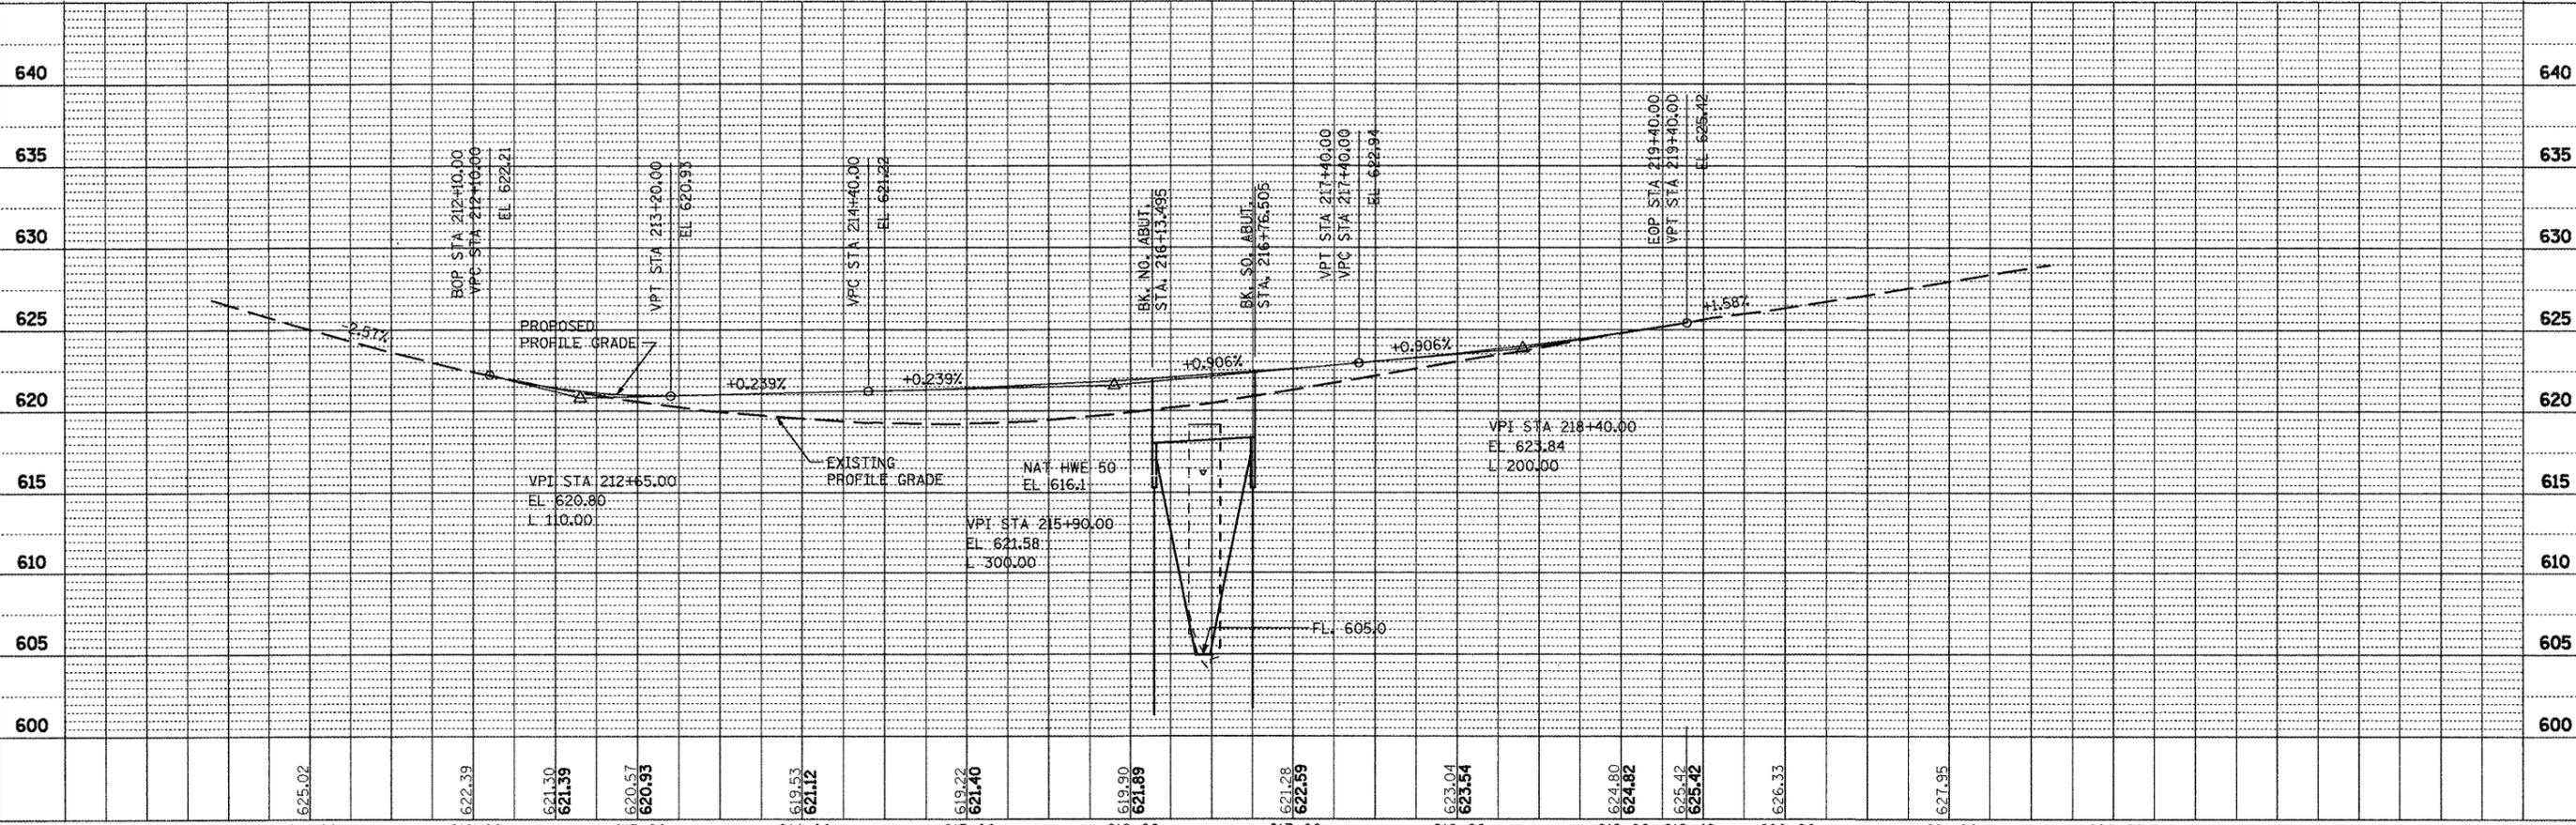
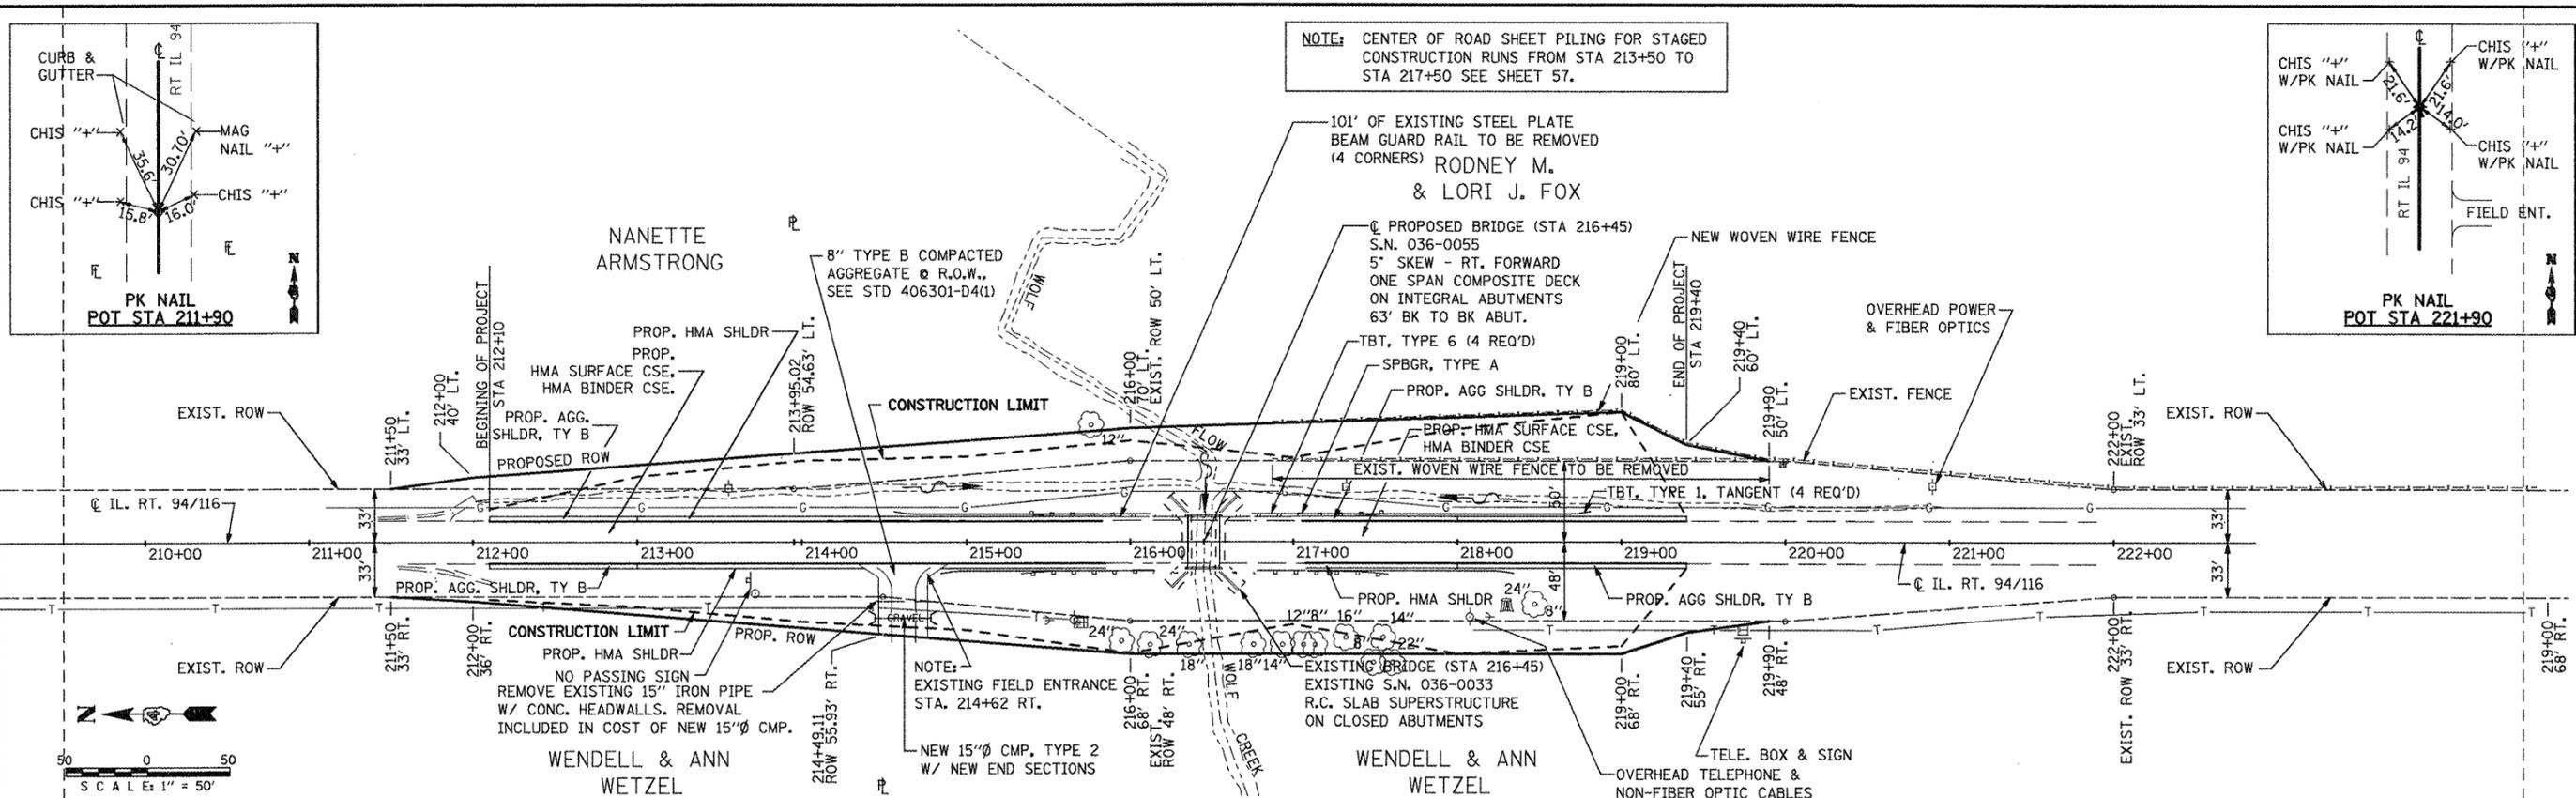
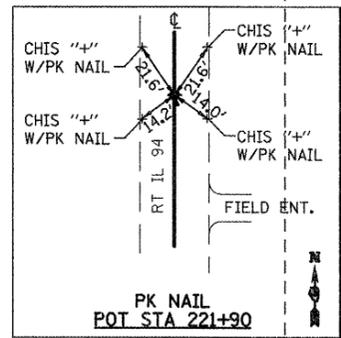


NOTE: CENTER OF ROAD SHEET PILING FOR STAGED CONSTRUCTION RUNS FROM STA 213+50 TO STA 217+50 SEE SHEET 57.

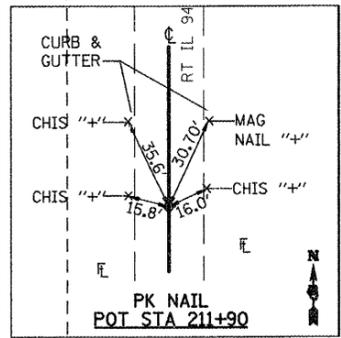

FILE NAME = D468083-sht-plan.dgn	USER NAME = johnsonv	DESIGNED -	REVISED -	STATE OF ILLINOIS DEPARTMENT OF TRANSPORTATION	PROPOSED PLAN AND PROFILE WOLF CREEK			F.A.P. RTE. = 534	SECTION = 109B (BR-2), 109B (BR-3)	COUNTY = HENDERSON	TOTAL SHEETS = 88	SHEET NO. = 18
	PLOT SCALE = 100,4566' / 1"	DRAWN -	REVISED -		SCALE: PROVIDED	SHEET NO. 1 OF 1 SHEETS	STA. 212+10.00 TO STA. 219+40.00	CONTRACT NO. 68083				
	PLOT DATE = 8/26/2011	CHECKED -	REVISED -		ILLINOIS FED. AID PROJECT							
		DATE -	REVISED -									