




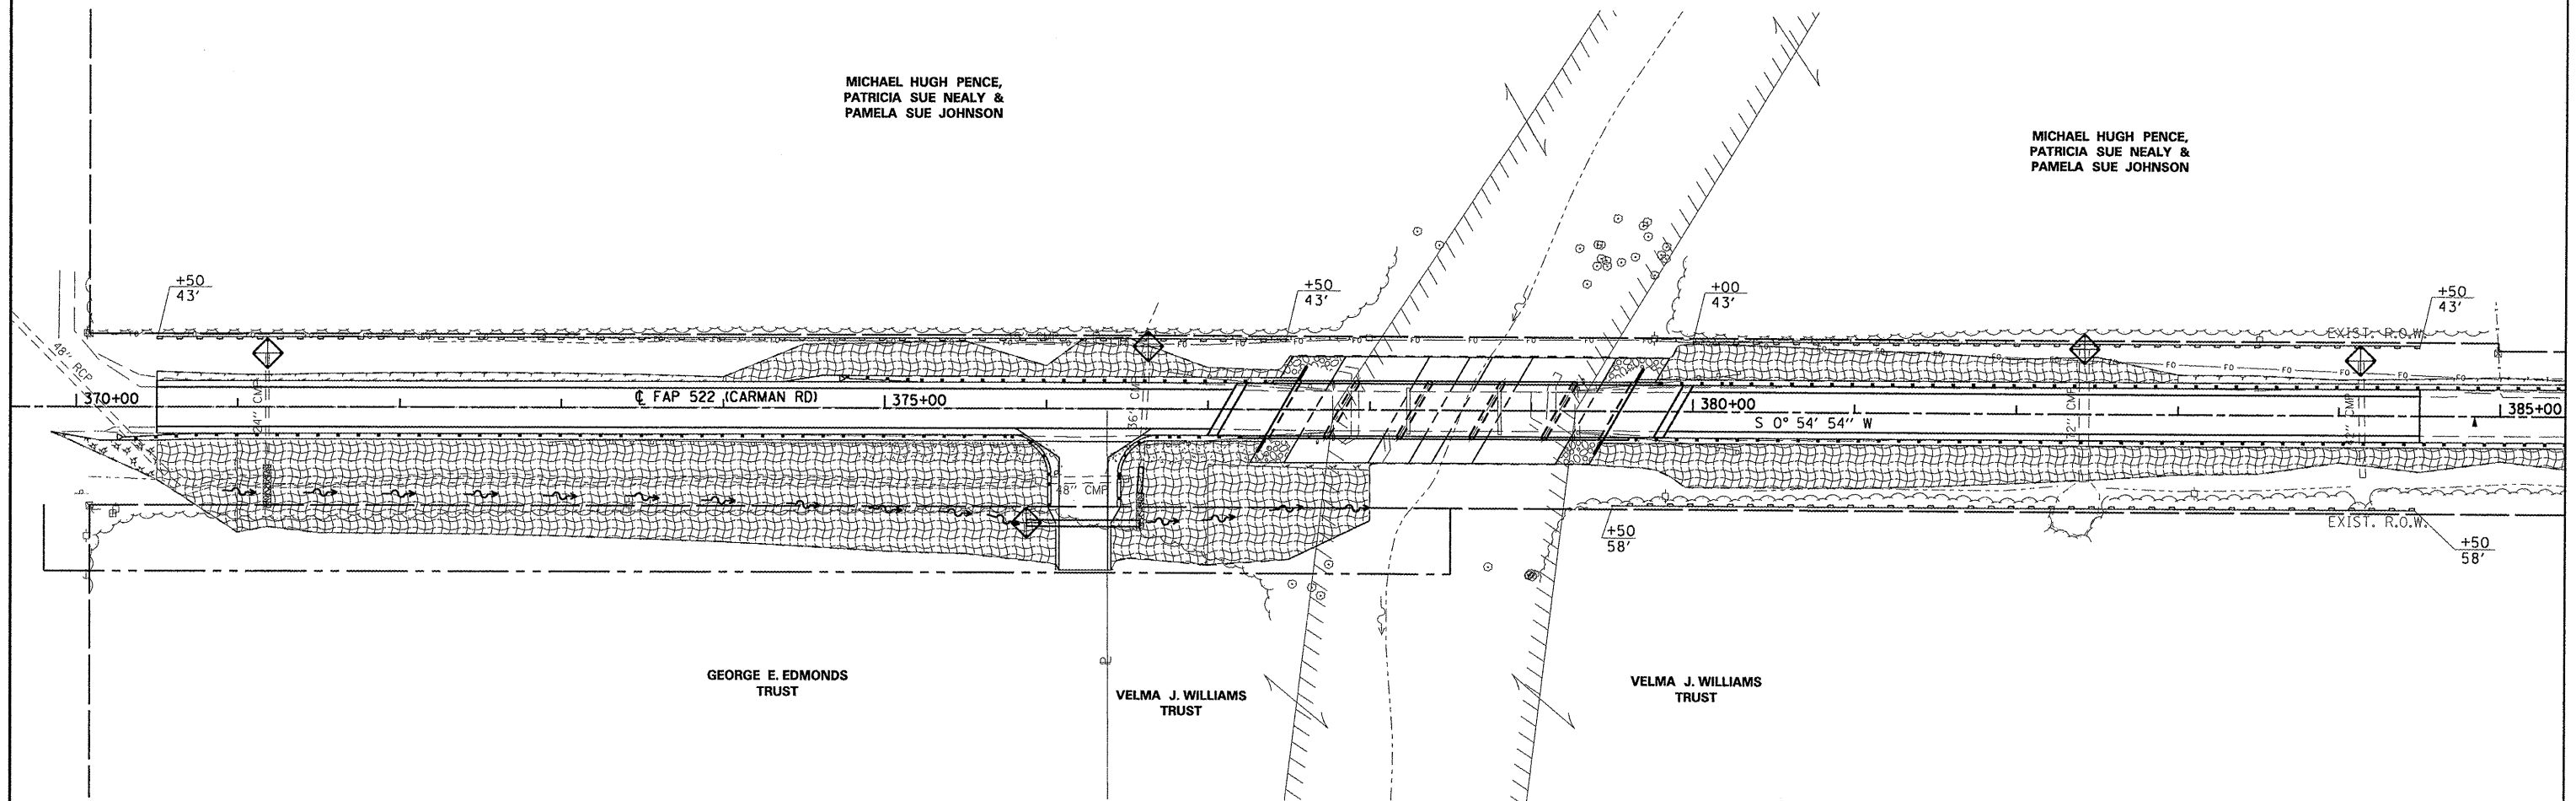

MICHAEL HUGH PENCE,  
PATRICIA SUE NEALY &  
PAMELA SUE JOHNSON

MICHAEL HUGH PENCE,  
PATRICIA SUE NEALY &  
PAMELA SUE JOHNSON



**LEGEND**

-  INLET AND PIPE PROTECTION
-  EROSION CONTROL BLANKET
-  MULCH METHOD 2 STABILIZED
-  PERIMETER EROSION BARRIER- SILT FILTER

PLAN

DATE	
BY	
DESIGNED	
CHECKED	
ALIGNED	
NOTED	
FILE NAME	
NO.	

PROFILE

DATE	
BY	
DESIGNED	
CHECKED	
GRADES	
NOTED	
FILE NAME	
NO.	

HURST-ROSCHE ENGINEERS, INC.  
HILLSBORO, ILLINOIS 62049  
(217)552-3959 FAX (217)552-3212



FILE NAME =	USER NAME = HURST-ROSCHE	DESIGNED - JCC	REVISED -
u:\198-1785_wa*7_honey_creek\DGN\0468298-eros.dgn	ht-eros.dgn	DRAWN - UJ	REVISED -
	PLOT SCALE = 100.0004' / IN.	CHECKED - MAR	REVISED -
	PLOT DATE = 2/14/2011	DATE - 2-26-11	REVISED -

**STATE OF ILLINOIS  
DEPARTMENT OF TRANSPORTATION**

**EROSION CONTROL PLAN**

SCALE: 1"=50' SHEET NO. 1 OF 1 SHEETS STA. 370+00 TO STA. 385+00

F.A.P. RTE.	SECTION	COUNTY	TOTAL SHEETS	SHEET NO.
522	(14-1-B)BR	HENDERSON	70	12
CONTRACT NO. 68298				

FED. ROAD DIST. NO. 4 (ILLINOIS) FED. AID PROJECT