


FRAMING PLAN

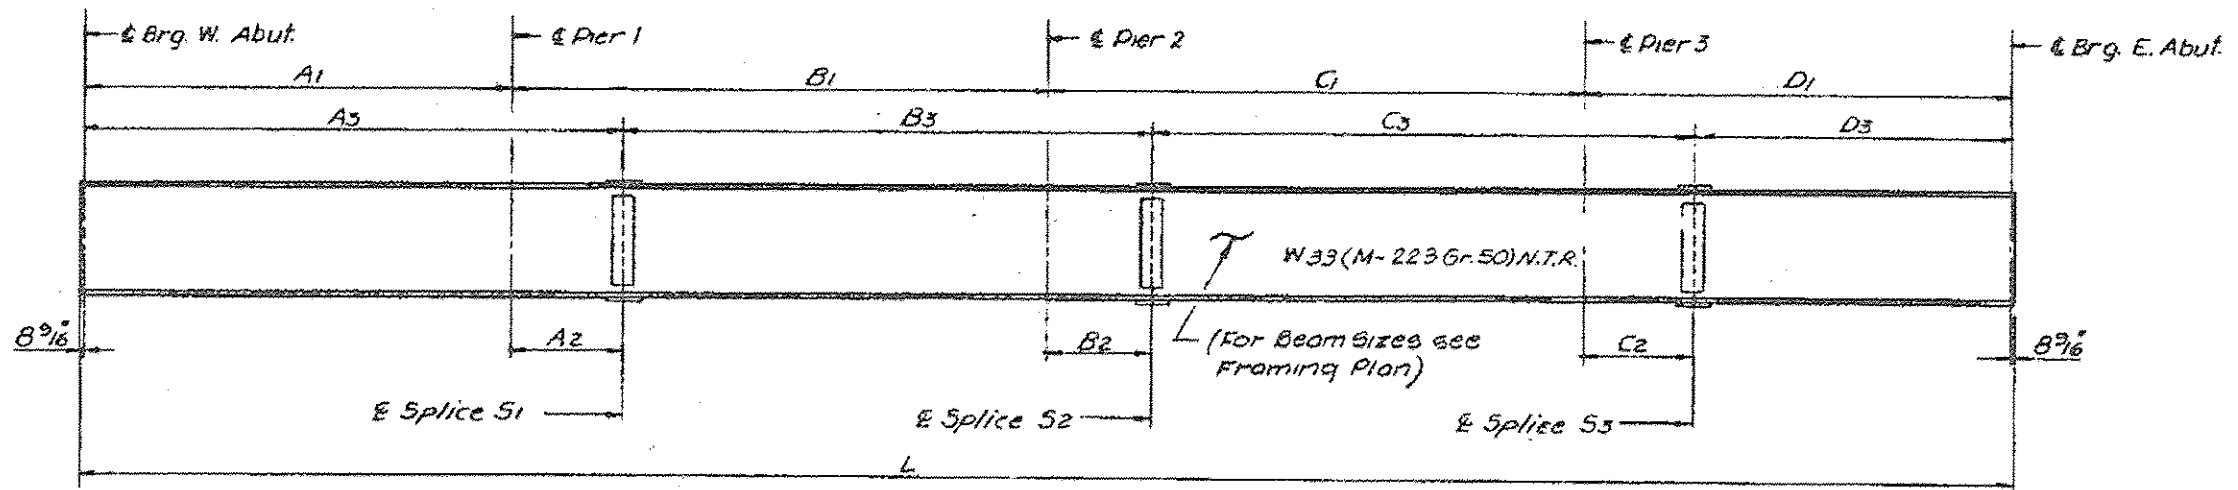

BEAM ELEVATION

EXISTING BEAMS 3, 4, 5, 8, 9, AND 10 NOT SHOWN FOR CLARITY, BUT SHALL BE CLEANED AND PAINTED ALONG WITH THE BEAMS SHOWN. THESE BEAMS ARE W36x150 WITH SIMILAR DIAPHRAGM DETAILS AND SPACING TO THOSE SHOWN.

NOTE
ALL DIAPHRAGMS: W16X36

FILE NAME =	USER NAME = osbornep	DESIGNED -	REVISED -	STATE OF ILLINOIS DEPARTMENT OF TRANSPORTATION	FRAMING PLAN SN 016-0713	F.A.P. RTE.	SECTION	COUNTY	TOTAL SHEETS	SHEET NO.	
c:\p\work\p\dot\osbornep\04080307\01	2115-sht-plan.dgn	DRAWN -	REVISED -			375	0304.IHB-BP	COOK	10	5	
PLOT SCALE = 1/8"=1'-0"		CHECKED -	REVISED -			CONTRACT NO. 60Y77					
Default	PLOT DATE = 8/22/2014	DATE -	REVISED -			ILLINOIS FED. AID PROJECT					