

BRIDGE APPROACH PAVEMENT

BRIDGE APPROACH PAVEMENT CONNECTOR (FLEXIBLE)

RETA ADAMS
TAX ID: 03-23-300-002

RETA ADAMS
TAX ID: 03-23-300-002

IMPROVEMENT BEGINS
STA 499+00

PERIMETER EROSION BARRIER
STA 499+00, 30' LT

WETLAND SITE #1

PERIMETER EROSION BARRIER
STA 500+48, 30' LT

EX ROW

POT STA 500+53.00

SN 038-0184
STA 500+53.00

10°

EX ROW

PROP TRAFFIC BARRIER TERM
TY 6A - 1 EA (TYP)

IMPROVEMENT ENDS
STA 502+00

POT STA 503+00.00

498 F.A.S. 1324 / OLD U.S. 45

499

500+00

501

502

503

PROPOSED AGG SHOULDER, (TYP)

PERIMETER EROSION BARRIER
STA 499+00, 30' RT

EX ROW

PERIMETER EROSION BARRIER
STA 500+36, 30' RT

PERIMETER EROSION BARRIER
STA 500+64, 30' RT

PERIMETER EROSION BARRIER
STA 502+00, 30' RT

WETLAND SITE #2

WETLAND SITE #2

ARLEN & JANICE SPECKMAN
TAX ID: 03-23-300-005

BM #1-ELEVATION=641.78
CHIS TOP SW
WINGWALL SN 038-0184
STA 500+72.94, 17.16' RT


ARLEN & JANICE SPECKMAN
TAX ID: 03-23-300-005

BM #2-ELEVATION=642.20
RR SPIKE IN PP
STA 503+63.85, 28.98' RT



PLAN	SURVEYED	DATE
	PLOTTED	BY
	GRADES CHECKED	
	STRUCTURE NOTATIONS CHECKED	
	NOTE BOOK NO.	
	CADD FILE NAME	

PROFILE	SURVEYED	DATE
	PLOTTED	BY
	GRADES CHECKED	
	STRUCTURE NOTATIONS CHECKED	
	NOTE BOOK NO.	
	CADD FILE NAME	

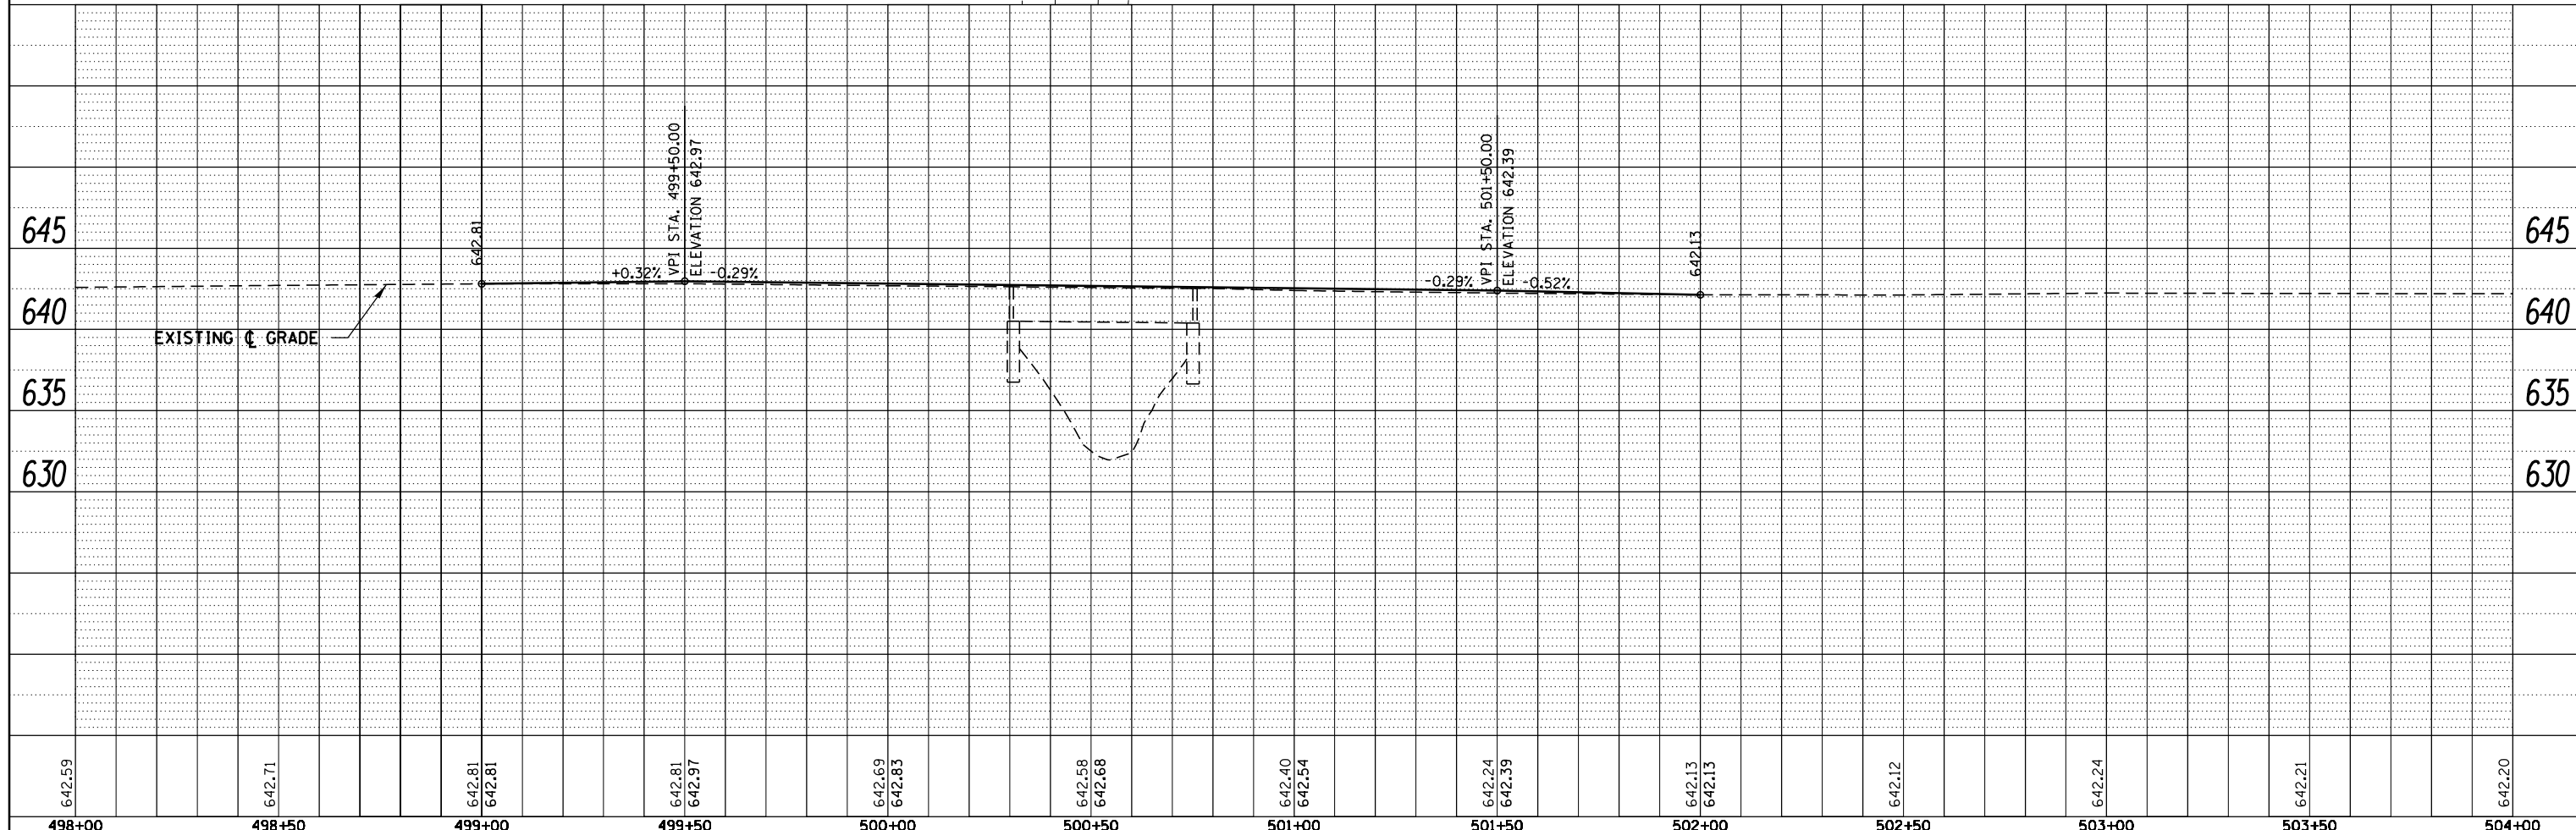

FILE NAME =	USER NAME = carpenterdj	DESIGNED -	REVISED -
c:\pwork\pwork\carpenterdj\d0241716\03866A72-sh1-plnpr.f.dgn		DRAWN -	REVISED -
#MODELNAME\$	PLOT SCALE = 40.0000' / in.	CHECKED -	REVISED -
	PLOT DATE = 8/12/2014	DATE -	REVISED -

STATE OF ILLINOIS
DEPARTMENT OF TRANSPORTATION

PLAN AND PROFILE

SCALE: SHEET 1 OF 1 SHEETS STA. 498+00 TO STA. 504+00

F.A.S. RTE.	SECTION	COUNTY	TOTAL SHEETS	SHEET NO.
1324	38 BR	IROQUOIS	35	10
CONTRACT NO. 66A72			ILLINOIS FED. AID PROJECT	