
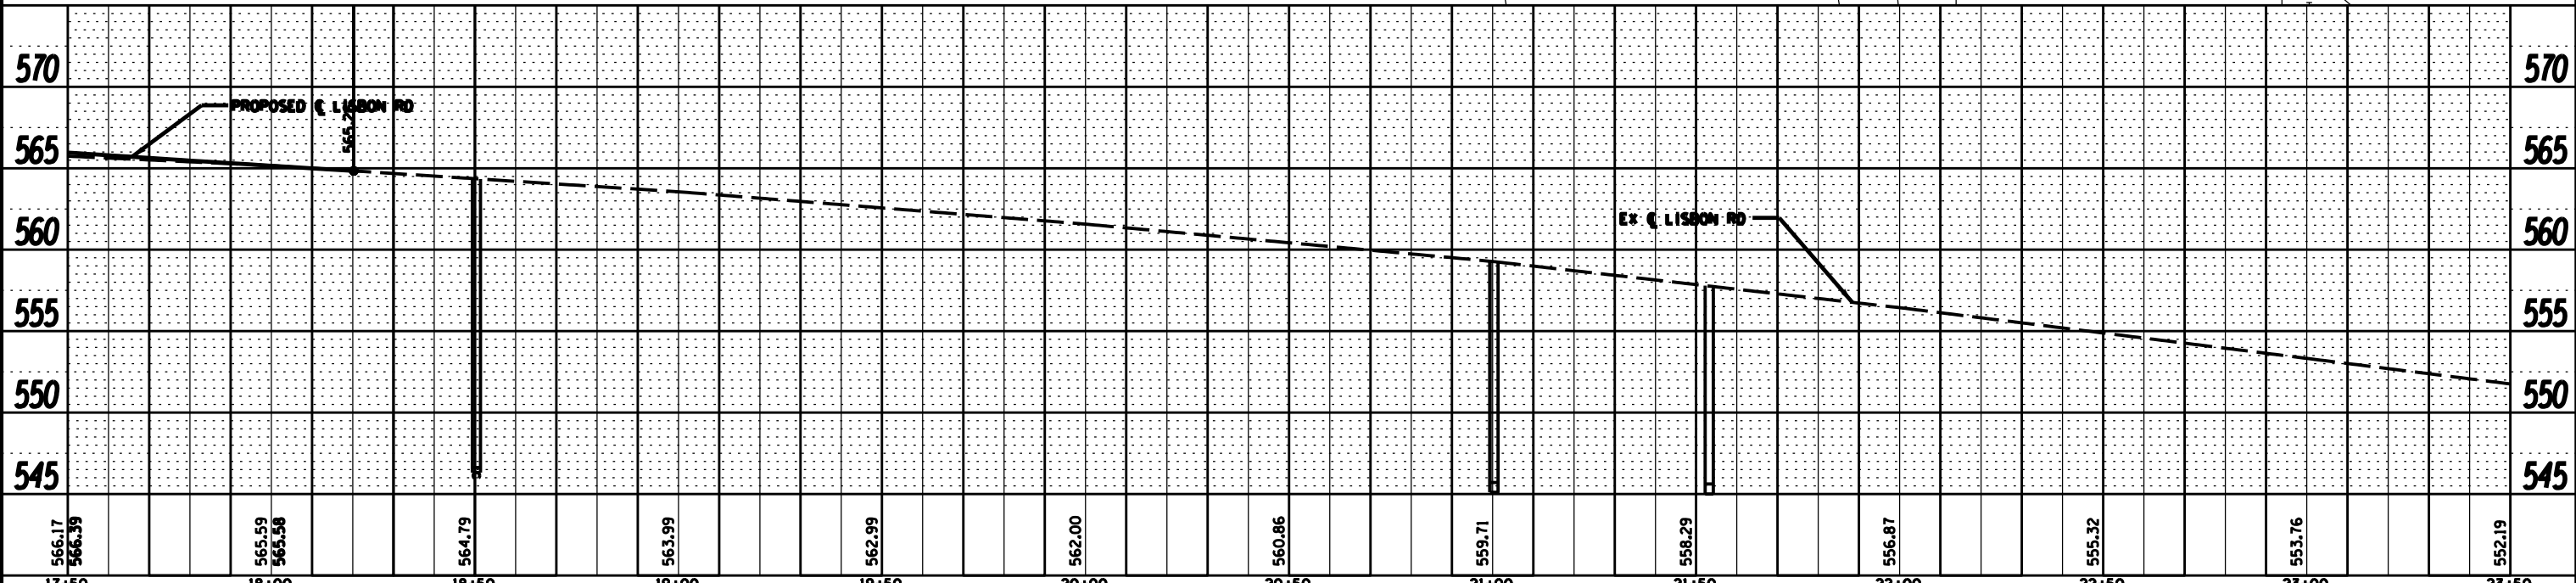


PLAN	SURVEYED	DATE
	PLOTTED	BY
	GRADES CHECKED	
	STRUCTURE NOTATIONS OK'D	
	NO.	

PROFILE	SURVEYED	DATE
	PLOTTED	BY
	GRADES CHECKED	
	STRUCTURE NOTATIONS OK'D	
	NO.	

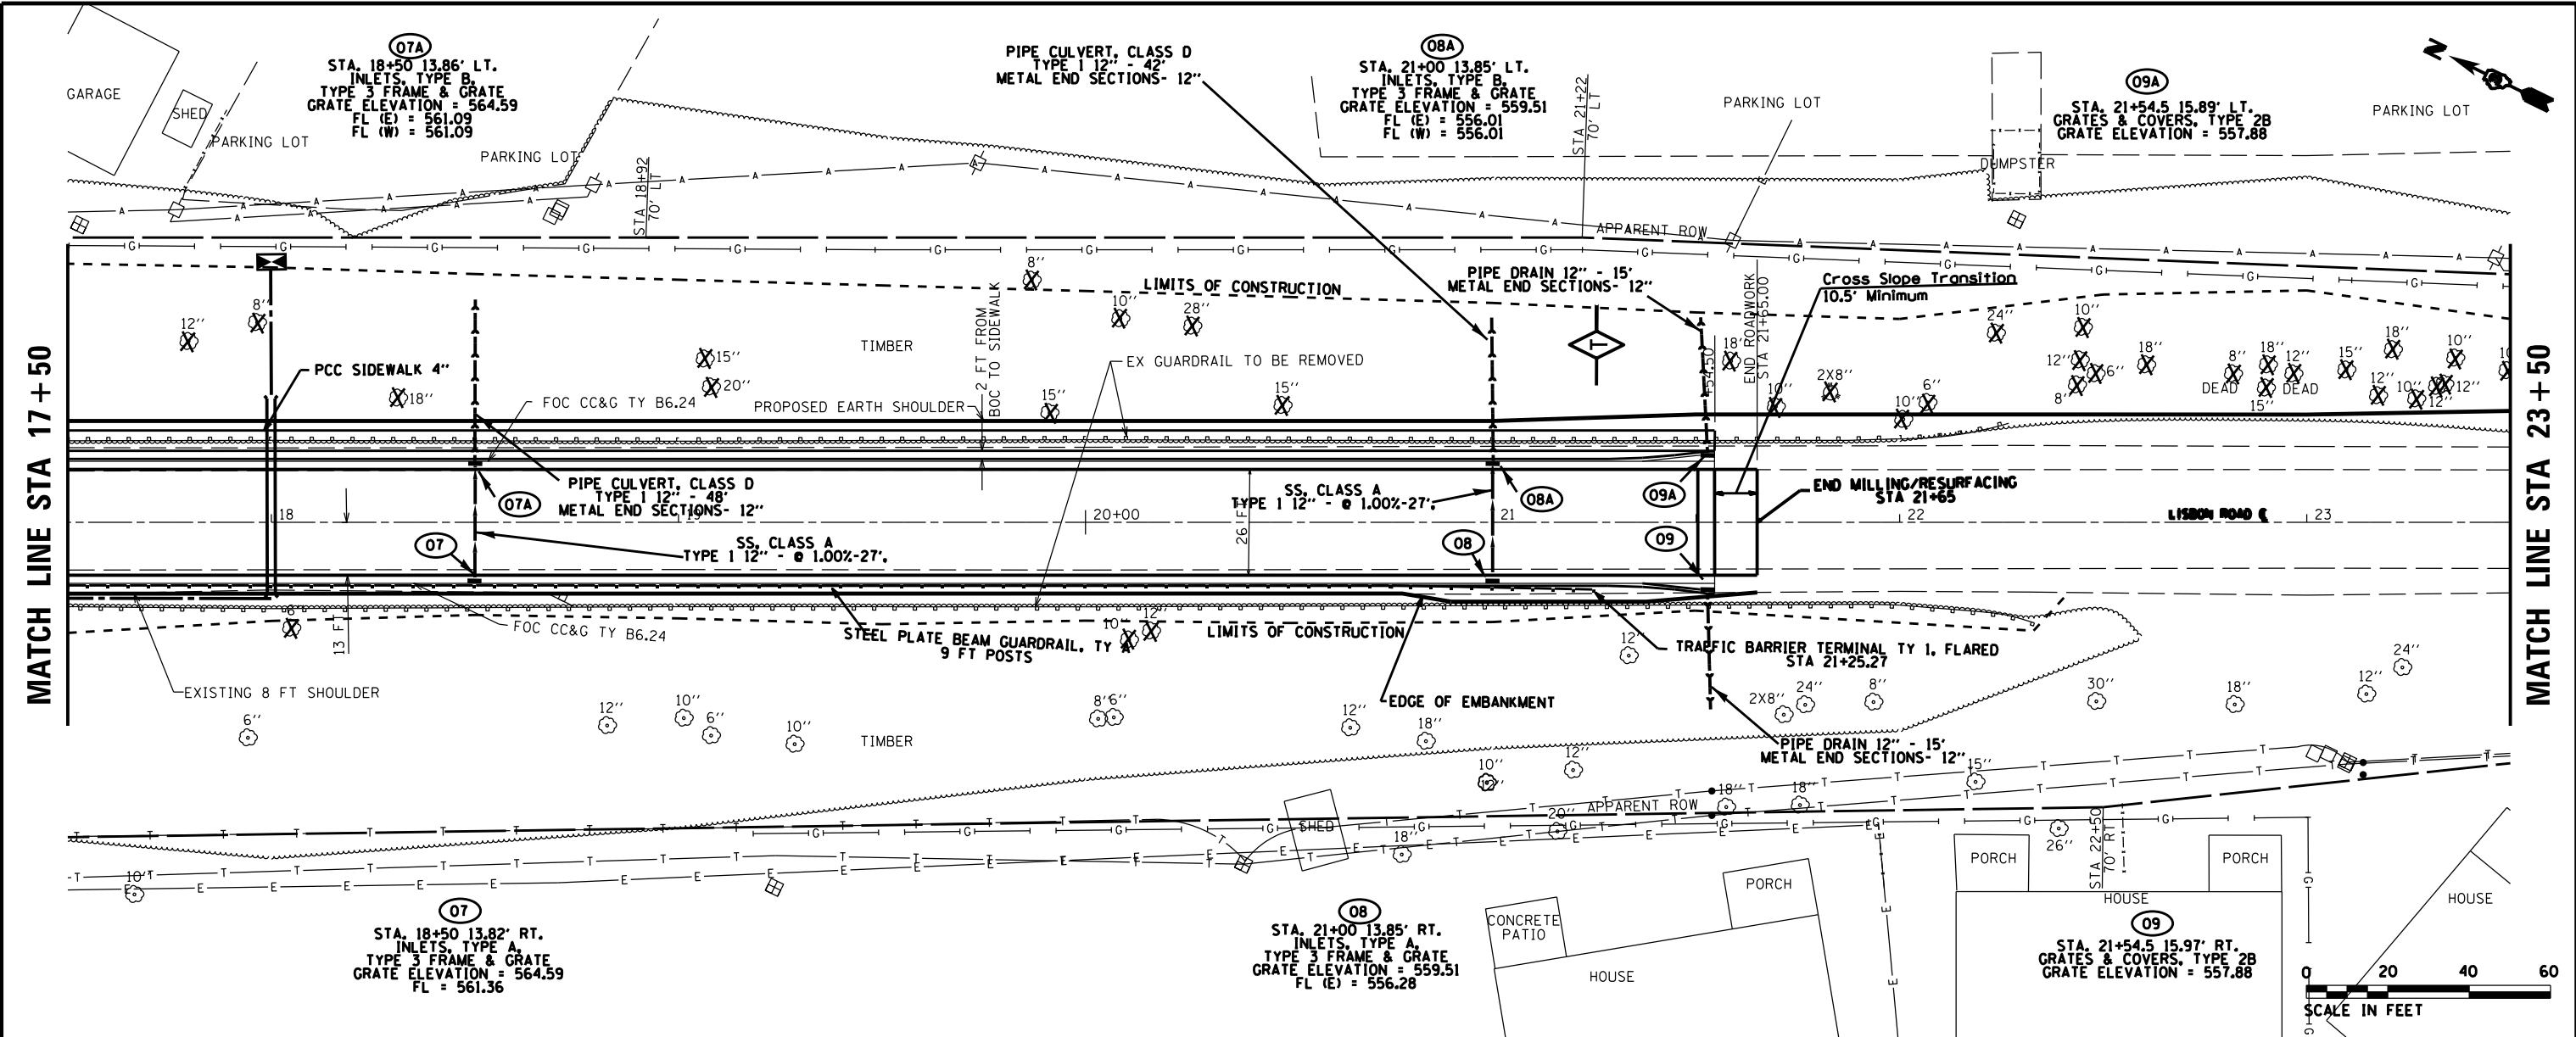

FILE NAME =	USER NAME = *USER*	DESIGNED -	REVISED -	STATE OF ILLINOIS DEPARTMENT OF TRANSPORTATION	LISBON RD OVER I-80 PLAN AND PROFILE		F.A.I. RTE. = 80	SECTION = (32-2) HBR-6	COUNTY = GRUNDY	TOTAL SHEETS = 98	SHEET NO. = 23	
FILEL	PLOT SCALE = *SCALE*	DRAWN -	REVISED -		SCALE:	SHEET NO. 23 OF 74 SHEETS	STA. TO STA.	ILLINOIS FED. AID PROJECT				
	PLOT DATE = *DATE*	CHECKED -	REVISED -									
		DATE -	REVISED -									