

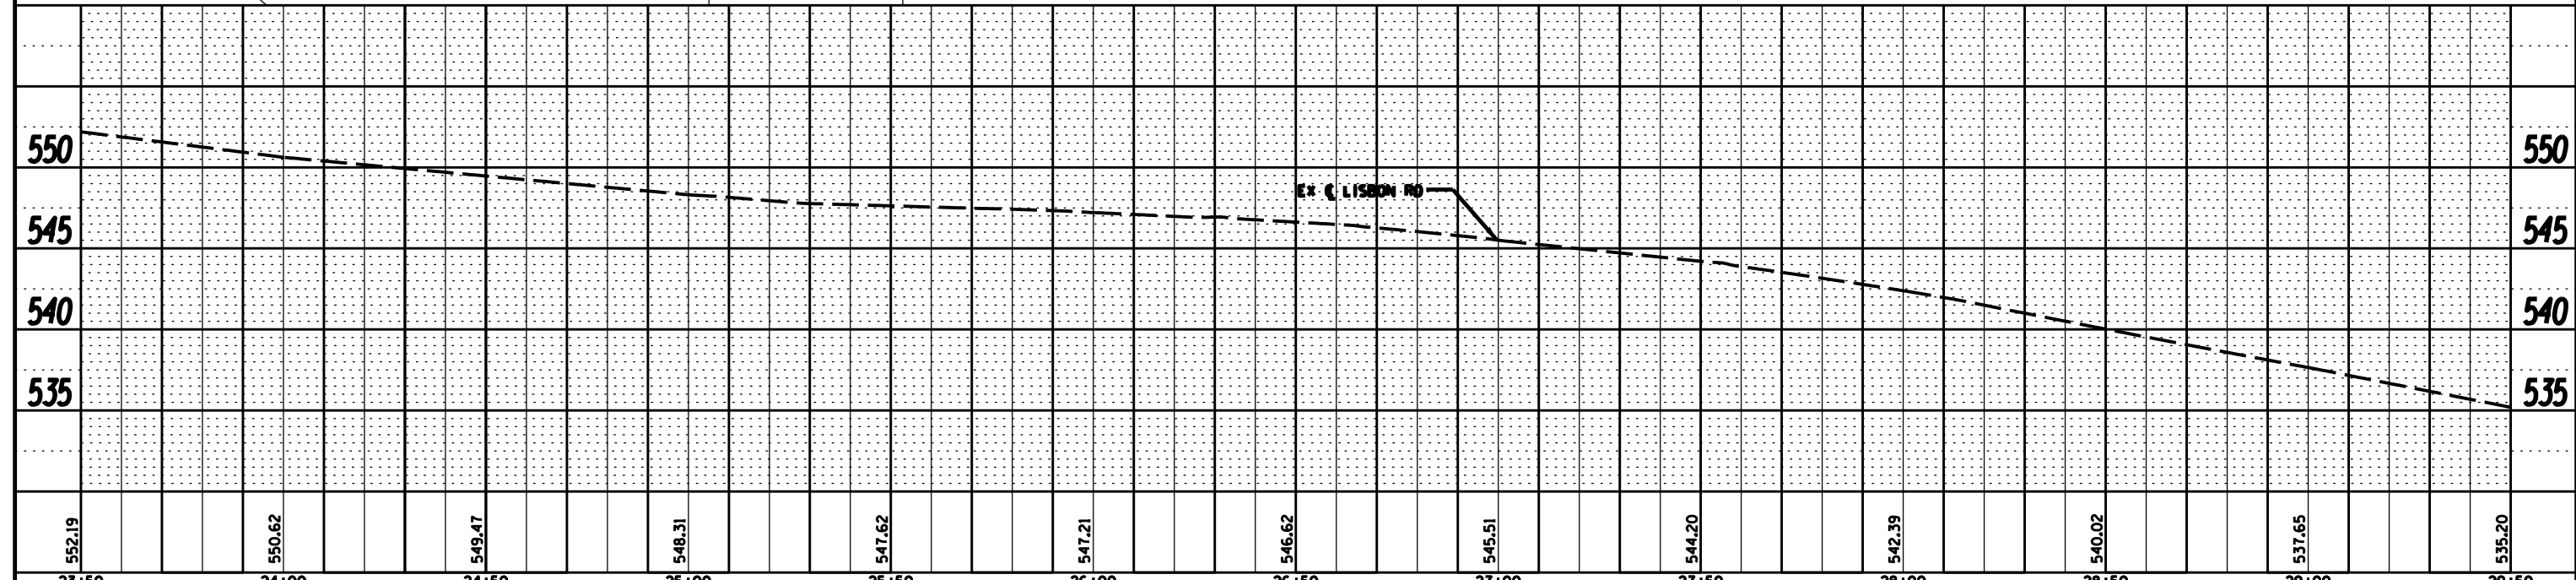


 

|      |                          |      |
|------|--------------------------|------|
| PLAN | SURVEYED                 | DATE |
|      | PLOTTED                  | BY   |
|      | GRADES CHECKED           |      |
|      | STRUCTURE NOTATIONS OK'D |      |
|      | NOTE BOOK NO.            |      |
|      | CADD FILE NAME           |      |

|         |                          |      |
|---------|--------------------------|------|
| PROFILE | SURVEYED                 | DATE |
|         | PLOTTED                  | BY   |
|         | GRADES CHECKED           |      |
|         | STRUCTURE NOTATIONS OK'D |      |
|         | NOTE BOOK NO.            |      |
|         | CADD FILE NAME           |      |

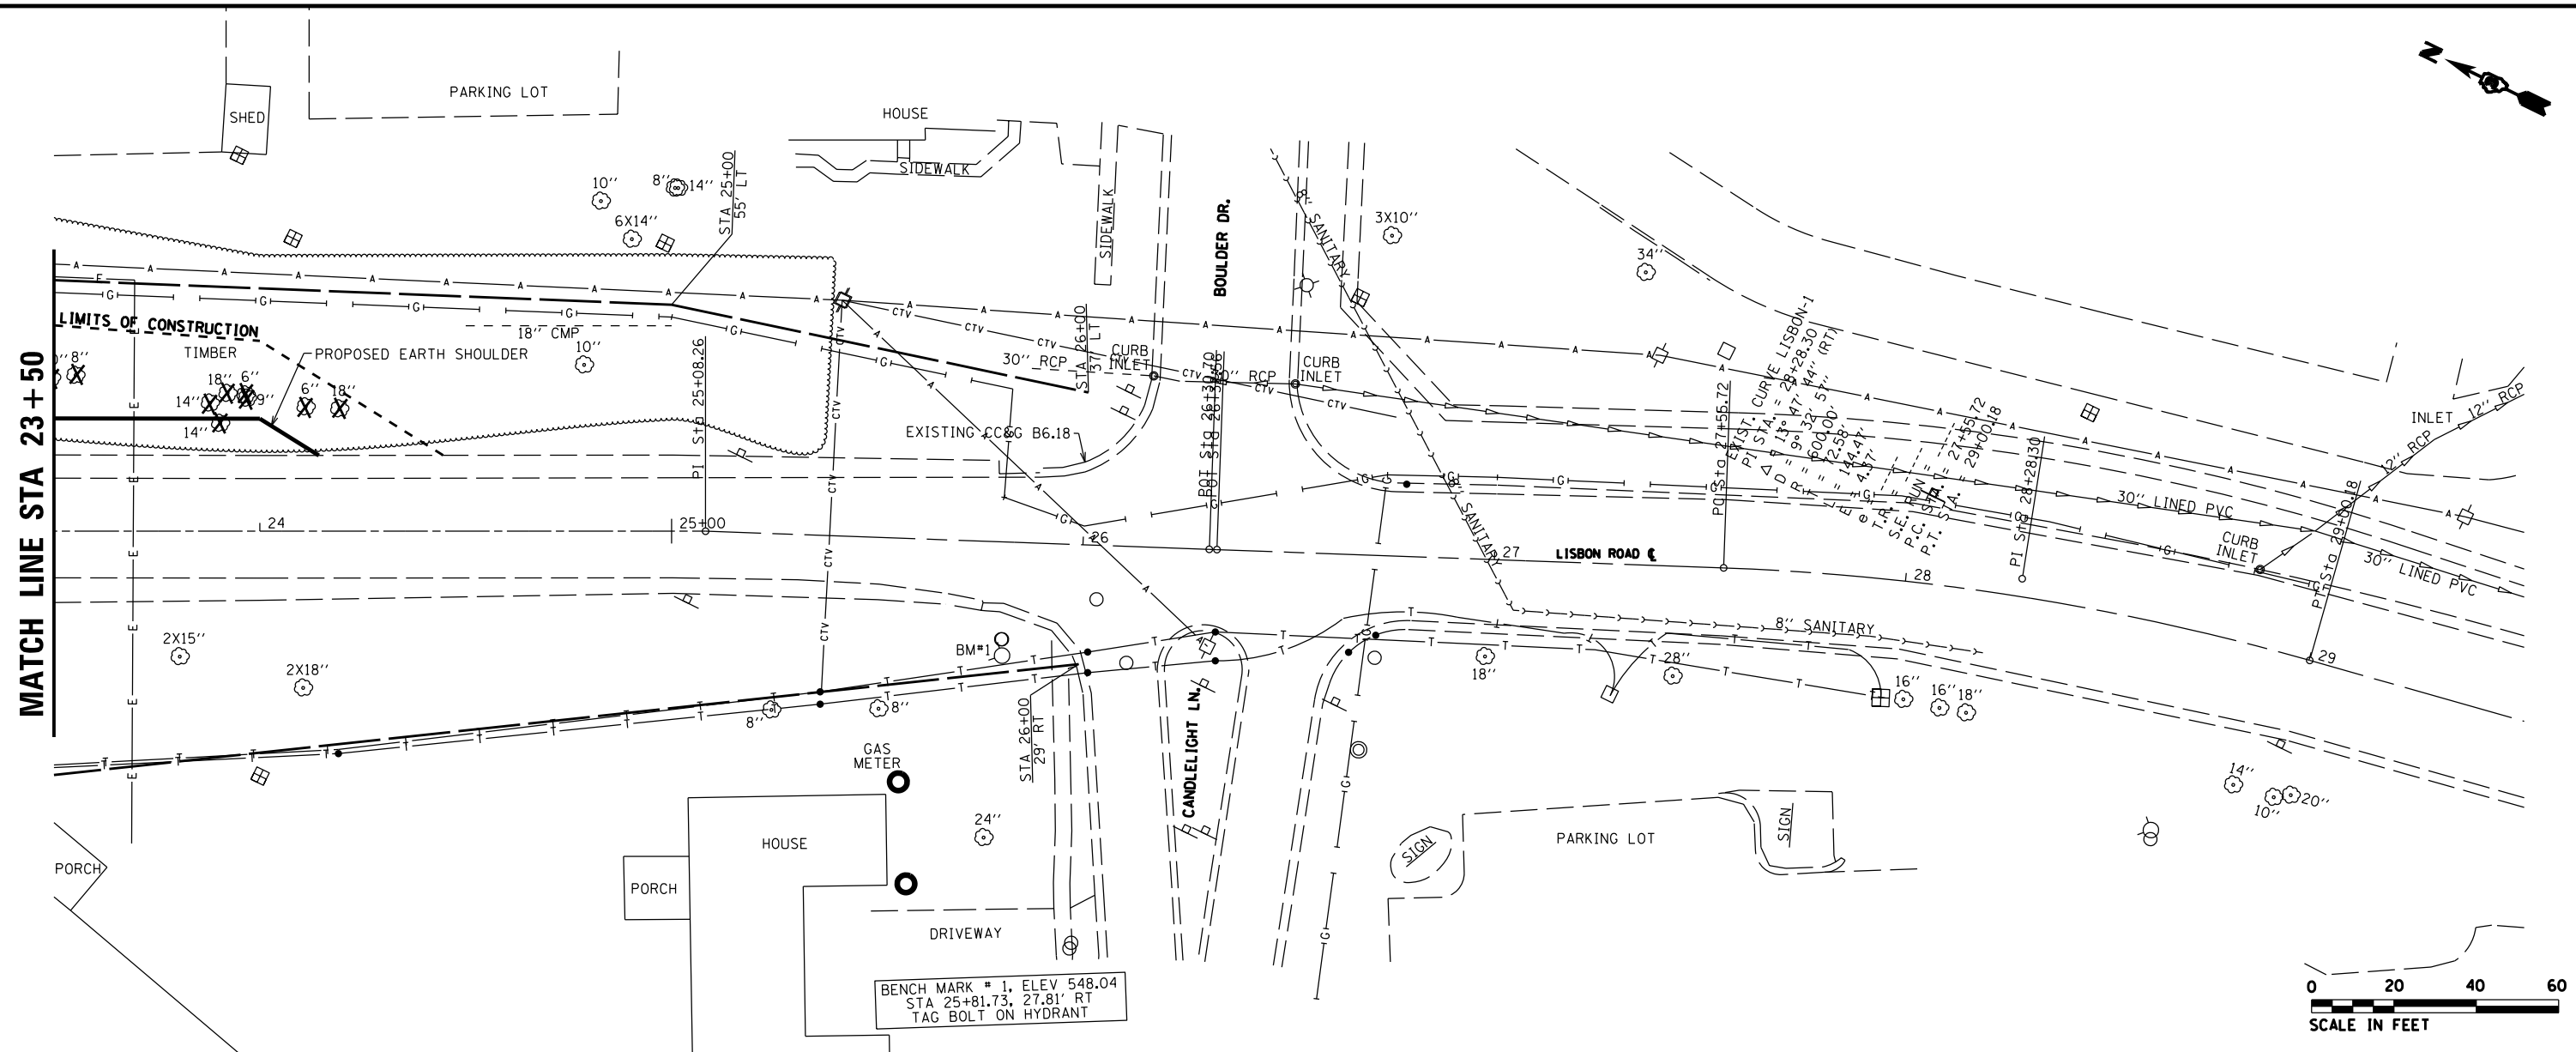

|             |                      |            |           |   |  |                           |                |                      |                           |                 |              |  |
|-------------|----------------------|------------|-----------|---|--|---------------------------|----------------|----------------------|---------------------------|-----------------|--------------|--|
| FILE NAME = | USER NAME = *USER*   | DESIGNED - | REVISED - | STATE OF ILLINOIS<br>DEPARTMENT OF TRANSPORTATION | LISBON RD OVER I-80<br>PLAN AND PROFILE SHEETS |                           | F.A.I. RTE. 80 | SECTION (32-2) HBR-6 | COUNTY GRUNDY             | TOTAL SHEETS 98 | SHEET NO. 24 |  |
| *FILEL*     | PLOT SCALE = *SCALE* | DRAWN -    | REVISED - |   | SCALE:   | SHEET NO. 24 OF 98 SHEETS | STA.           | TO STA.              | CONTRACT NO. 66827        |                 |              |  |
|             | PLOT DATE = *DATE*   | CHECKED -  | REVISED - |   |  |                           |                |                      | ILLINOIS FED. AID PROJECT |                 |              |  |
|             |                      | DATE -     | REVISED - |   |  |                           |                |                      |                           |                 |              |  |