

**PROPOSED TYPICAL SECTION
WHITEWILLOW RD.**


STA 601+16.66 TO STA 608+19.22
STA 609+79.05 TO STA 616+00

NOTES:

- SEE PLAN AND PROFILE SHEETS FOR WIDTH
- SUBGRADE TREATMENT LOCATIONS:
STA 606+00 TO STA 608+50
STA 612+50 TO STA 616+00


GEOTECHNICAL FABRIC FOR GROUND STABILIZATION REQUIRED AT THESE LOCATIONS.
- TRANSVERSE UNDERDRAIN SHALL BE INSTALLED AT LOW POINTS OF SUBBASE GRANULAR MATERIAL, TYPE A, 12", LOCATIONS. THE TOP SHALL BE 6" BELOW THE BOTTOM OF THE SUBBASE GRANULAR MATERIAL, TYPE A, 12". SEE SCHEDULE FOR LOCATIONS.
- PAVED SHOULDER VARIES FROM 3' TO 12'
FROM STA 704+46.85 TO STA 706+38.00

AGG SHOULDER VARIES FROM 5' TO 2'
STA 704+40.85 TO STA 705+10.50

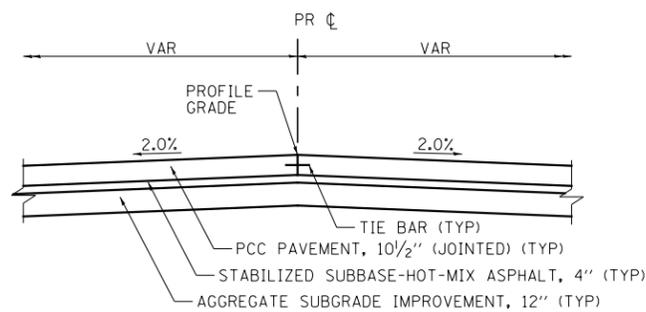

PCC PAVEMENT DETAIL

WHITEWILLOW RD.: STA 608+19.22 TO STA 608+58.60
WHITEWILLOW RD.: STA 609+41.35 TO STA 609+79.05

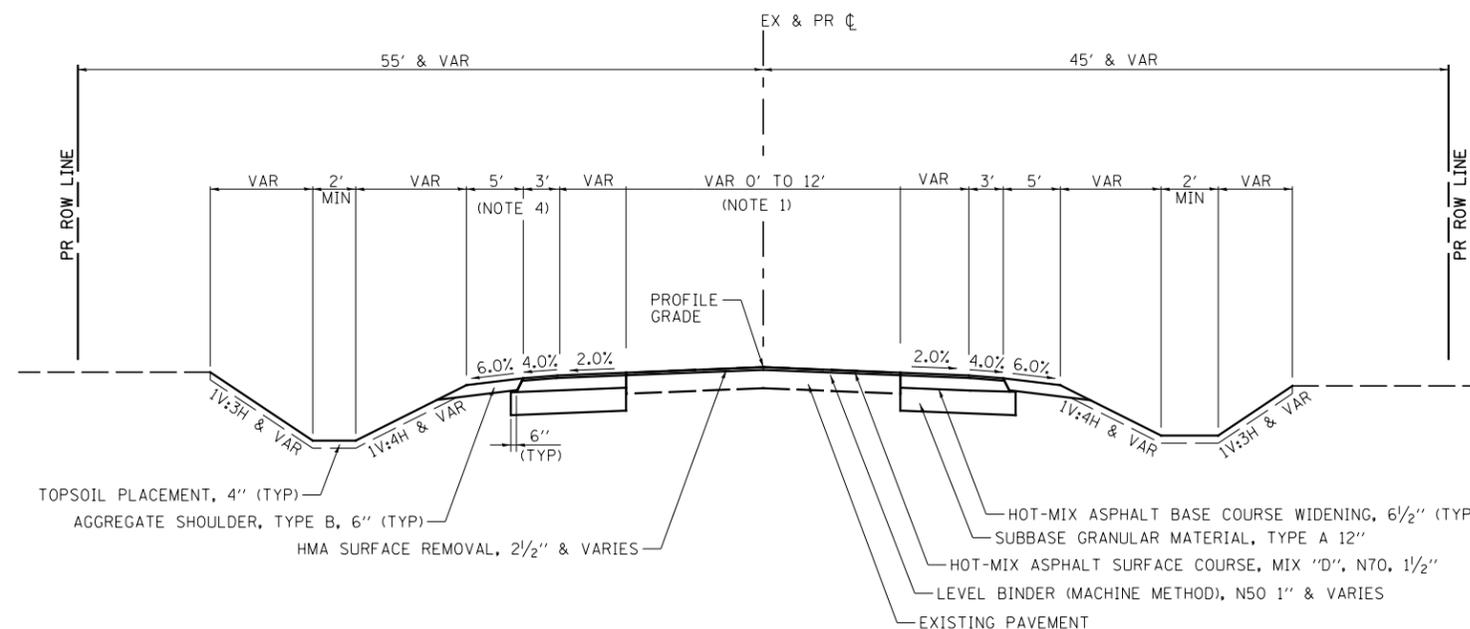

**PROPOSED TYPICAL SECTION
JOLIET RD.**

STA 701+00 TO STA 708+00

FILE NAME = V:\3195\66884 (North Section)\CADD Sheets\ND366884-sh1-typical-07.dgn	USER NAME = bdecreene	DESIGNED - HLC	REVISED -	STATE OF ILLINOIS DEPARTMENT OF TRANSPORTATION	WHITEWILLOW RD. & JOLIET RD. PROPOSED TYPICAL SECTION			F.A.P. RTE. 326	SECTION (109, 110R-1)	COUNTY KENDALL	TOTAL SHEETS 619	SHEET NO. 32
PLOT SCALE = 16.000' / in.	CHECKED - CAS	REVISIED -	REVISIED -		SCALE: N/A	SHEET NO. 7 OF 13 SHEETS	STA. N/A	TO STA. N/A	CONTRACT NO. 66884			
PLOT DATE = 7/14/2014	DATE - 7/01/2014	REVISIED -	REVISIED -		ILLINOIS FED. AID PROJECT							