
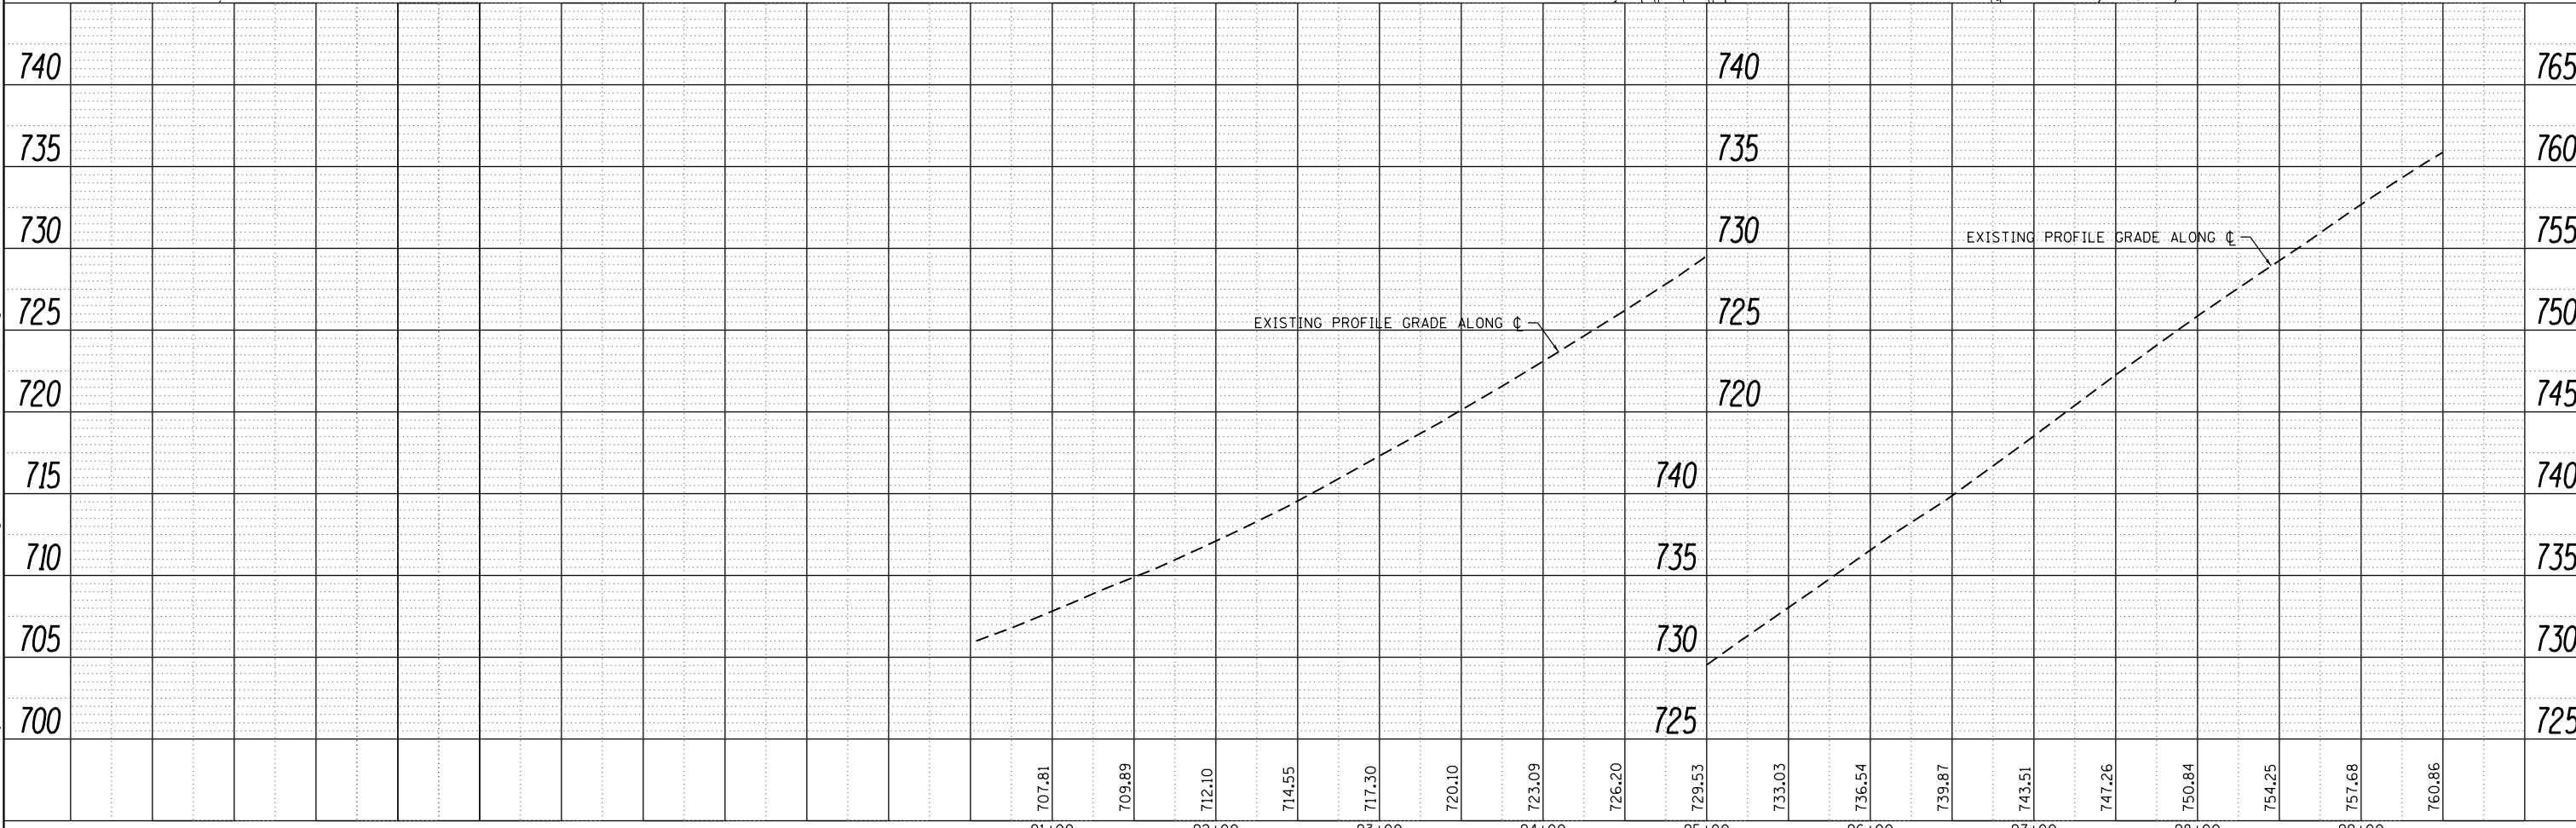


PLAN	SURVEYED	BY	DATE
	PLOTTED		
	CHECKED		
	AT		
	FILE NAME		
	NO.		

PROFILE	SURVEYED	BY	DATE
	PLOTTED		
	CHECKED		
	AT		
	FILE NAME		
	NO.		

FILE NAME = S:\Projects\805-0228-VH\IL_3_GradPlan\grad\CAD\Sheet\0876789-sht-pln-grd.dgn

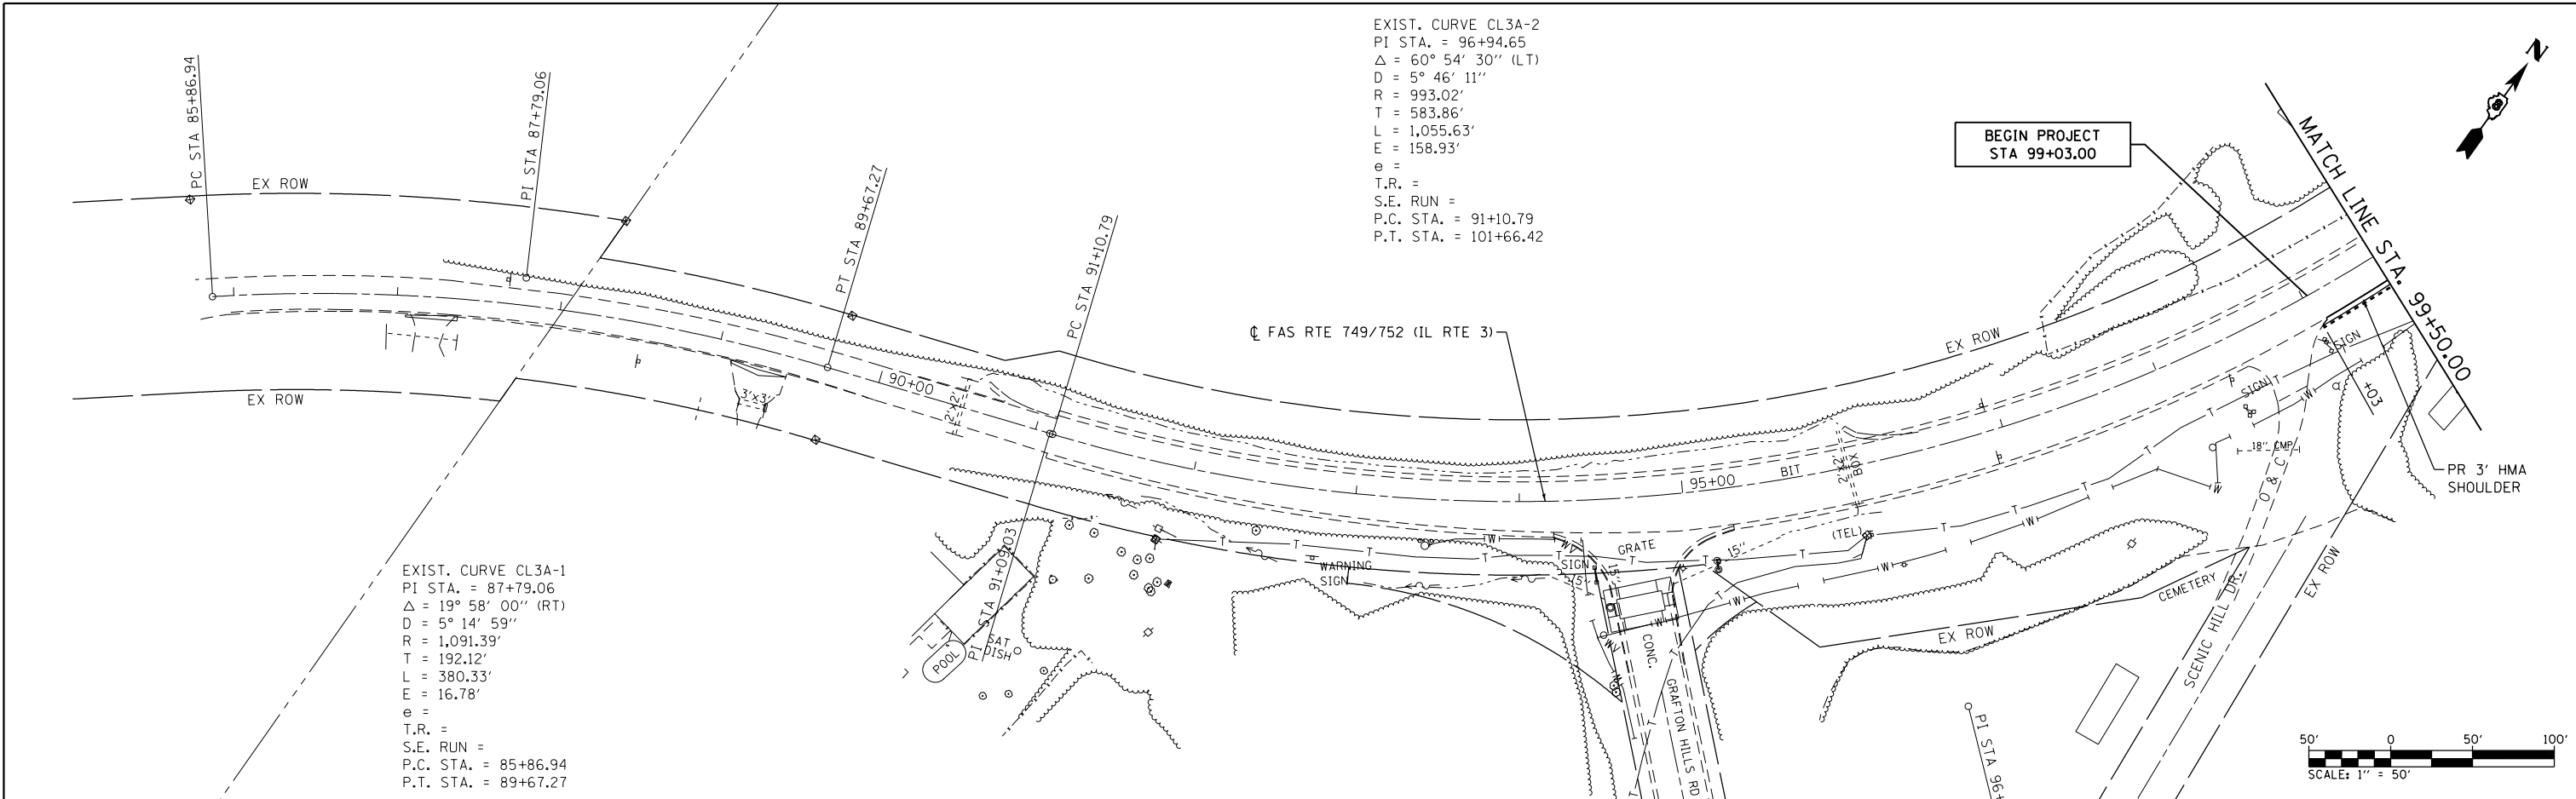

USER NAME = l_jackson	DESIGNED - ACM	REVISED -
MODEL NAME = PP01	DRAWN - EDW	REVISED -
PLOT SCALE = 99.9998' / in.	CHECKED - LWJ	REVISED -
PLOT DATE = 8/22/2014	DATE - 8-11-14	REVISED -

**STATE OF ILLINOIS
DEPARTMENT OF TRANSPORTATION**

PLAN AND PROFILE FAS ROUTE 749/752 (IL RTE. 3)		
SCALE: 1"=50'	SHEET 1 OF 23 SHEETS	STA. 85+00 TO STA. 99+50

F.A.S. RTE.	SECTION	COUNTY	TOTAL SHEETS	SHEET NO.
• 749/752	101-2RS-1	JERSEY	438	54
			CONTRACT NO. 76789	
ILLINOIS FED. AID PROJECT				